




KEY PLAN

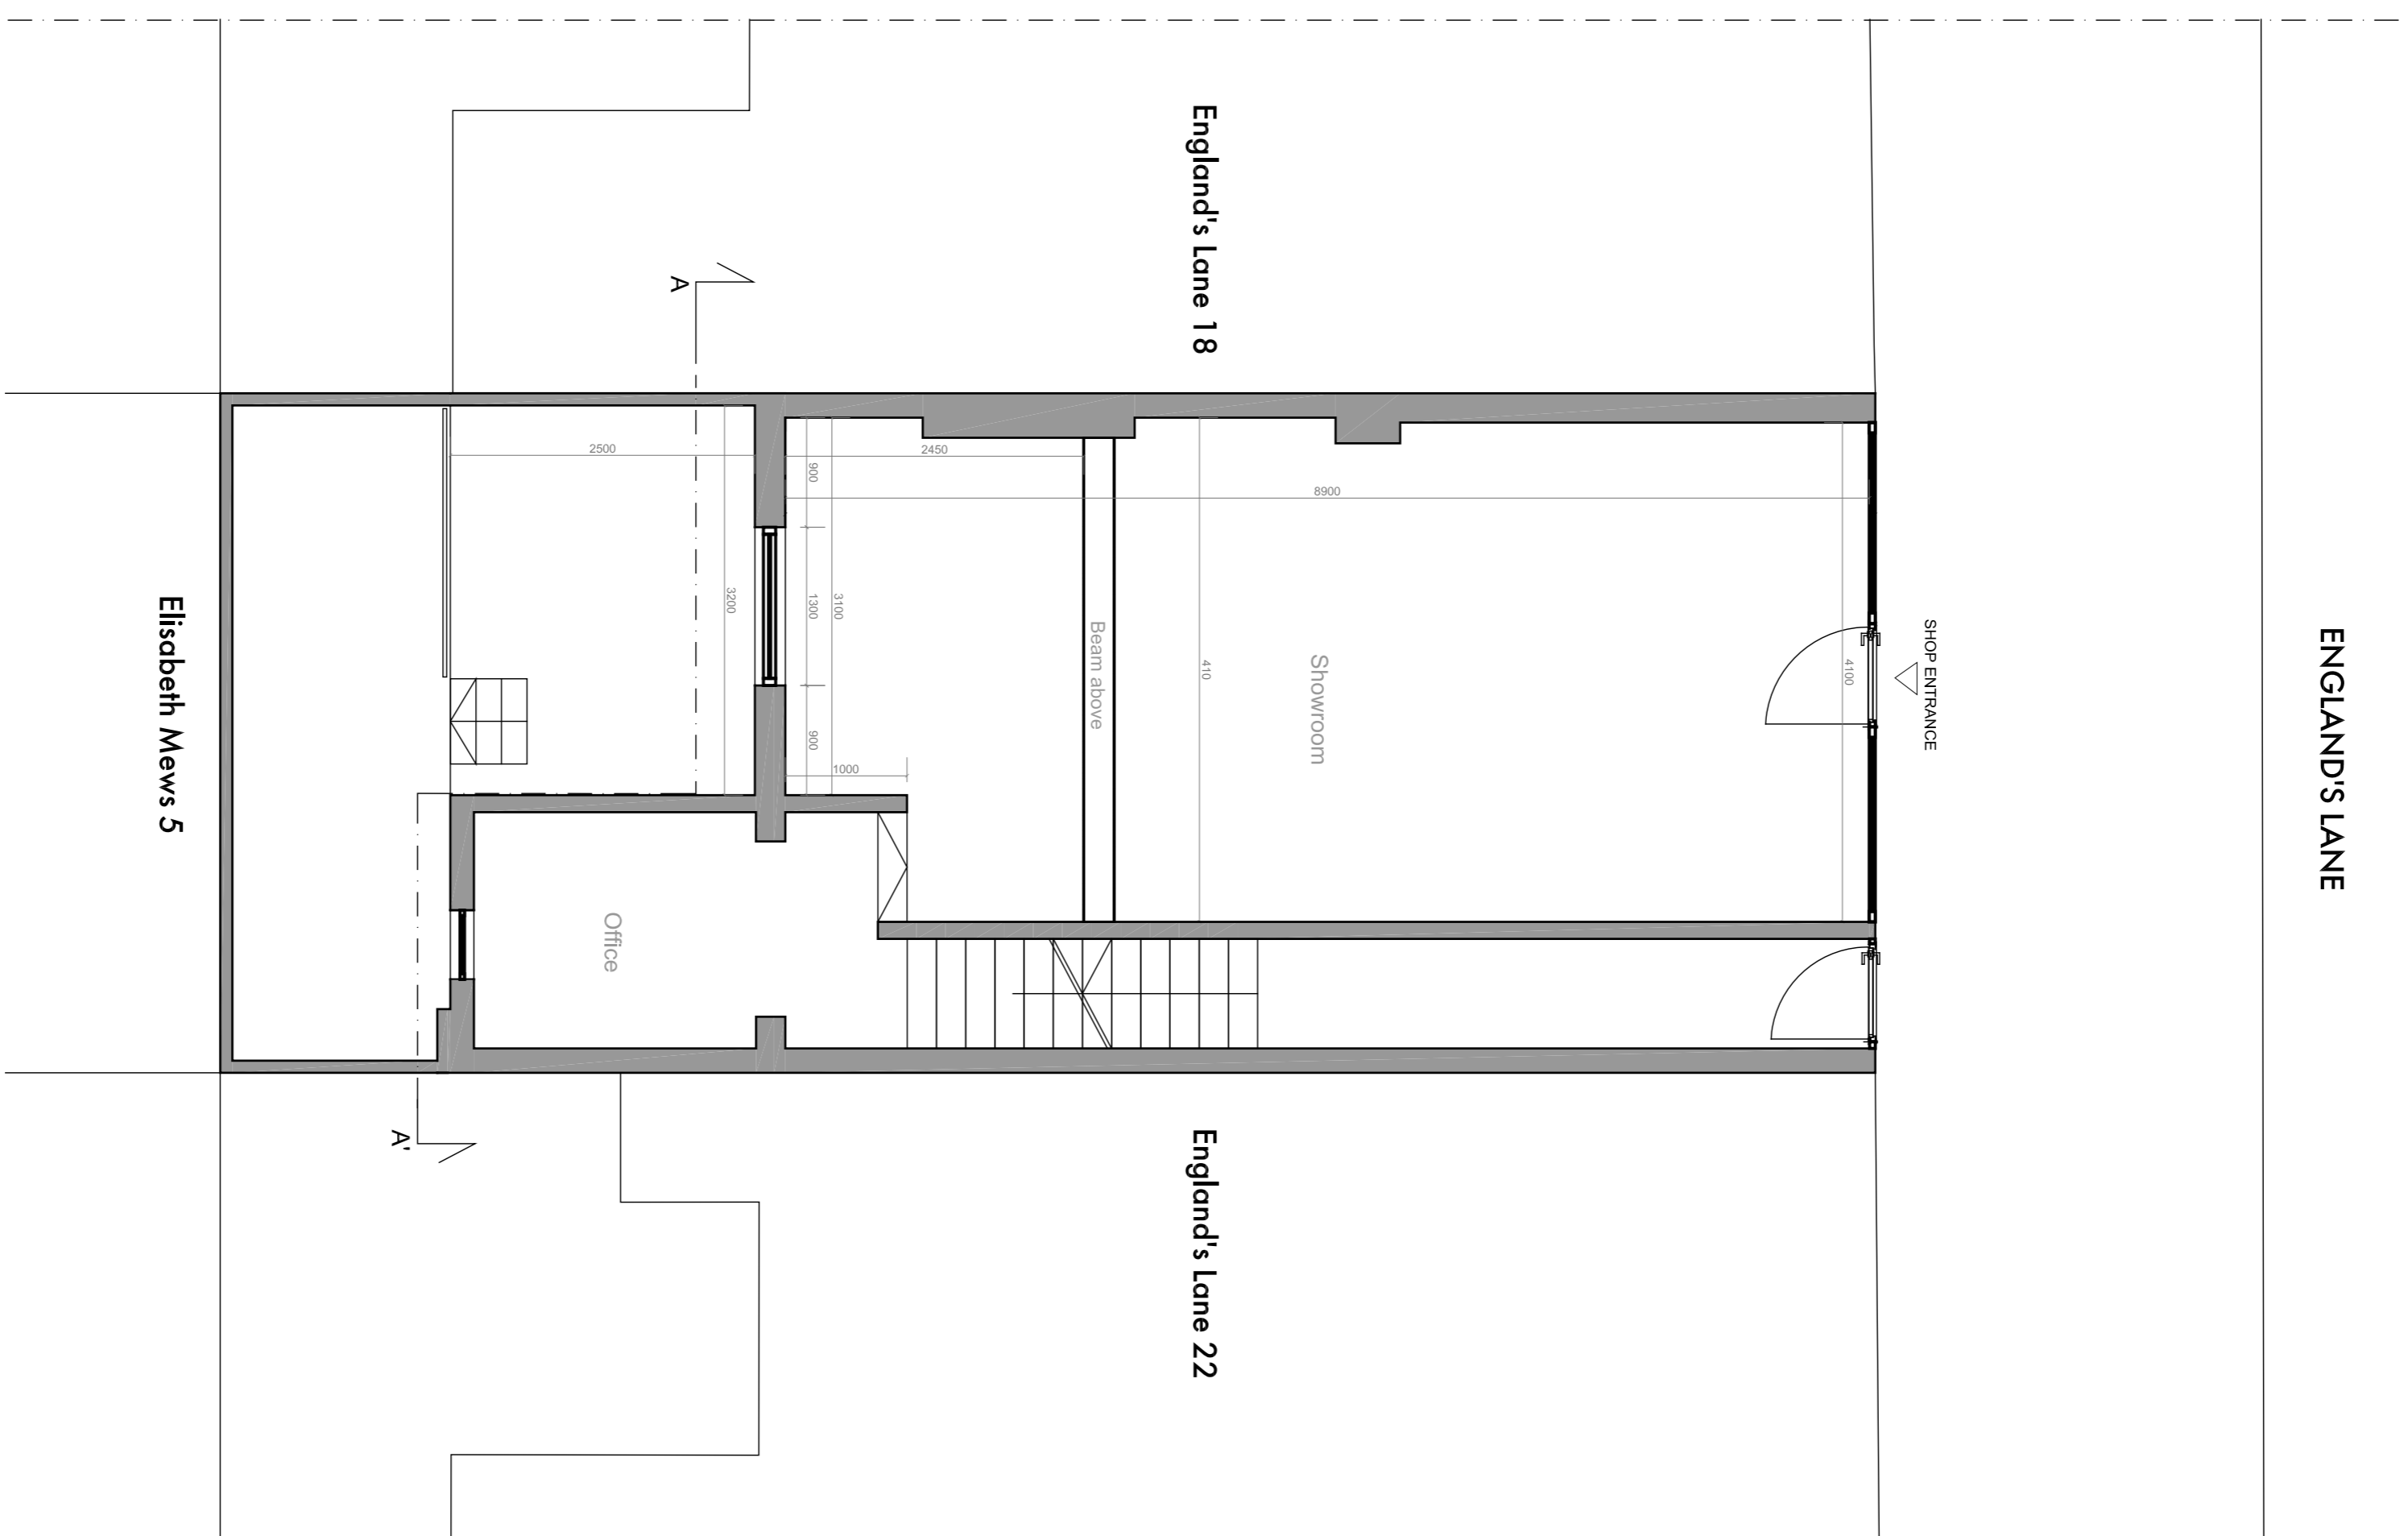

Ground floor
 scale 1:50

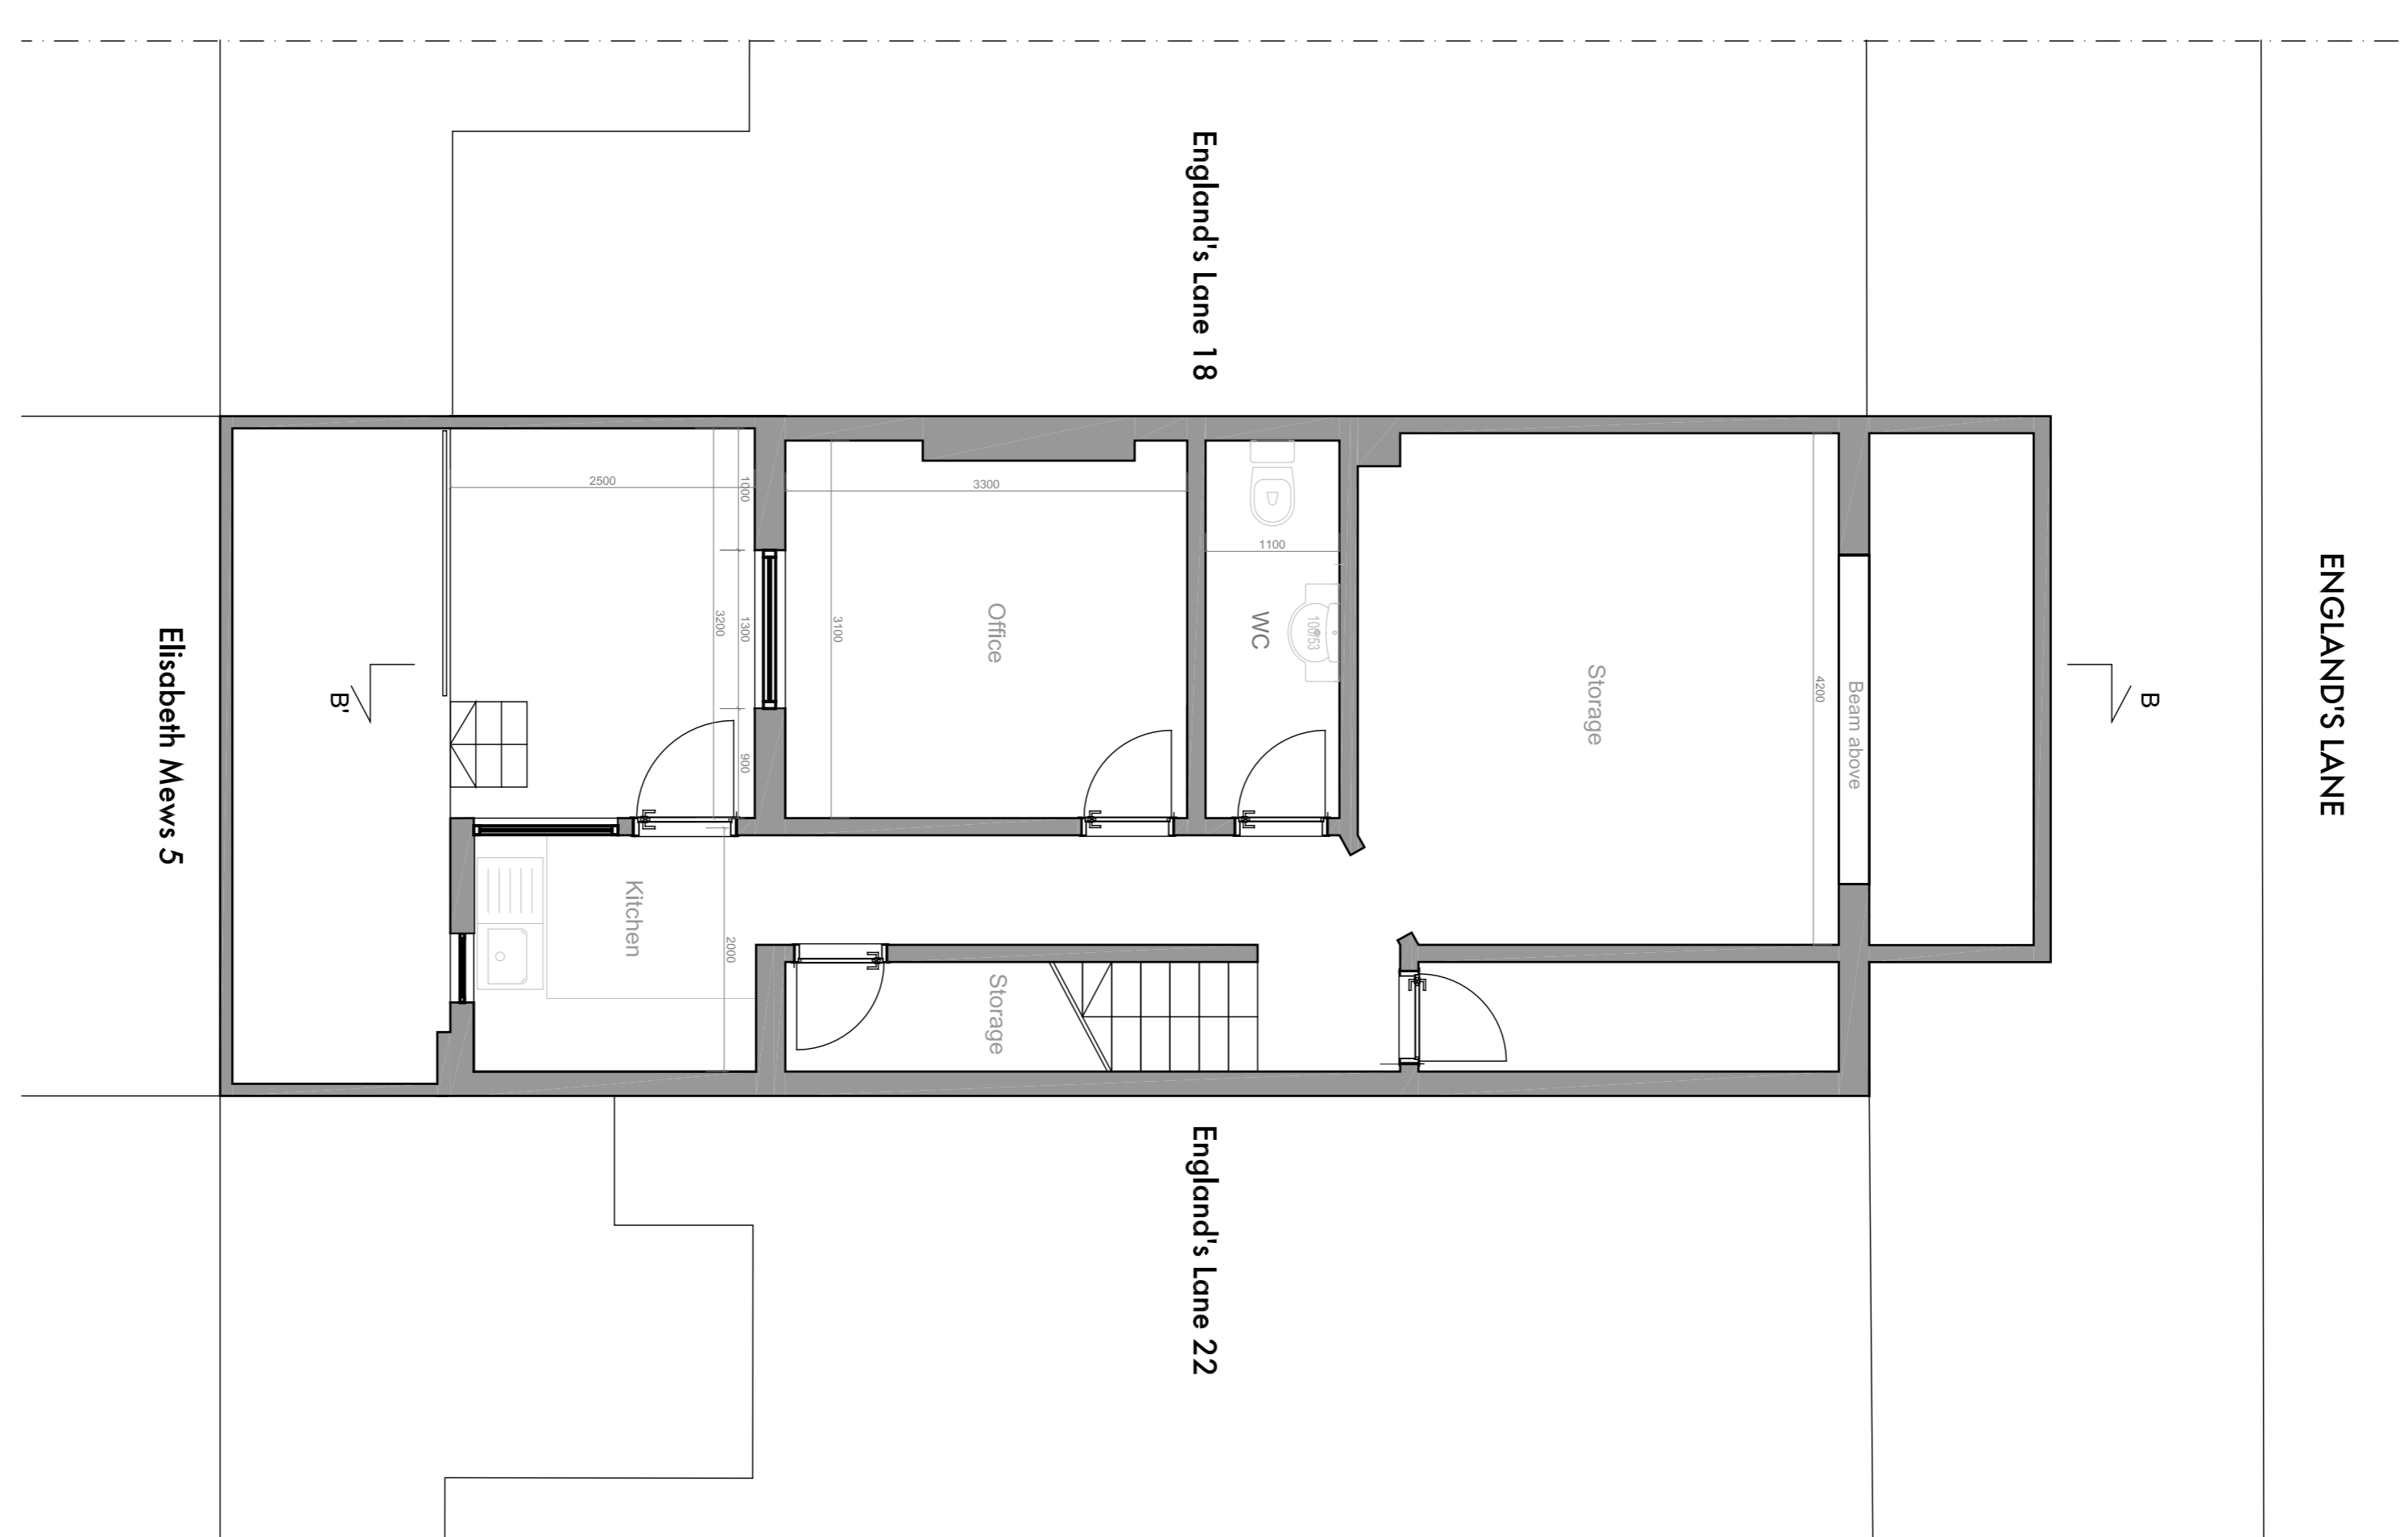

Basement floor
 scale 1:50

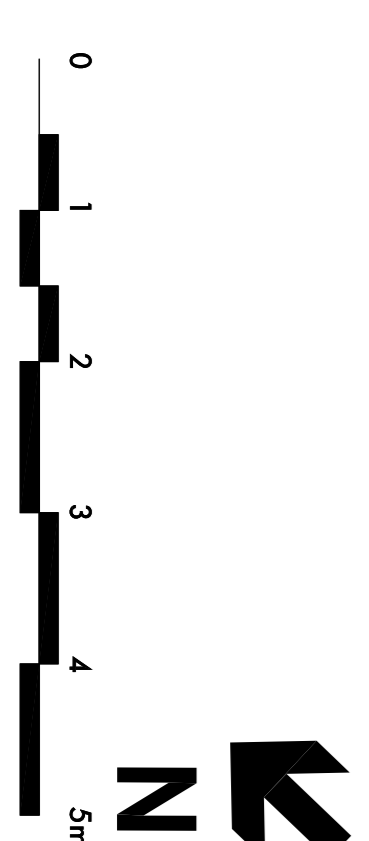

REV/ DATE	COMMENT
P1 08/08/2016	Final Issue

PLANNING

STEYN STUDIO

Studio 5, 135 Commercial Street
 London, E1 6BL
 t: 02088683865 | e: info@steynstudio.com
 www.steynstudio.com | www.steynstudio.com

PROJECT NAME	NEW STAIR WITH GLASS EXTENSION
ADDRESS	Enoch 201 England's Lane London NW3 7UG
DRAWING NO.	F 0 100 P1
DATE	August 2016
SCALE	1:50 @ A1
DRAWN BY	CF
CHECKED BY	CS

F 0 100	P1
--------------------	-----------