

KEY PLAN

REV/ DATE	COMMENT
P1 / 08/08/2016	First Issue

PLANNING

STEYN STUDIO

Studio: 5, 135 Cornwell Street
 London, E1 6JH
 mobile: 07920808385 | tel: +44 (0) 20 323 90228
 email: info@steynstudio.com | web: steynstudio.com

PROJECT NAME: NEW STAIR WITH GLASS EXTENSION
 ADDRESS: Evers
 20 England's Lane
 London
 NW3 7UG

DRAWING: Existing Elevations & Sections

DRAWING NO.: F | 0 | 200 | P1

DATE: August 2016

SCALE: 1:50 @ A1


DRAWN BY: CF

CHECKED BY: CS

F | 0 | 200 | P1



Elevation A-A'
 scale 1:50

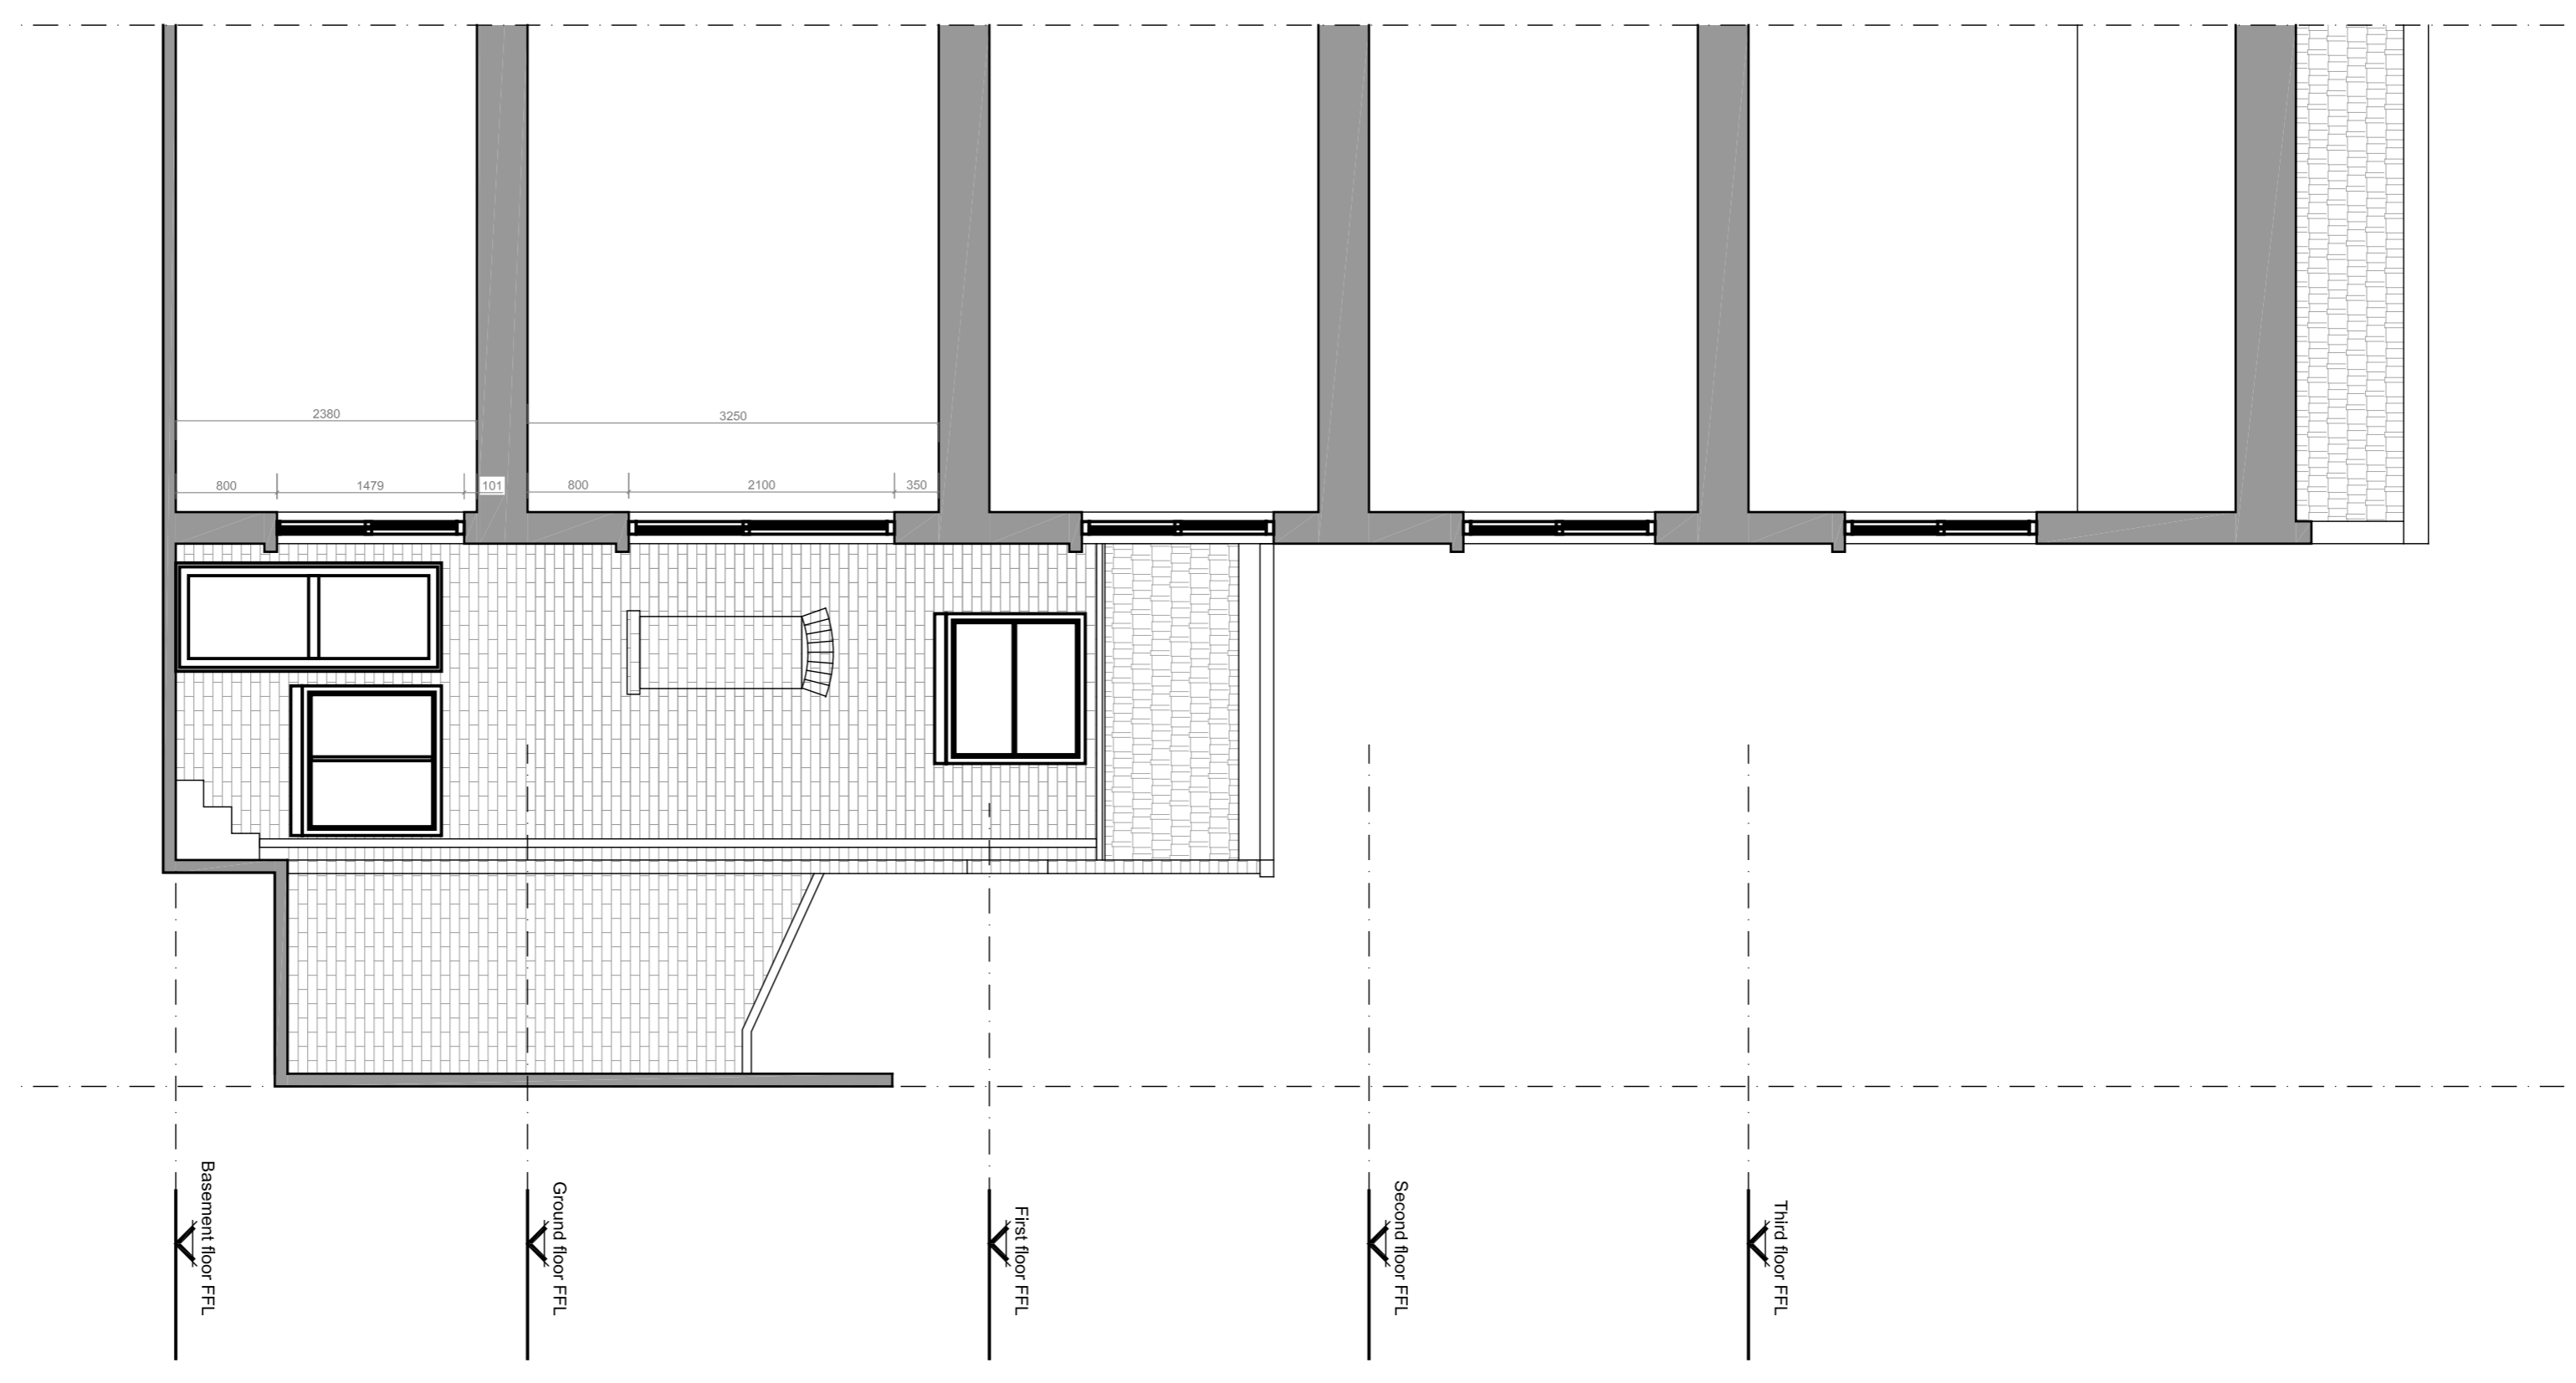

Section B-B'
 scale 1:50

