



NOTES
 ALL DIMENSIONS TO BE CHECKED ON SITE PRIOR TO COMMENCEMENT OF WORK. NO SCALING. ANY DISCREPANCIES TO BE REPORTED TO THE ARCHITECT. ©

KEY PLAN

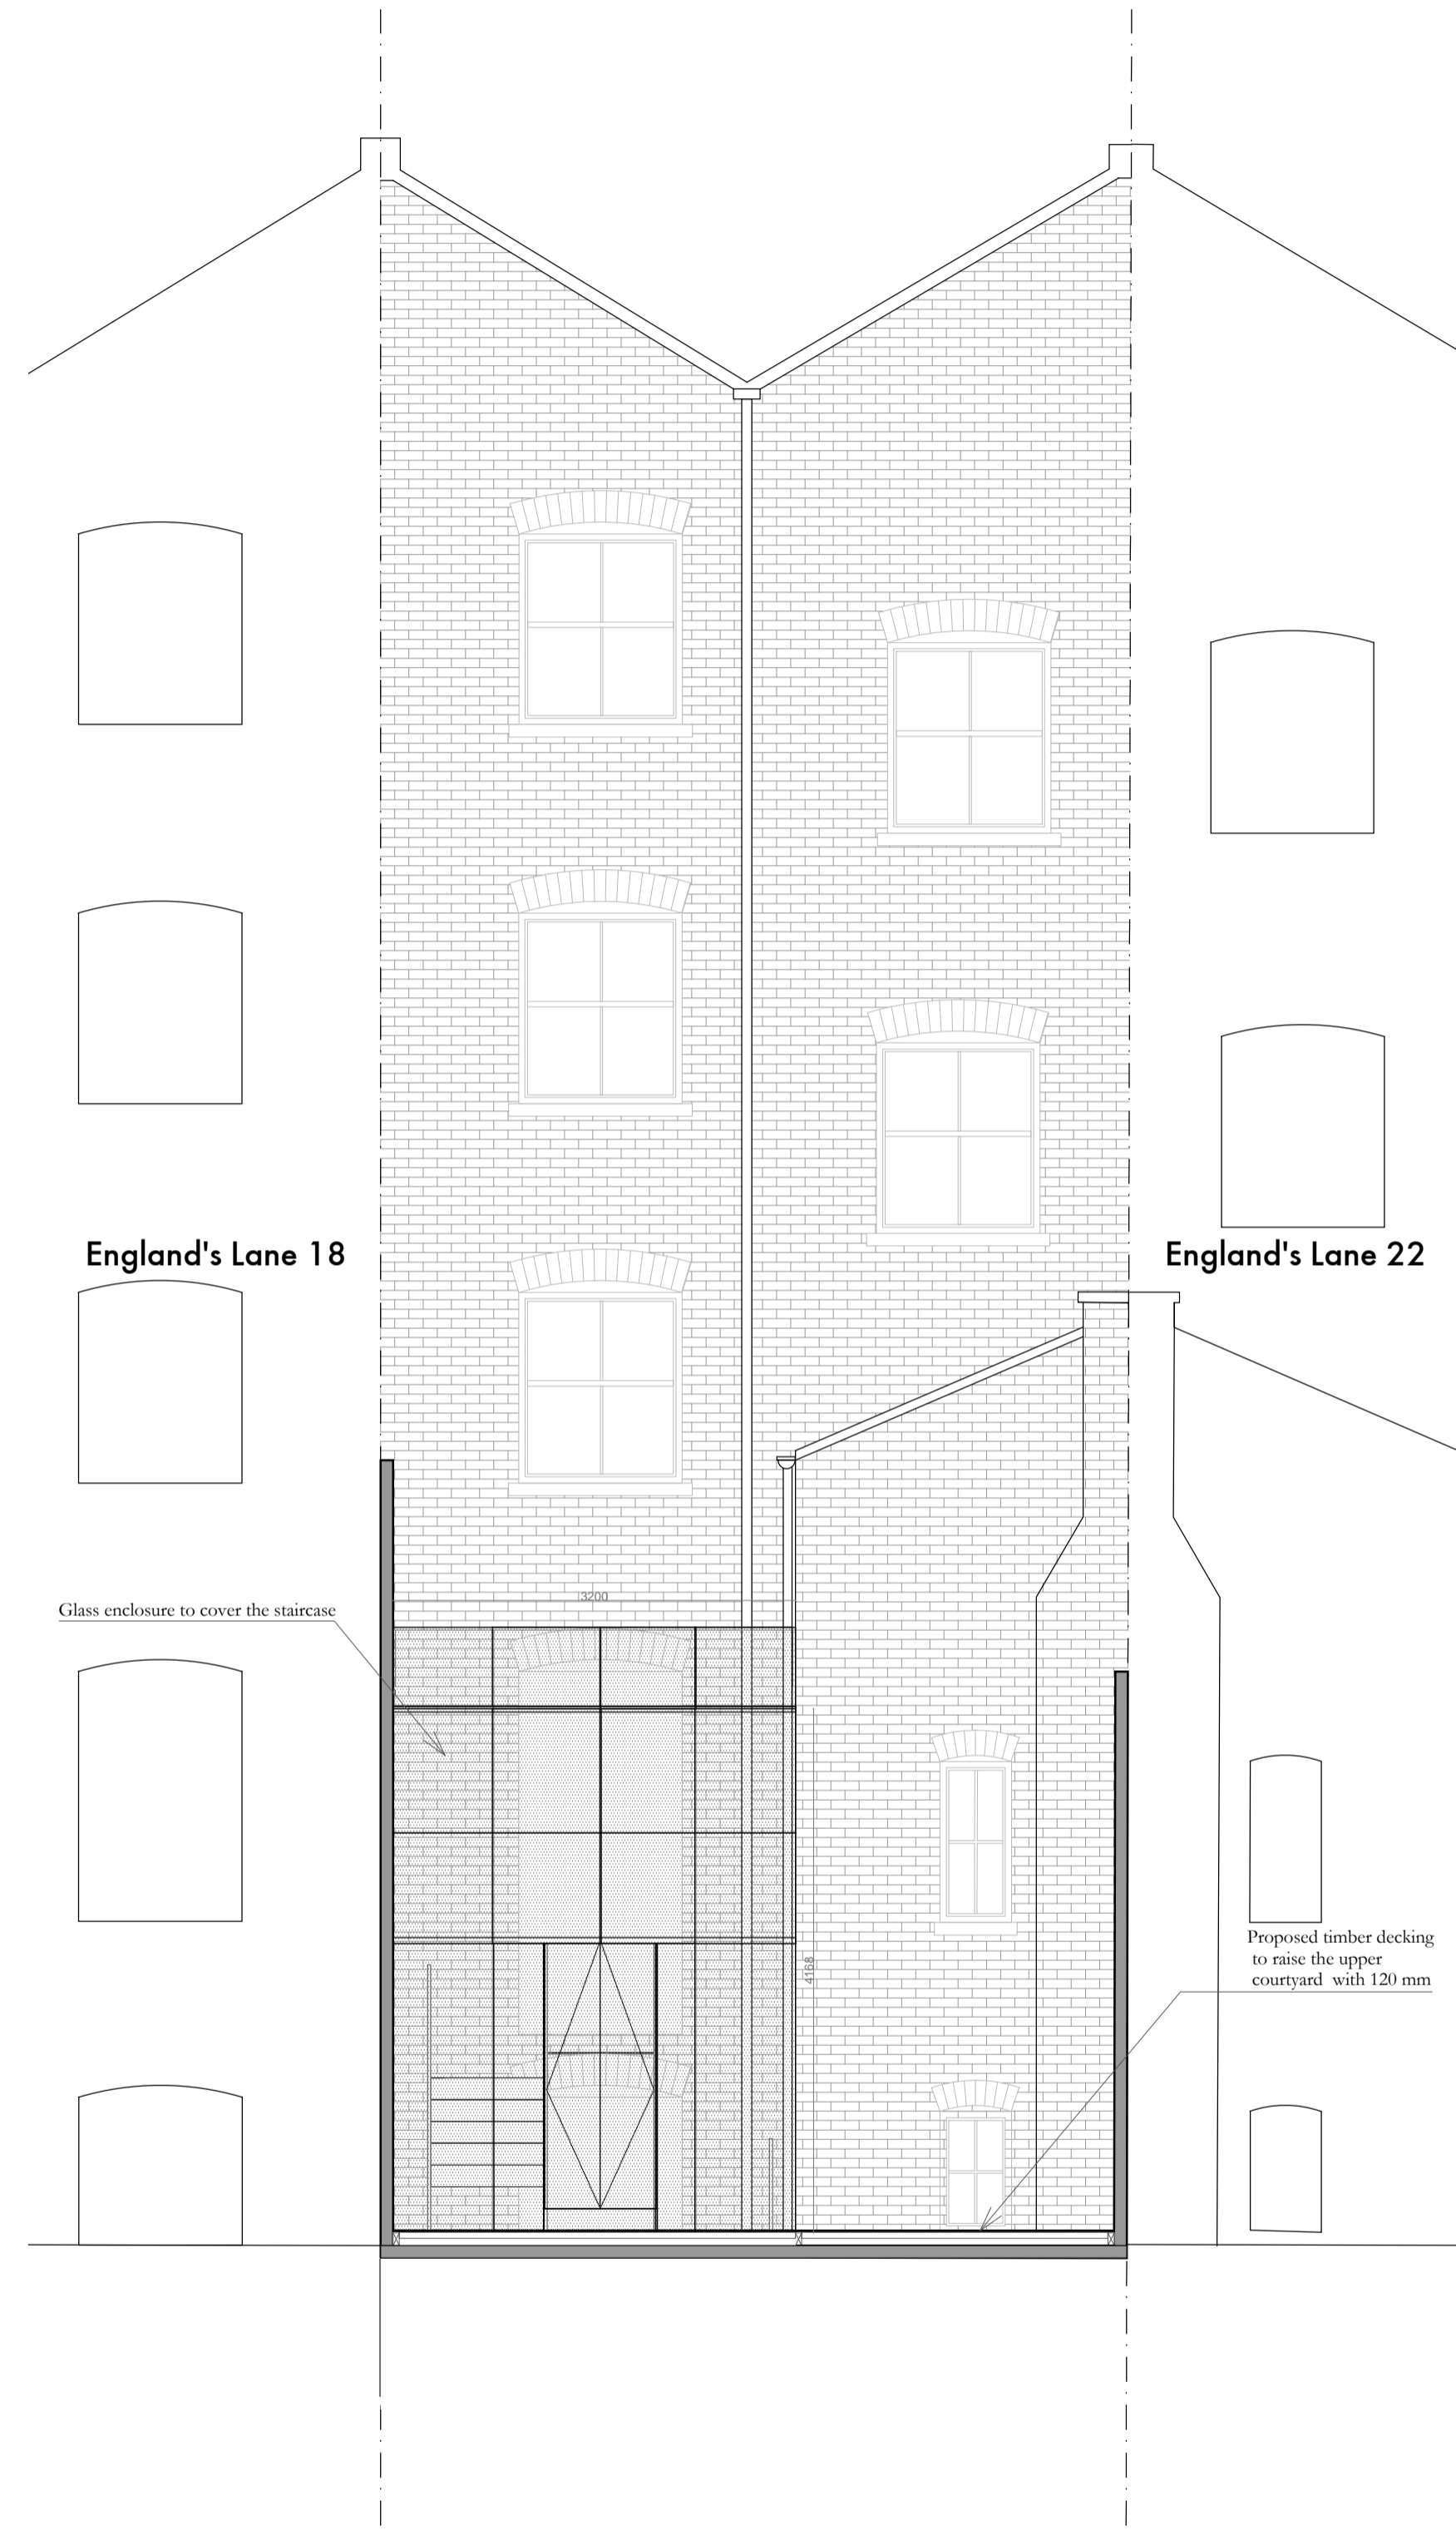

Elevation A-A'
 scale 1:50

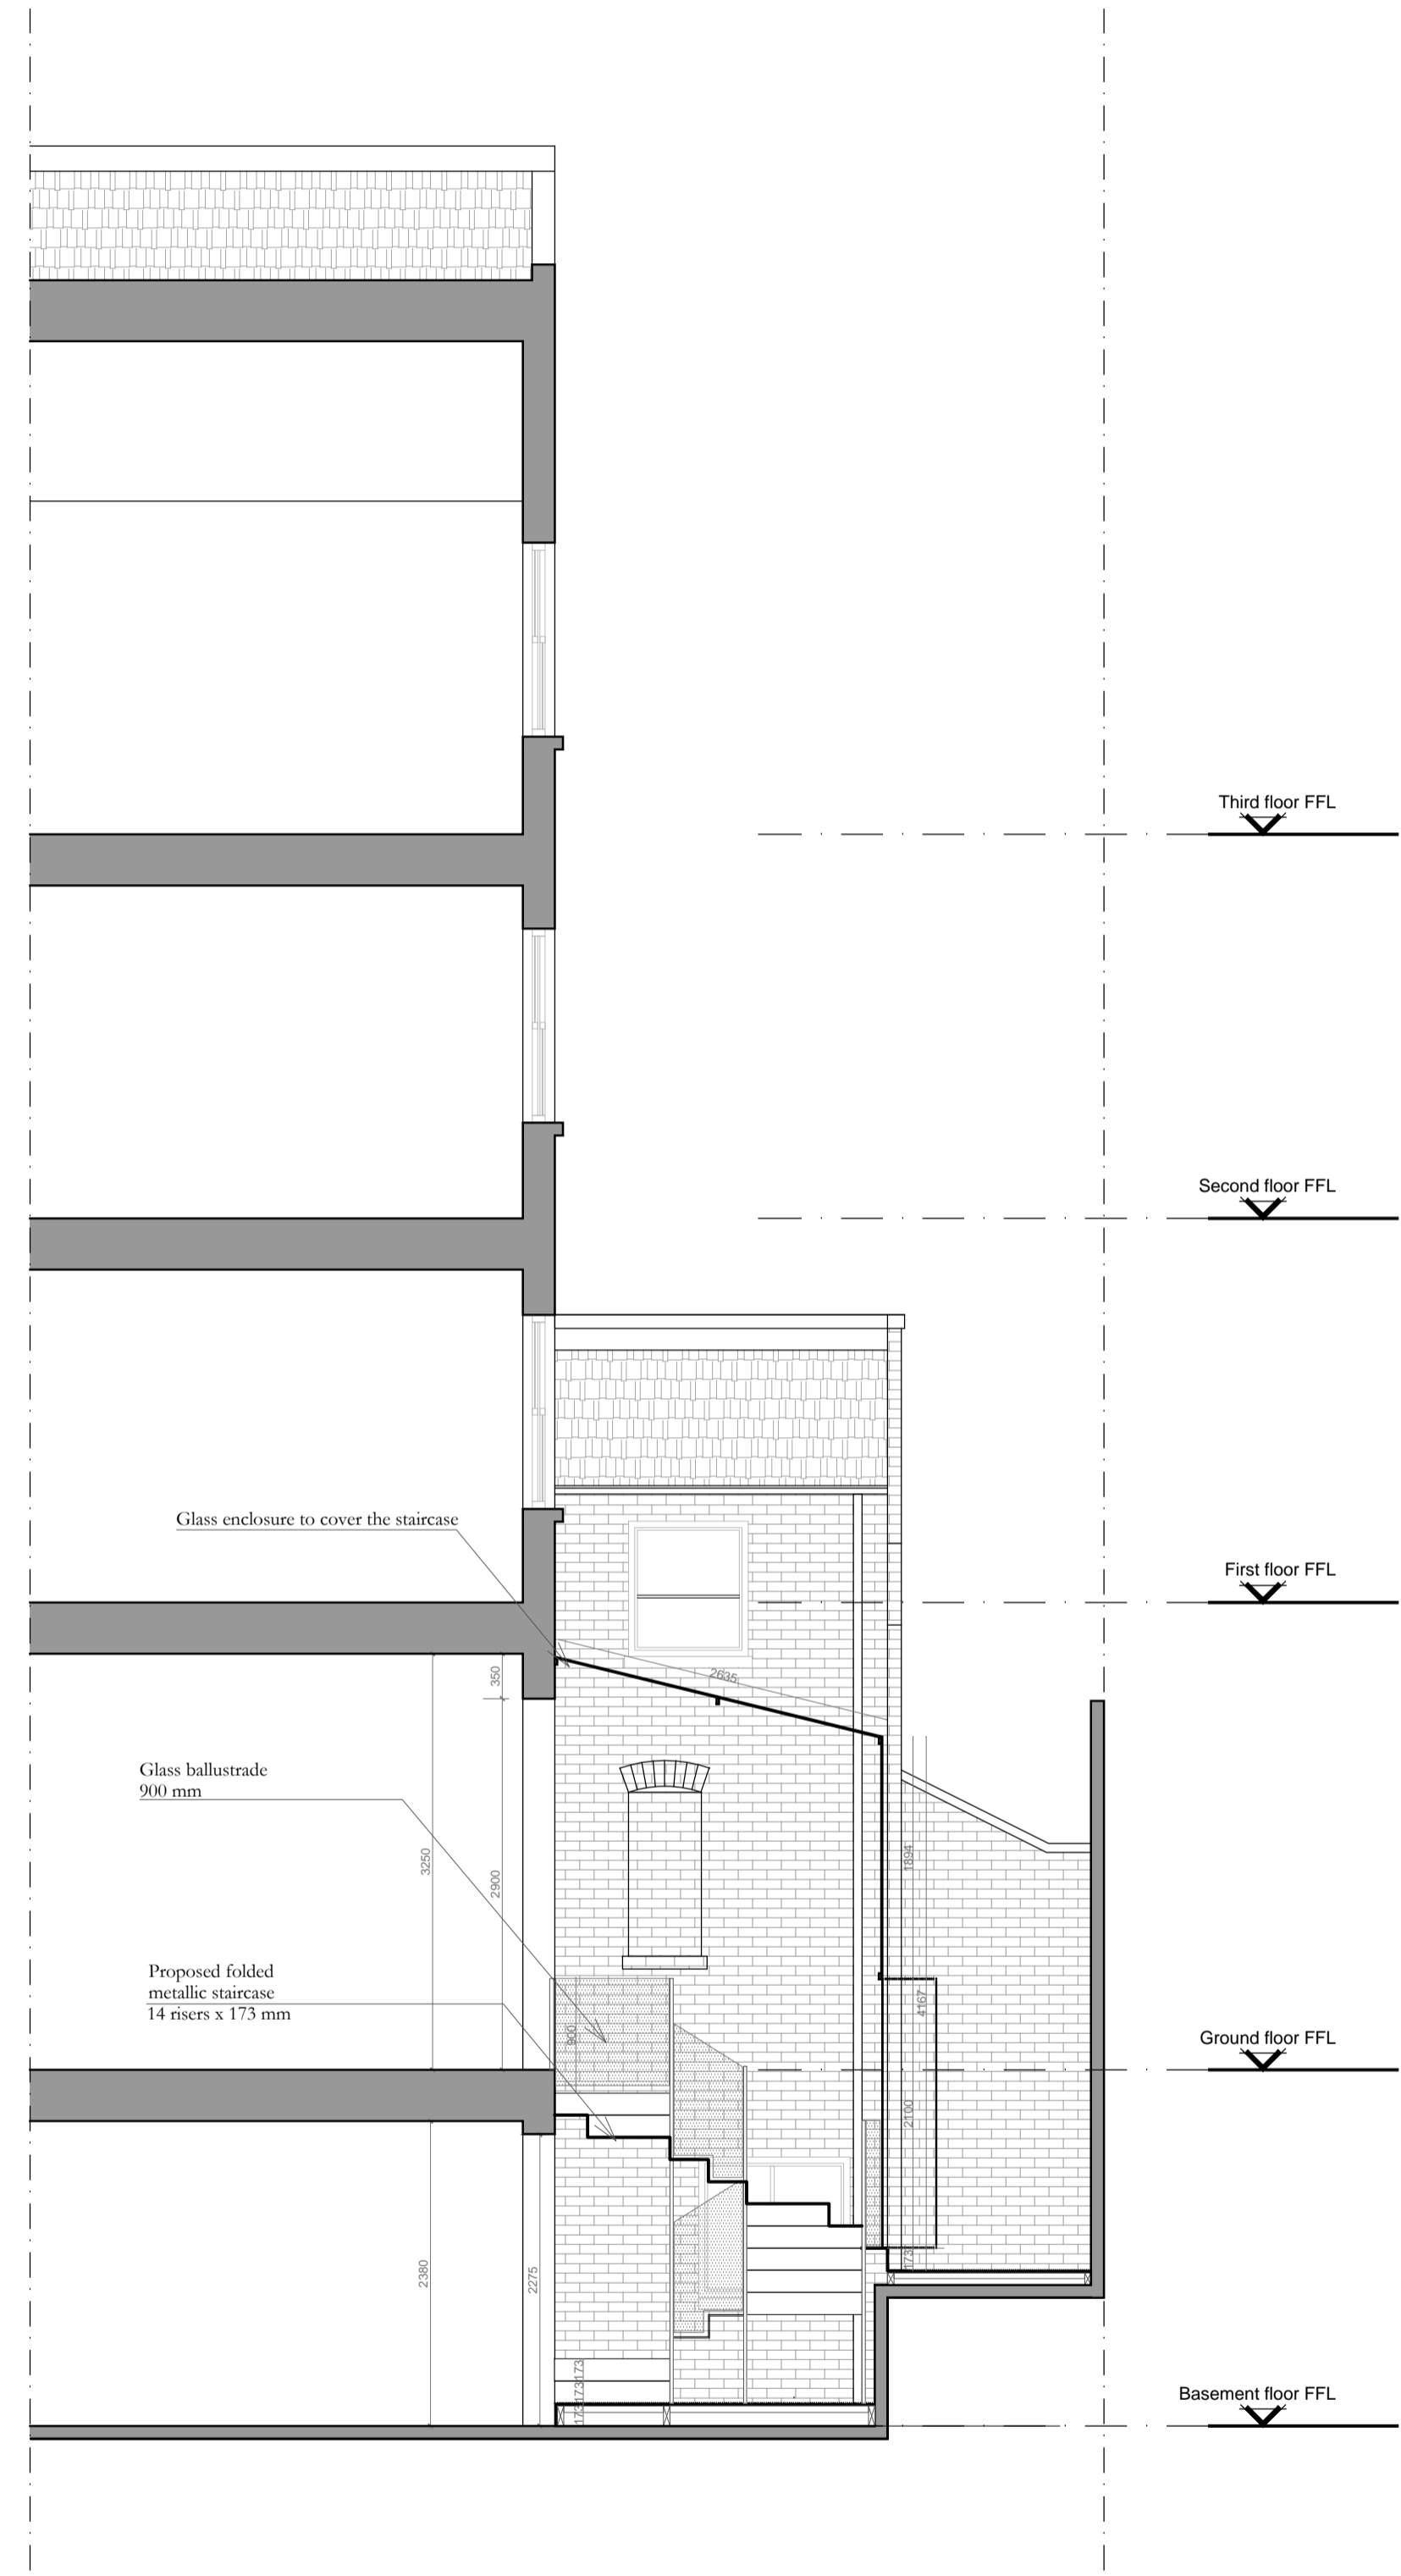

Section B-B'
 scale 1:50



REV	DATE	COMMENT
P1	10.08.2016	First Issue

PLANNING

STEYN STUDIO
 Studio 5, 155 Commercial Street
 London, E1 6BJ
 mob: 07930808586 | tel: +44 (0) 20 323 90228
 email: info@steynstudio.com | web: steynstudio.com

PROJECT NAME	NEW STAIR WITH GLASS EXTENSION
ADDRESS	Ecova 20 England's Lane London NW3 4TG
DRAWING	Elevations & Sections
DRAWING NO.	D 0 200 P1
DATE	August 2016
SCALE	1:50 @ A1
DRAWN BY	CF
CHECKED BY	CS

D | 0 | 200 P1