


TYPICAL SECTION
EXISTING

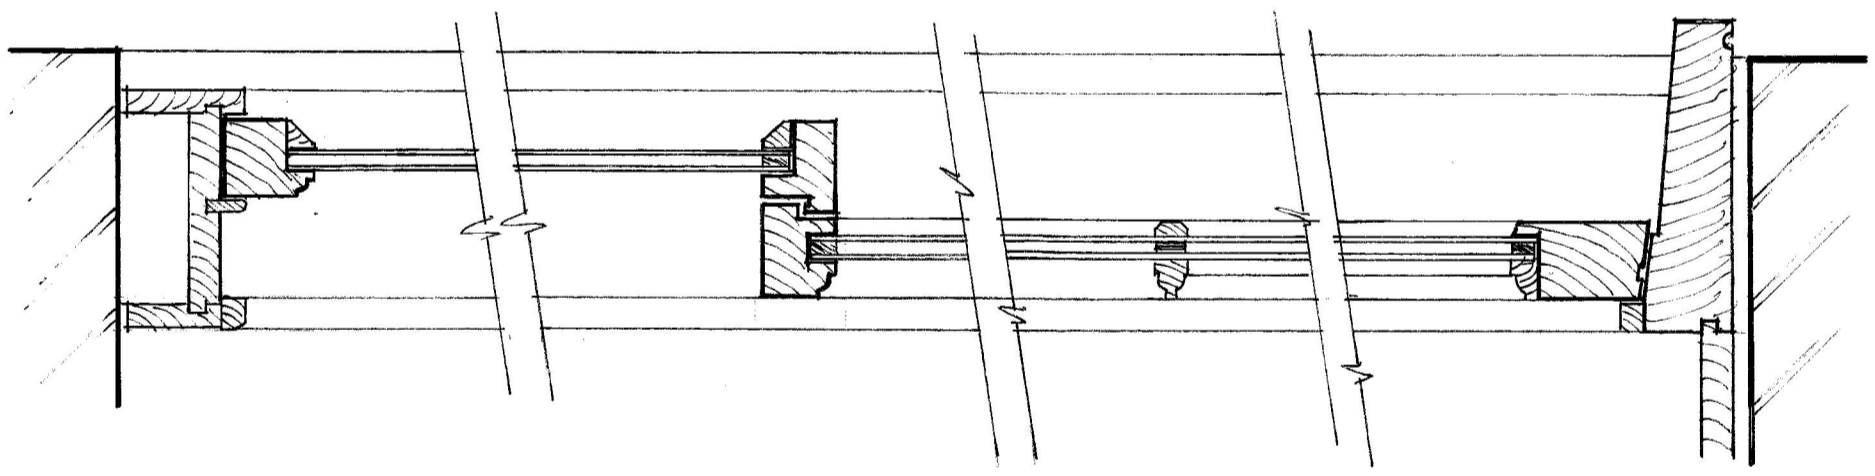


TYPICAL SECTION
PROPOSED

Window type	Windows per elevation			
	West	South	East	North
W1	53	6	45	10
W2			1	
W3		14	8	
W4				4
W5			11	
W6	5			1
W7				1
W8	1			
TOTALS	59	20	65	16

Existing windows
Timber box frame with vertical sliding single glazed timber sashes. Finished with hard gloss oil paint, white.

Proposed windows
Timber vertical sliding sashes, from a certified sustainable source, double glazed to comply with Building Regulations Approved Document L2. Windows and doors to have factory applied high build paint finish, colour to be white. Doors within window type 3 to be matching material, hung as existing.

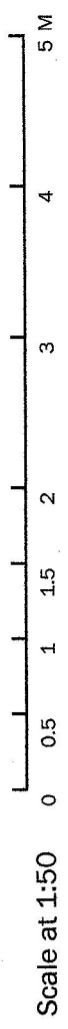

Nationcare
WINDOWS & PROPERTY SERVICES

Unit 11 Barwell Business Park • Chessington • Surrey • KT9 2NY • Tel: 0208 997 3700

Project: Renewal of existing timber single glazed windows and doors with matching double glazed timber units at:-
Goldsmiths House, Park Village East, NW1 3SX

Client: Viridian Housing

Title: EXISTING AND PROPOSED DETAILS (Sheet 11 of 11)

Drawn: RAB **Scale:** 1:5 at A3 **Drng No.:** 16 / 572 / 11 A

REV A: WINDOW DETES AMENDED 14.10.16