

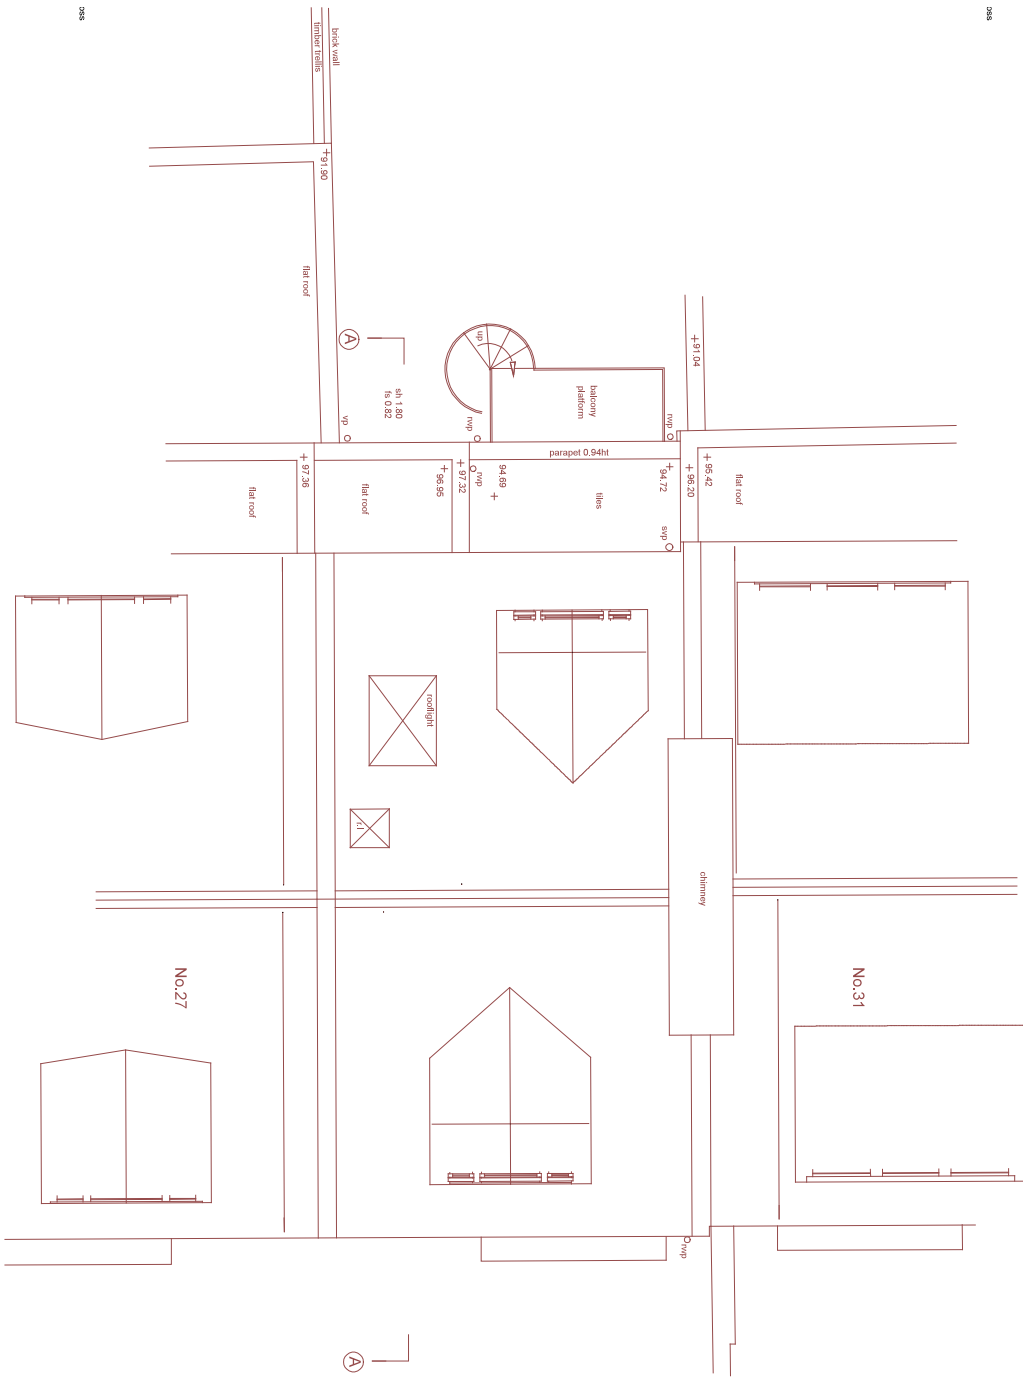
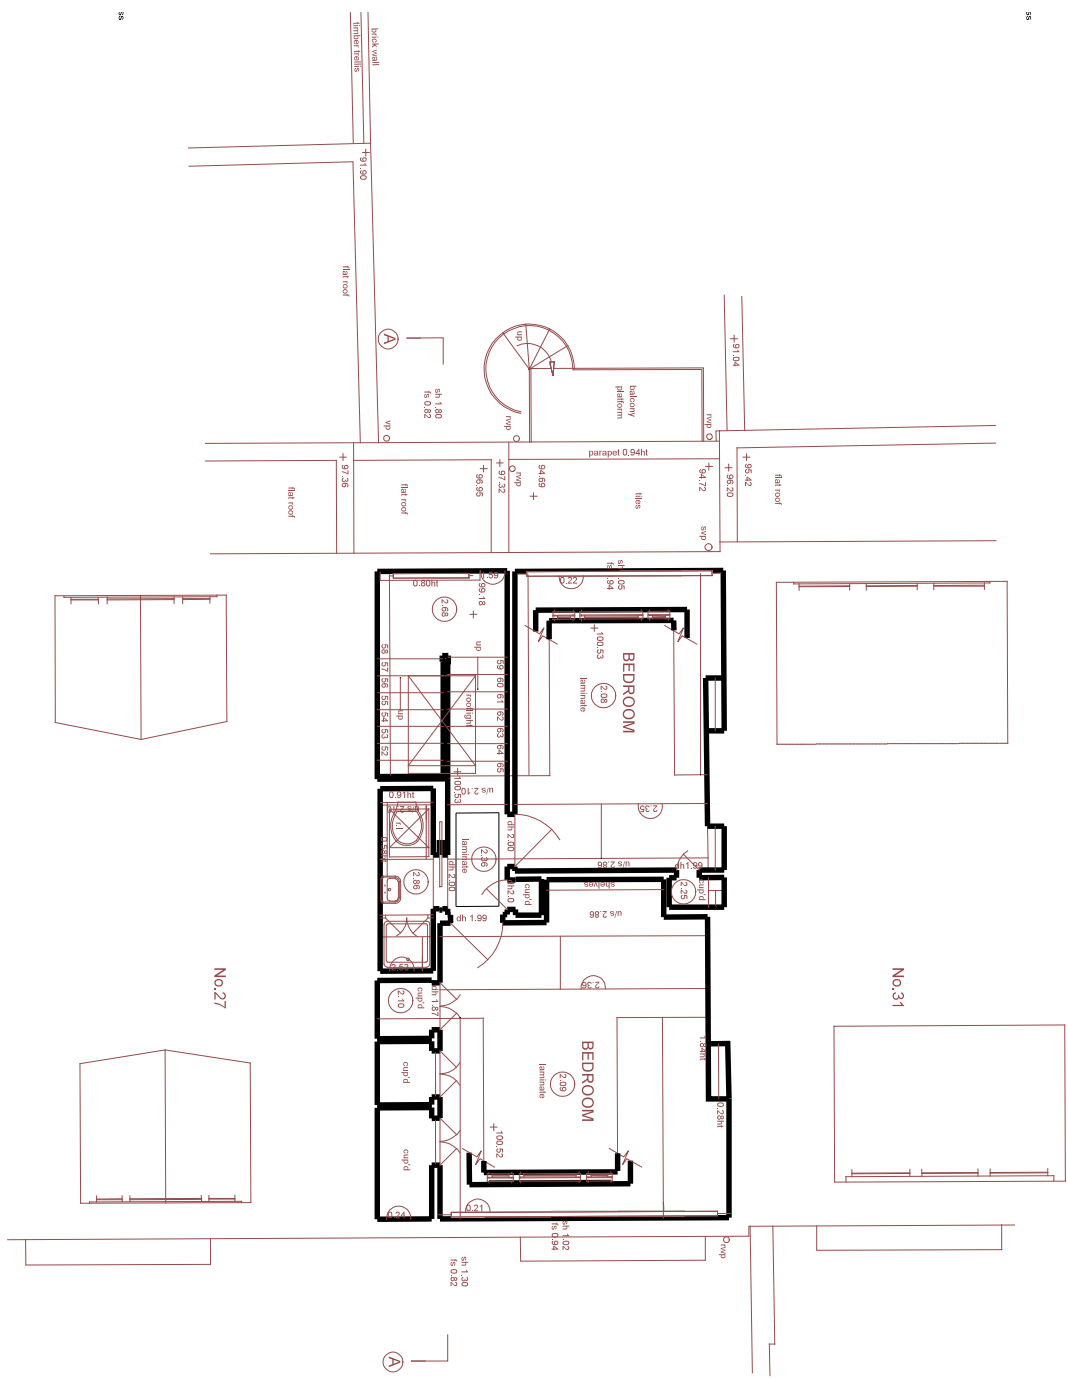
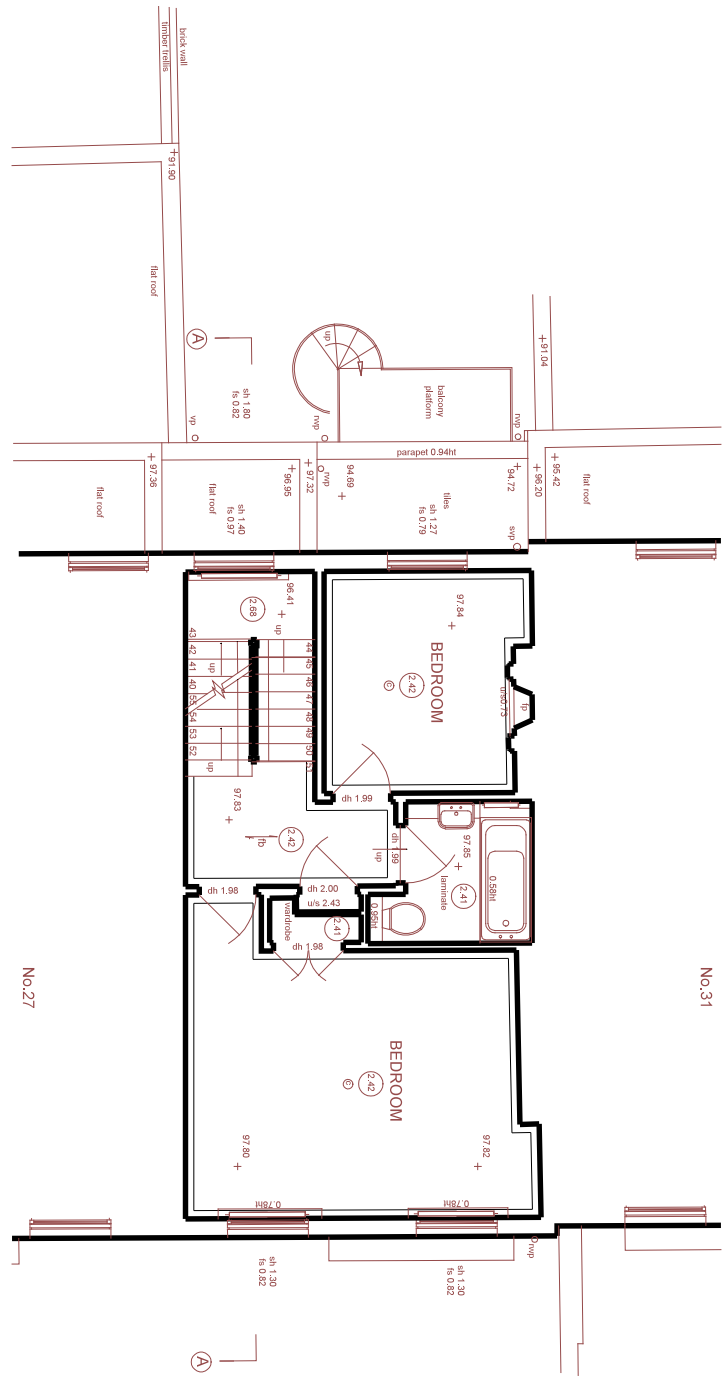
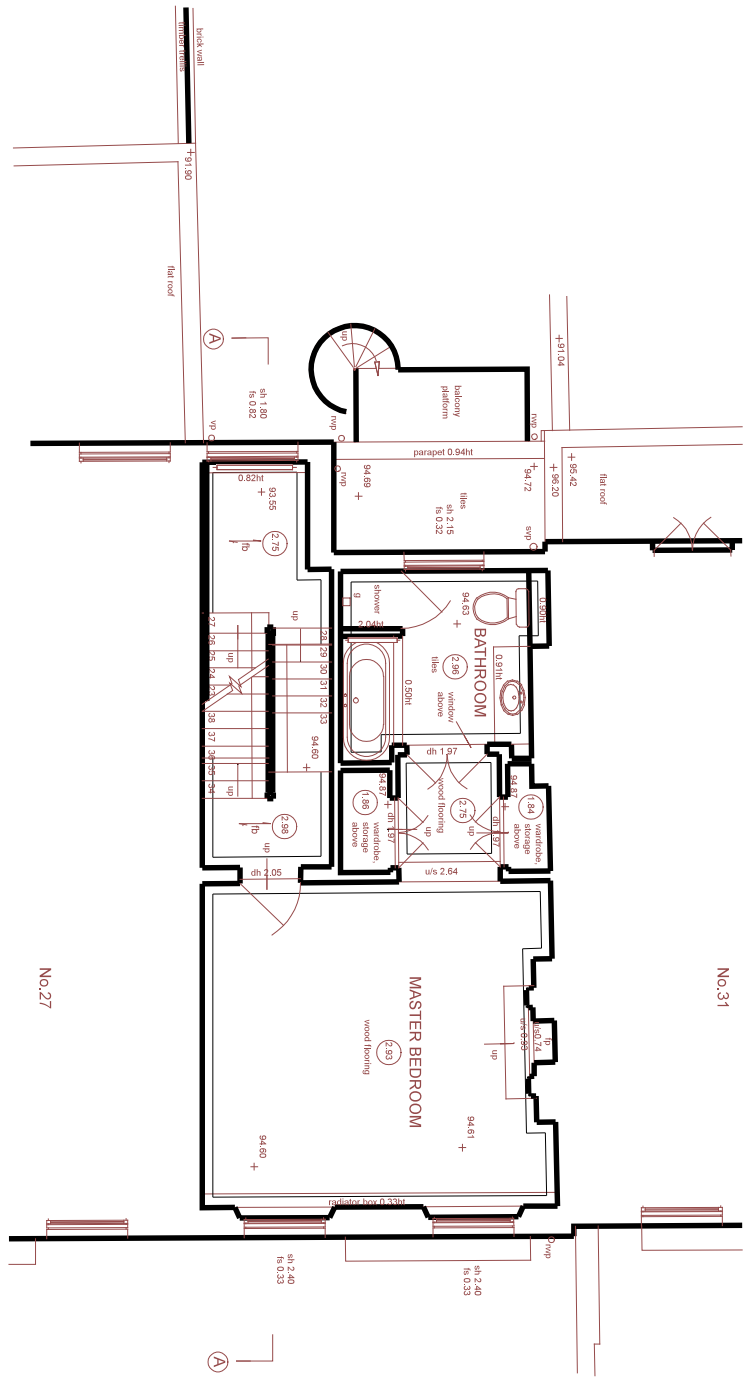


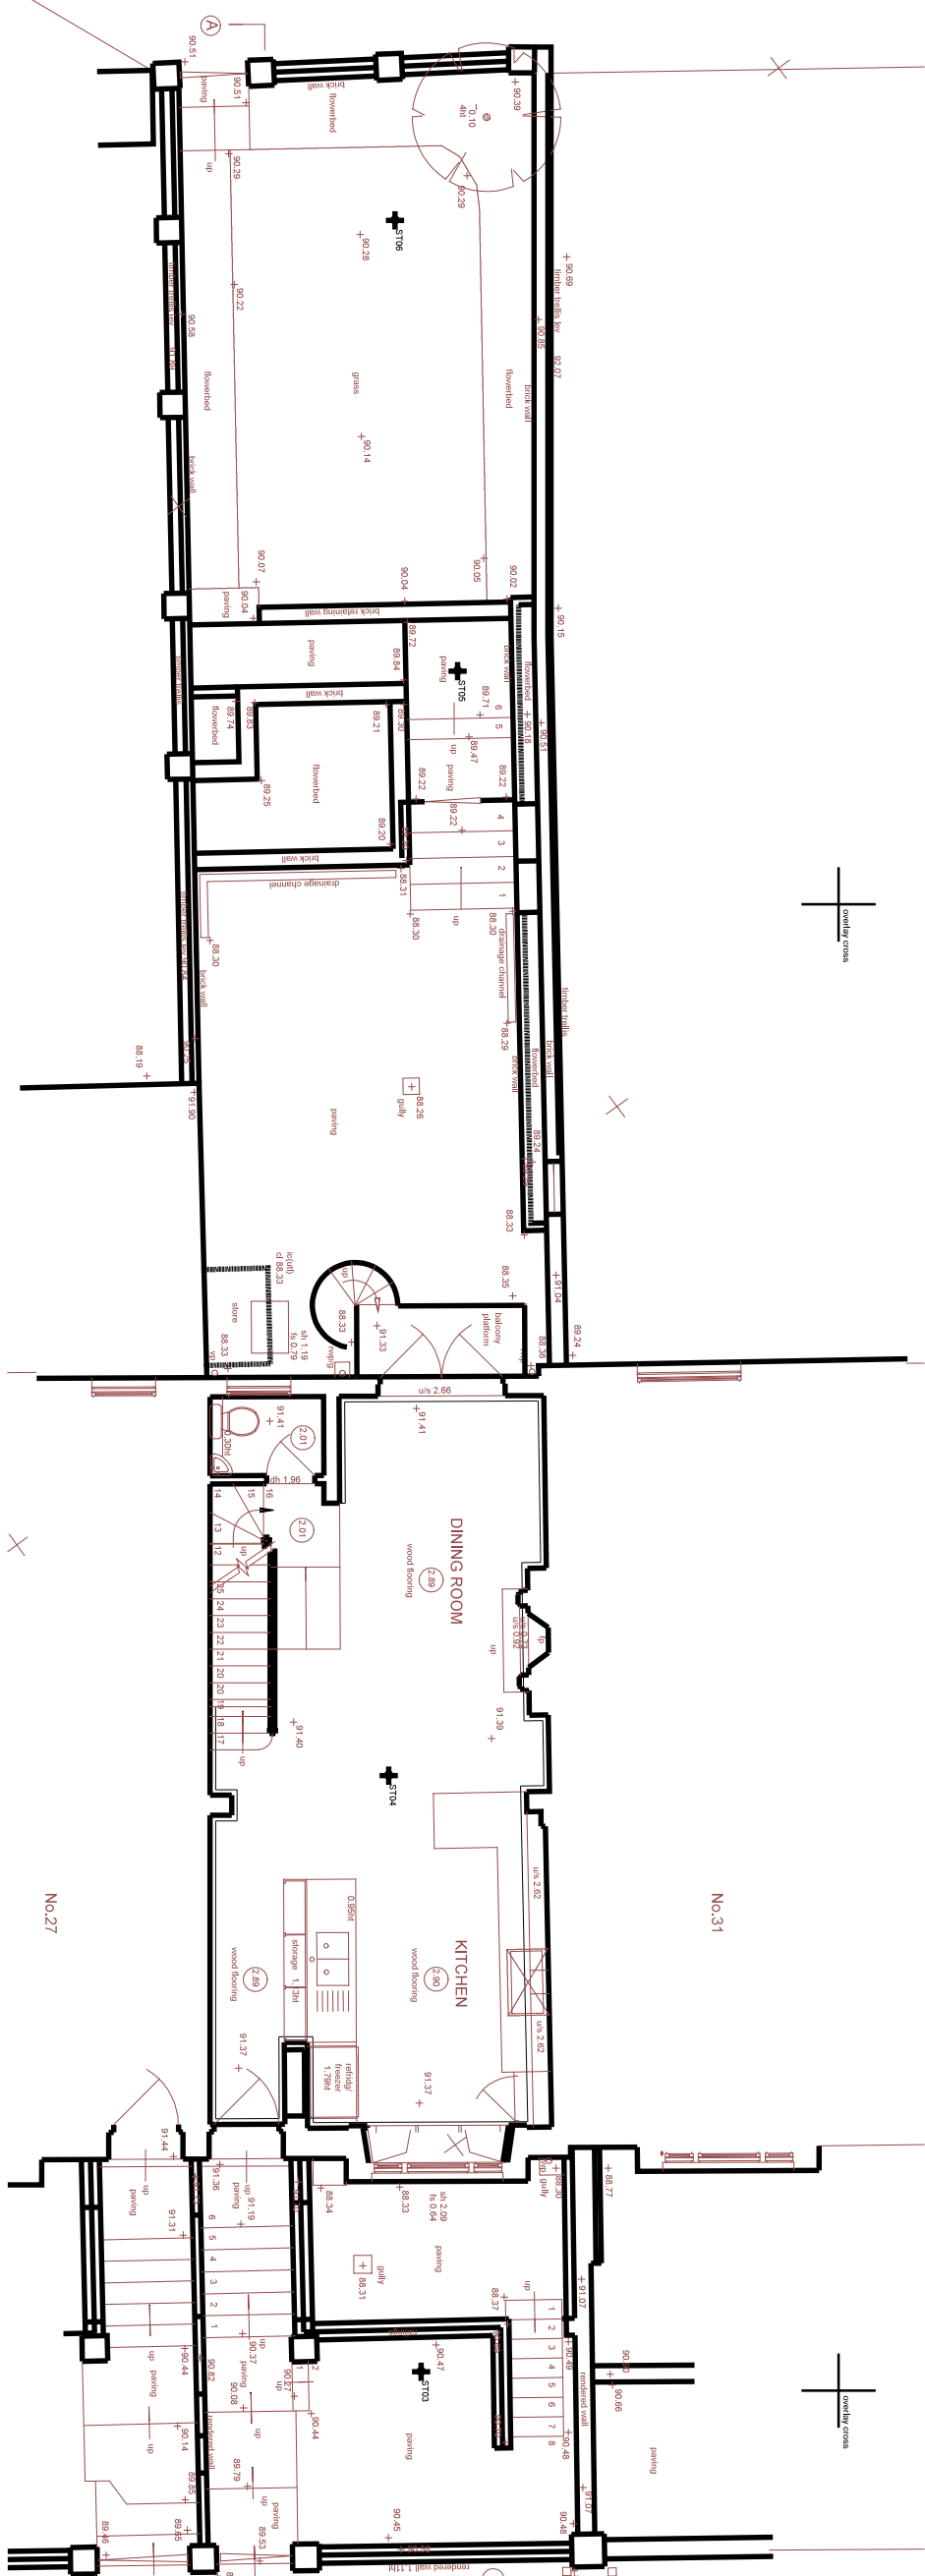

SITE LOCATION PLAN

1:1250 @ A1

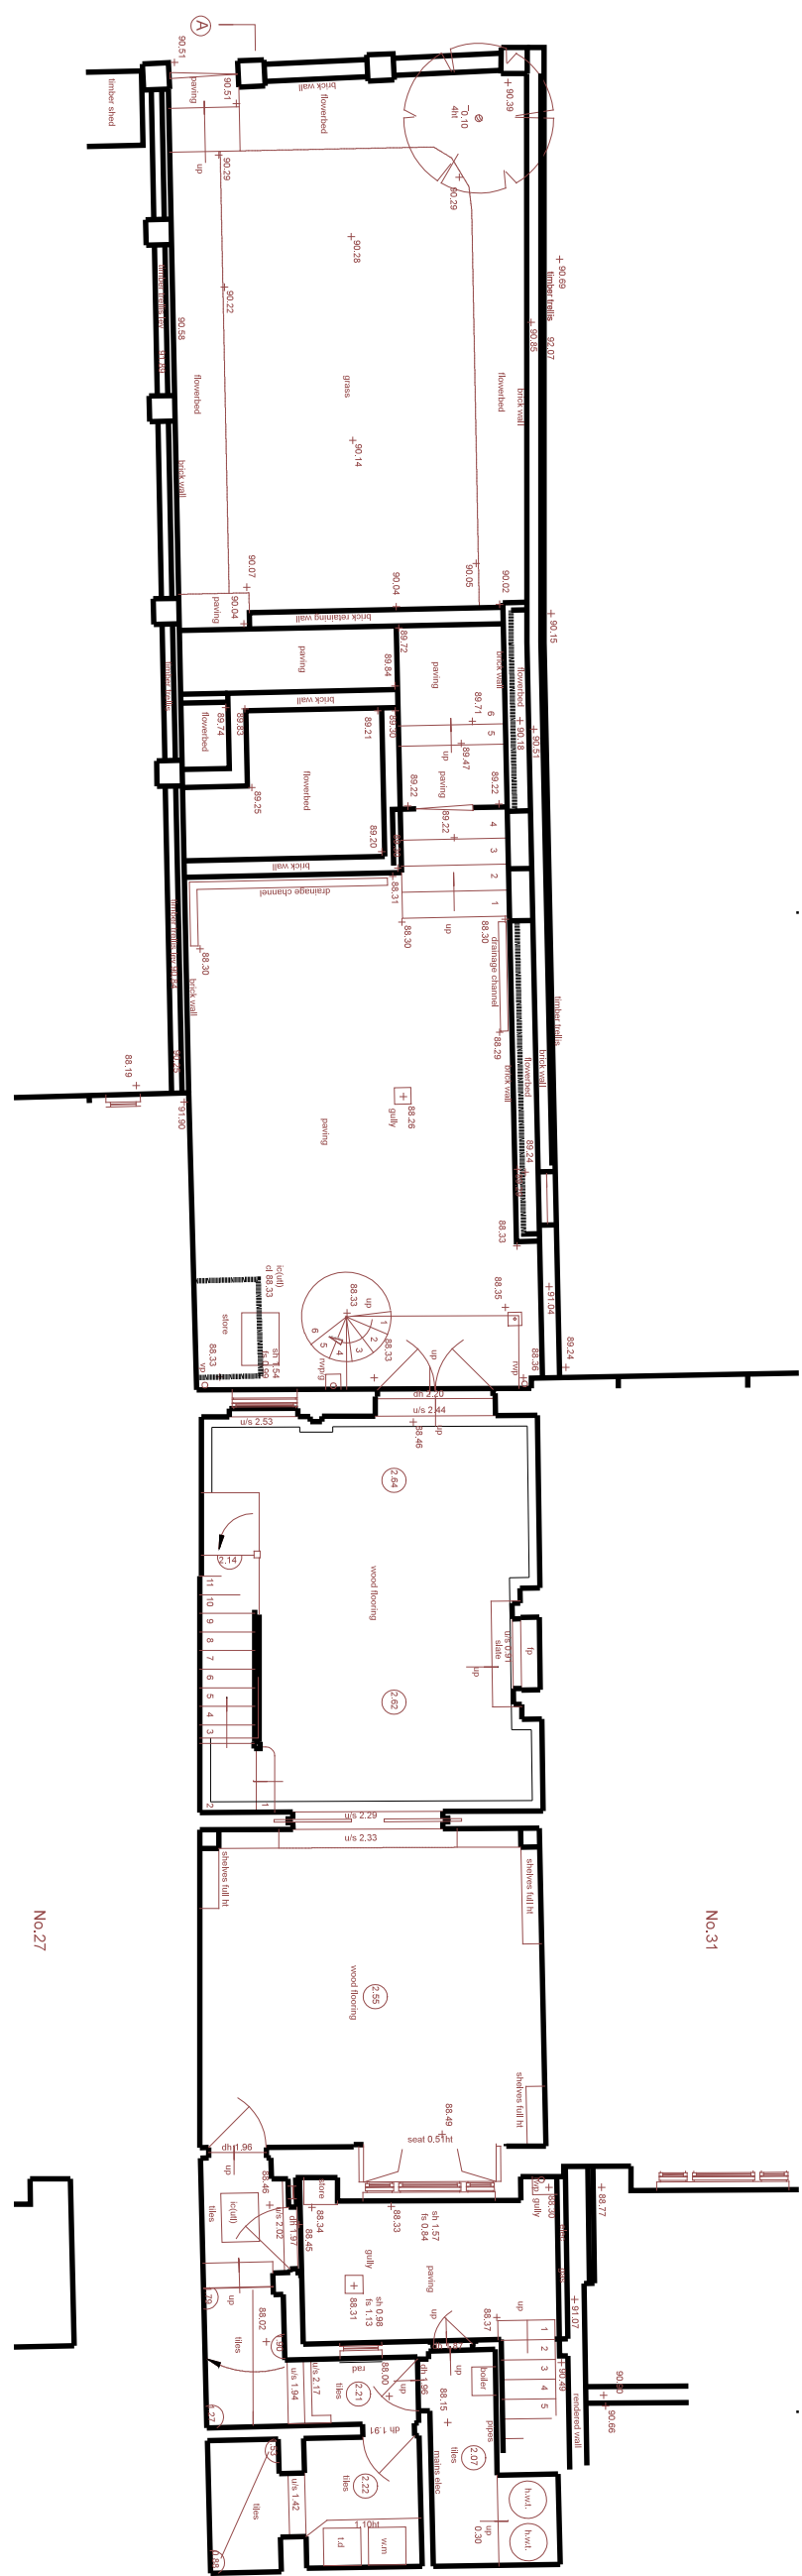

EXISTING LG FLOOR

EXISTING GROUND FLOOR

EXISTING FIRST FLOOR

EXISTING SECOND FLOOR

EXISTING LOFT

EXISTING ROOF

Rev	Description	Date	Notes	Job Title:	Project Address:	Purpose of Issue:
			DO NOT SCALE OFF THIS DRAWING ALL DIMENSIONS TO BE CHECKED ON SITE BEFORE ANY WORK COMMENCES	29 Christchurch Hill	29 Christchurch Hill NW3 1LA	Planning
				Existing Plans		Job Number: 16027
						Date: 20.10.16
						Revision: P1
						Drawing Number: 001

OPEN london

Fleet House,
8-12 New Bridge Street,
London
EC4V 6AL

T: +44 (0)20 7823 8522
E: mail@openlondon.uk.com
W: www.openlondon.uk.com

Scale:
1:50@A1