

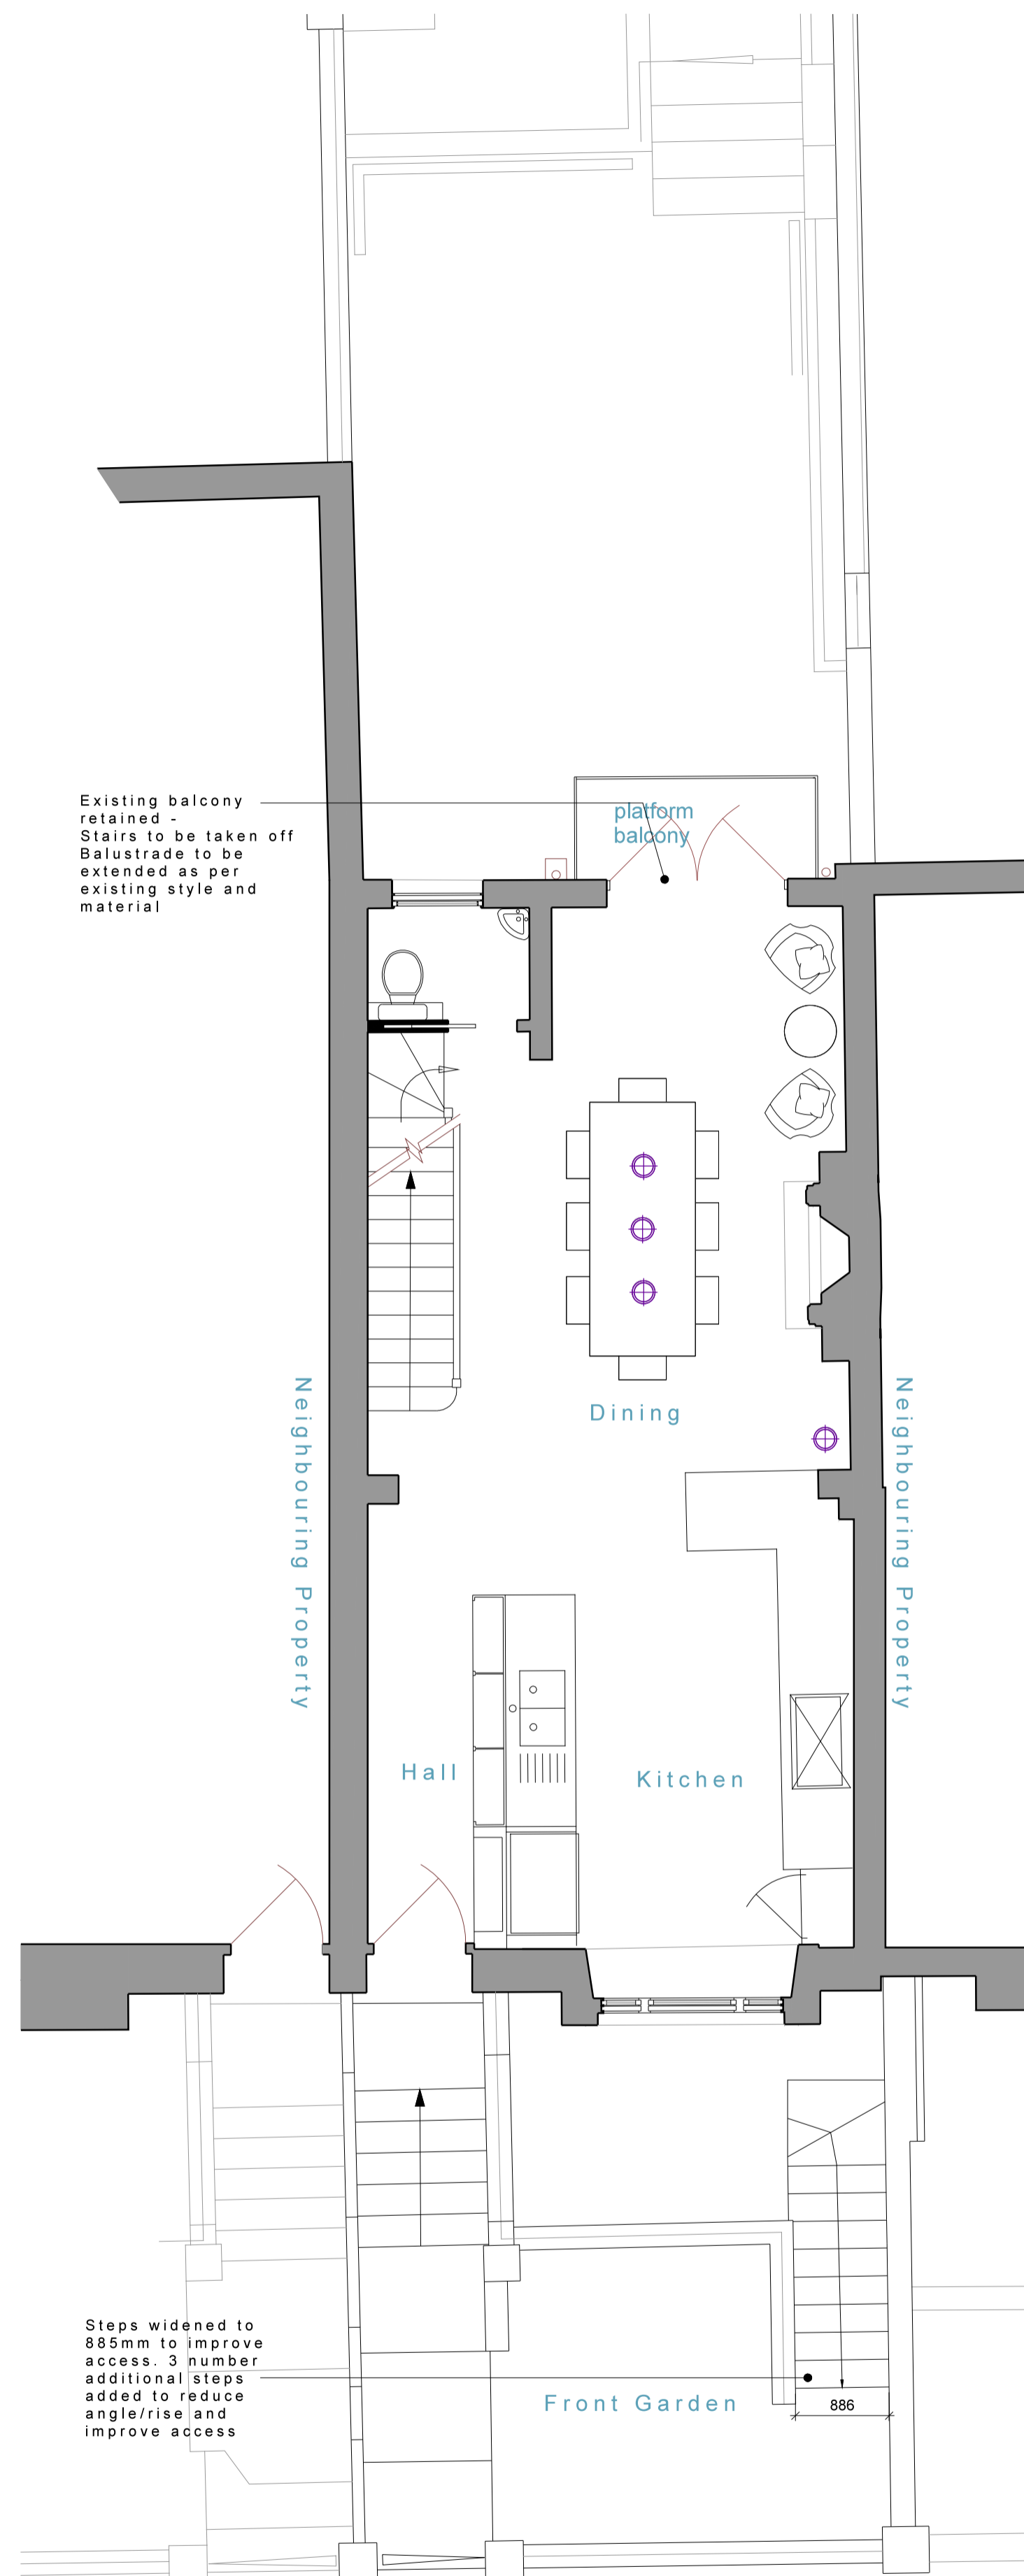



PROPOSED LOWER GROUND

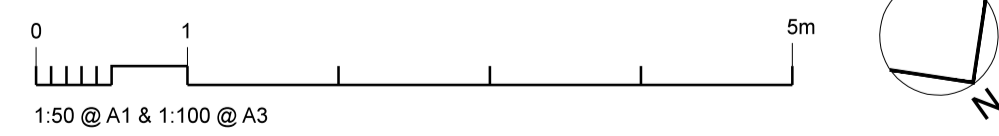

PROPOSED GROUND FLOOR

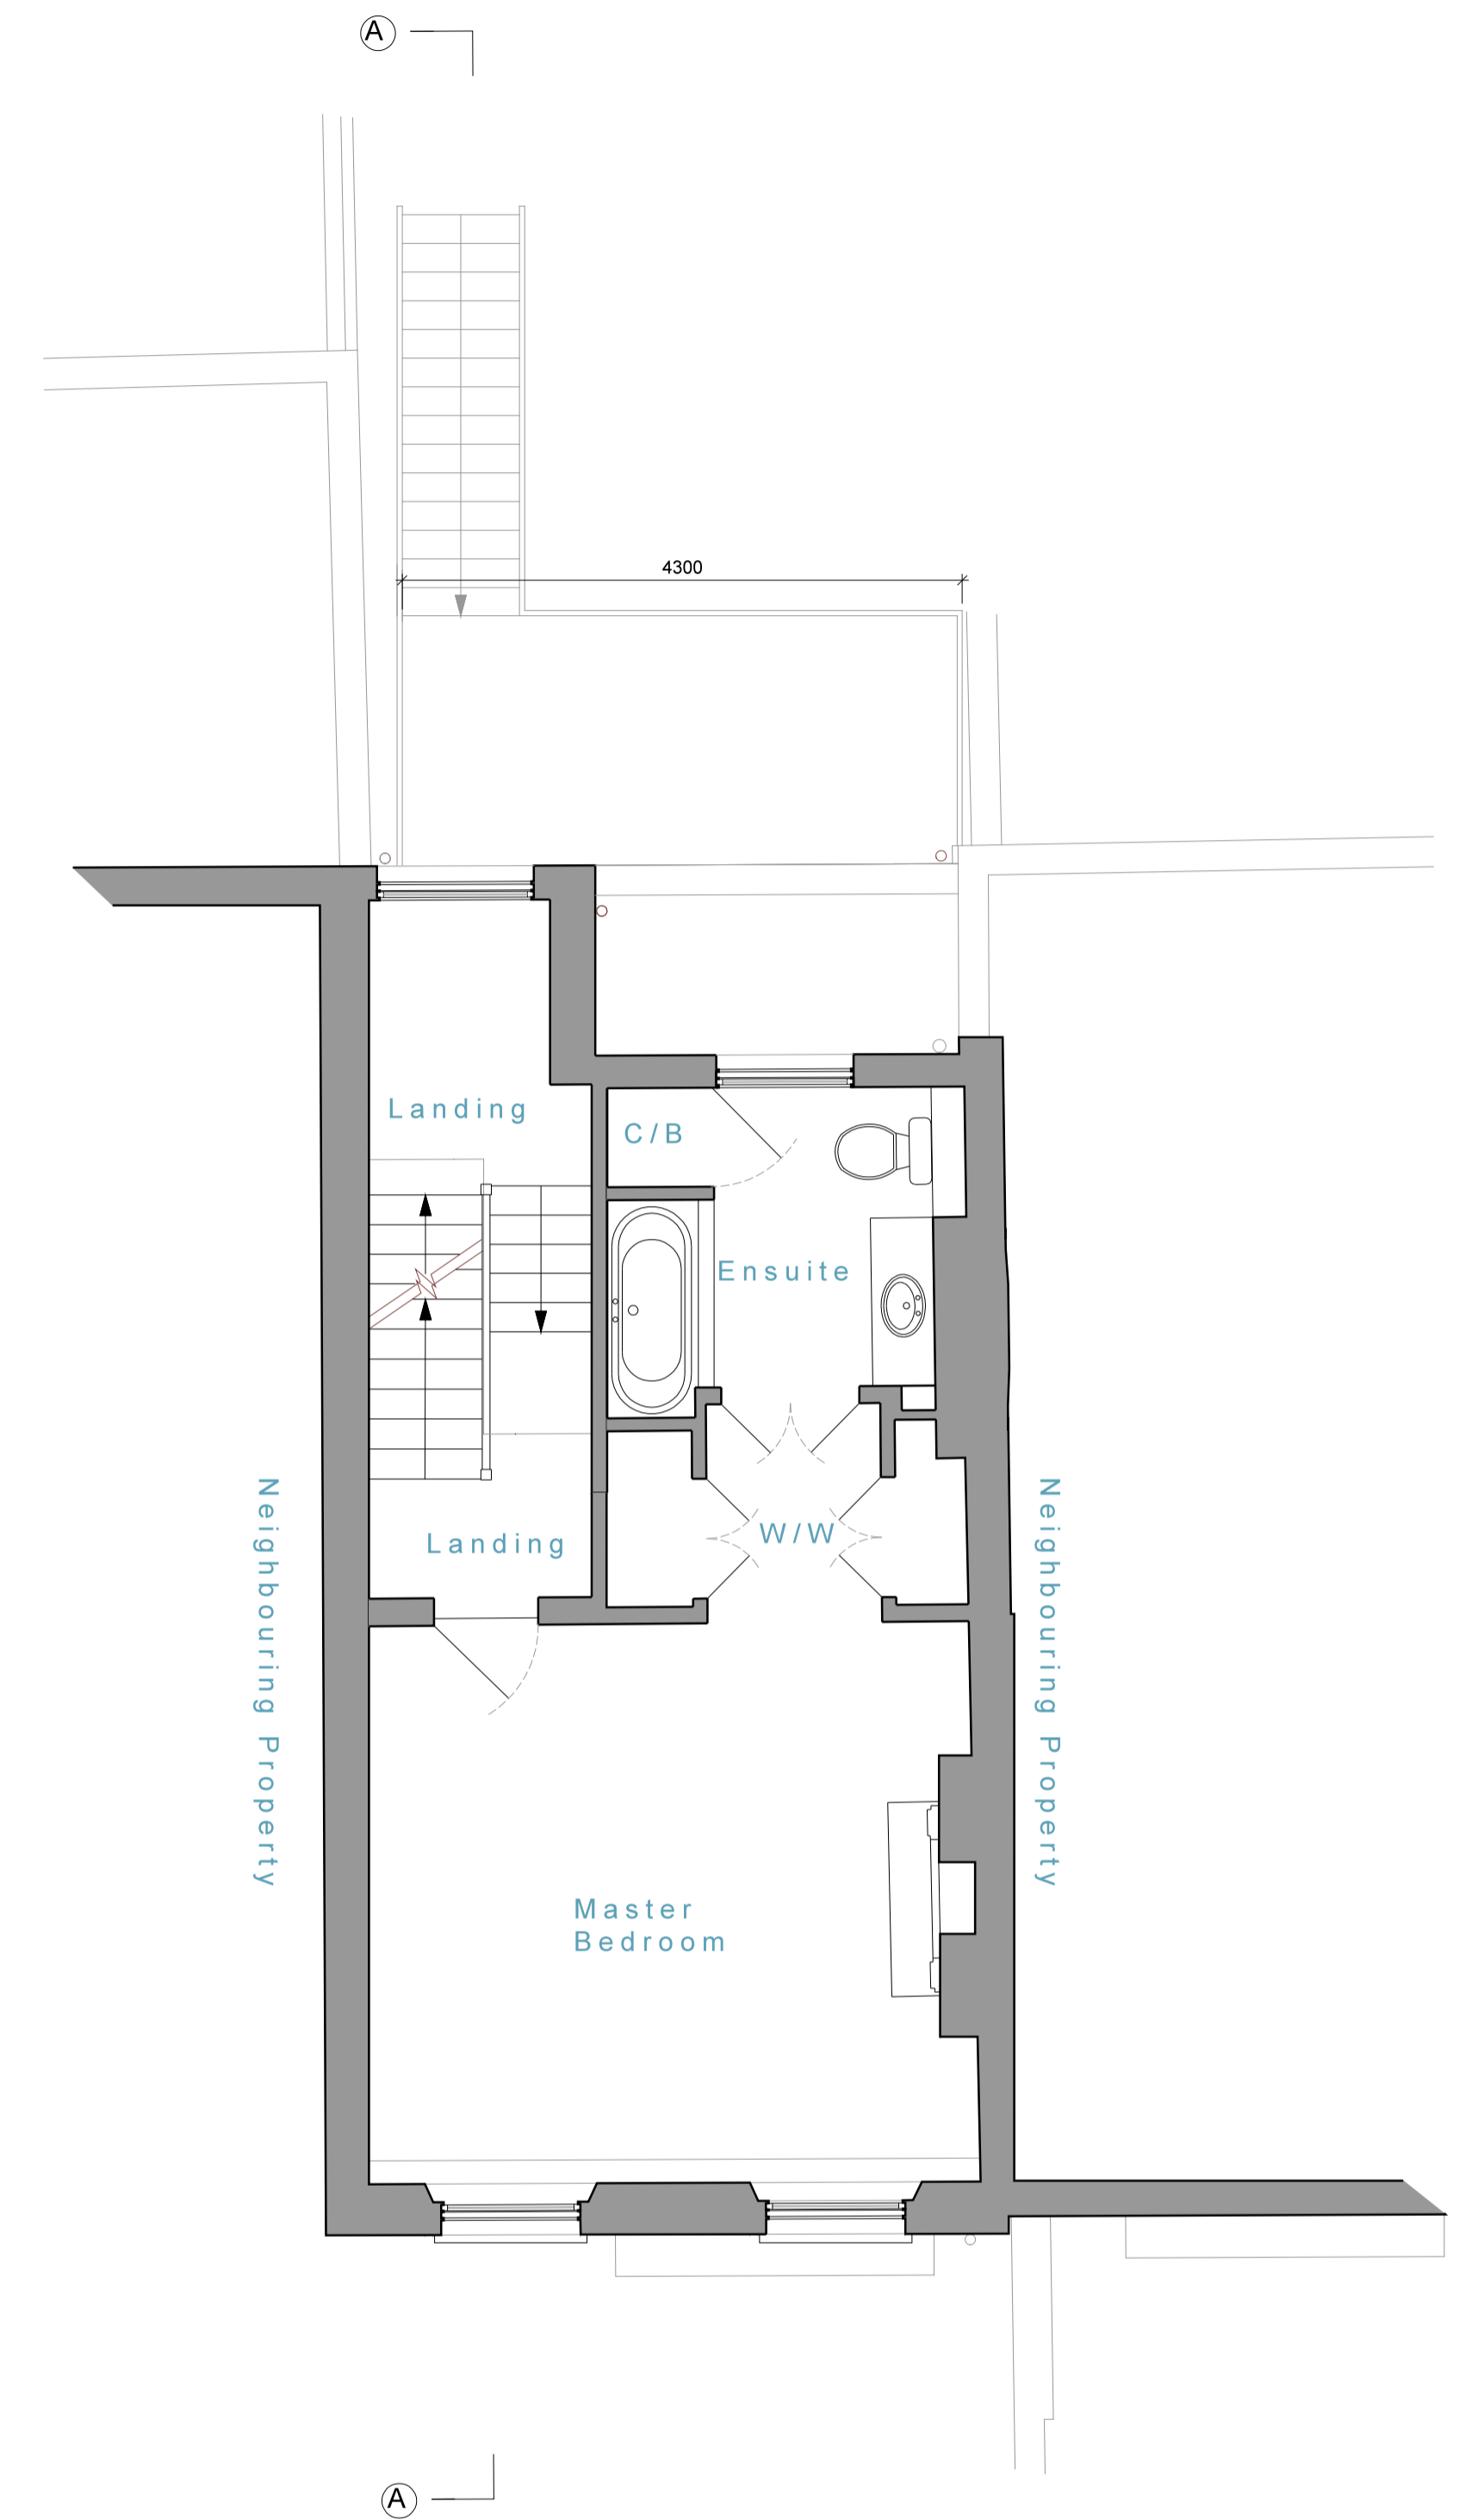

PROPOSED FIRST FLOOR

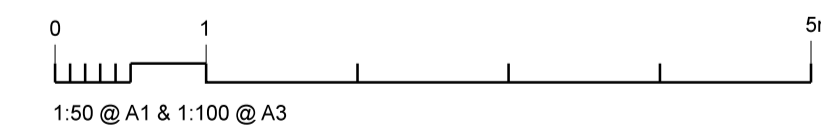

Rev	Description	Date	Notes

DO NOT SCALE OFF THIS DRAWING
ALL DIMENSIONS TO BE CHECKED ON SITE
BEFORE ANY WORK COMMENCES

OPEN london
 Fleet House,
 8-12 New Bridge Street,
 London
 EC4V 6AL
 T: +44 (0)20 7823 8522
 E: mail@openlondon.uk.com
 W: www.openlondon.uk.com

Job Title:
29 Christchurch Hill
 Drawing Title:
Proposed Plans
 Project Address:
**29 Christchurch Hill
 NW3 1LA**

Purpose of Issue:
Planning
 Scale:
1:50@A1
 Date:
20.10.16
 Revision:
P1

Job Number:
16027
 Drawing Number:
100