





4No. Five Guys Canopies  
Scale 1:10

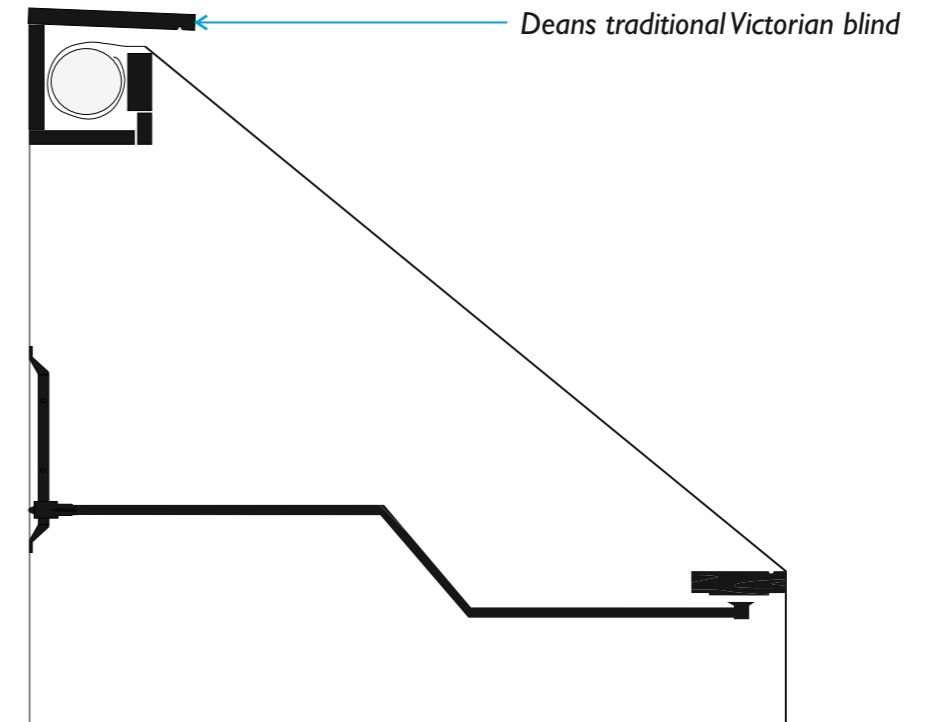

Signage Section  
Scale 1:10

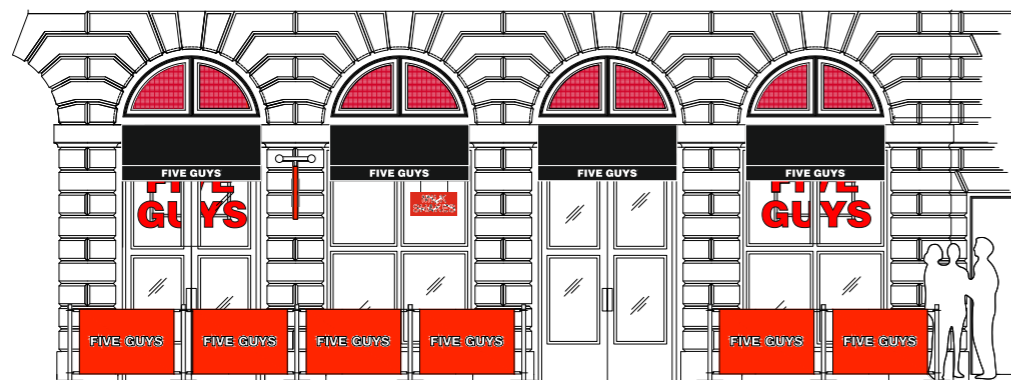

Proposed Elevations  
Scale 1:100



Proposed Elevation without café barriers or shop blinds  
Scale 1:100

Client: Five Guys - Tottenham Court Road		
Description: Awning Canopies		
Drawn By: M. Mannix	Checked By: J.McBride	Date: 05.08.2016
Drawing No: MM-0816-51	Status: For Approval	Scale: A/S @A3
Revisions:		
A	31.08.16	Revised projecting sign position
B	20.10.16	Removal of Arched Sign
C	00.00.14	
D	00.00.14	
E	00.00.14	
		PREFERRED FORMATS: OTHER FORMATS: CorelDRAW X5 .cdr Adobe Acrobat .pdf Adobe Illustrator CS3 .ai Adobe Photoshop CS3.psd Encapsulated Post Script .eps AutoCAD 2007 .dwg/.dxf
Bestwood Road   Bulwell Nottingham   NG6 8SS Tel: 0115 976 1188 Fax: 0115 976 1213		
<small>WE REQUIRE VECTOR GRAPHICS (LINES AND CURVES WITH FONTS BROKEN APART) FOR CUTTING / MANUFACTURE OR HIGH RES IMAGES FOR DIGITAL PRINTING. PLEASE SUPPLY ANY COLOUR REFERENCES, FONTS AND ARTWORK GUIDELINES. ARTWORK DEVELOPMENT, RE-GENERATION OR CONVERSION MAY INCUR ADDITIONAL COST.</small>		