

31.78

29.63

Room
101

28.60

30.98

Corridor

28.60

27.58

Proposed Lift Shaft

24.00

Proposed
Lift Lobby

21.72

Proposed
Lift

27.20

Ground Floor
Level

24.80

Bar-lounge


27.80

24.00


Corridor

21.72


Basement Floor
Level

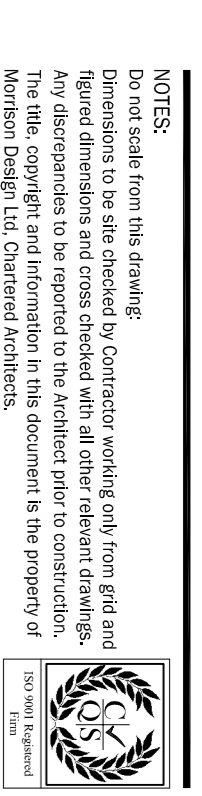

NOTES:
Dimensions to be site checked by Contractor working only from grid and figured dimensions to be reported on site checked prior to construction.
Any discrepancies to be reported to the Architect prior to construction.
Morrison Design Ltd. Chartered Architects.

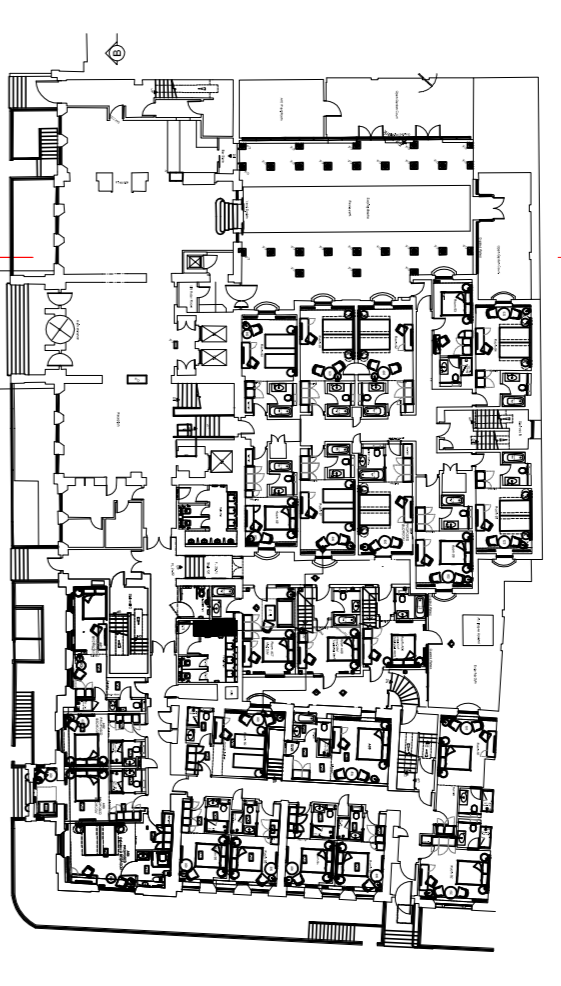

PROPOSED GROUND FLOOR LEVEL

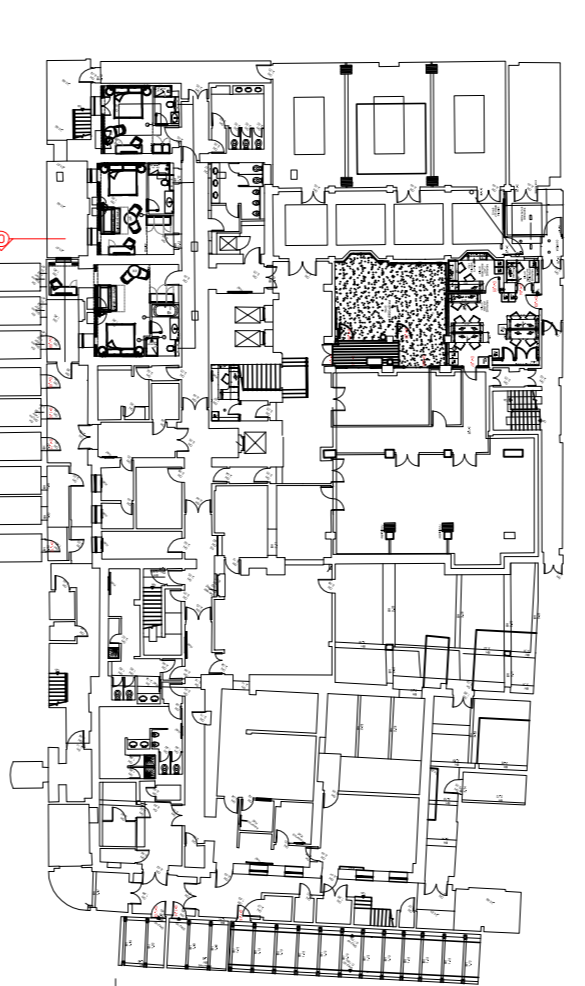

PROPOSED BASEMENT LEVEL

REV: A DATE: 28.04.16
Proposed lift position amended.



MORRISON DESIGN
CHARTERED ARCHITECTS

St Alkmunds House, 103 Belper Road, Derby DE1 3ES
T: 01332 363529 F: 01332 291444 E: enquiries@morrisondesign.co.uk

Job Title
The Hilton Euston Hotel
Upper Woburn Place, London
Restaurant Relocation Works

Drawing Title
Sections C-C as Proposed

File Ref: P:\Projects\2016\1511011600	Drawn: JR	CFU	Date: 28.04.16
Plotter Settings: monochrome.lite	Scale: 1:20		
Job No: 3915	Revision No: 1613	Revision: A	
PLANNING SUBMISSION			

Datum 21.00m

SECTION C-C : AS PROPOSED