


BASEMENT ELEVATION: AS EXISTING
SCALE 1:50

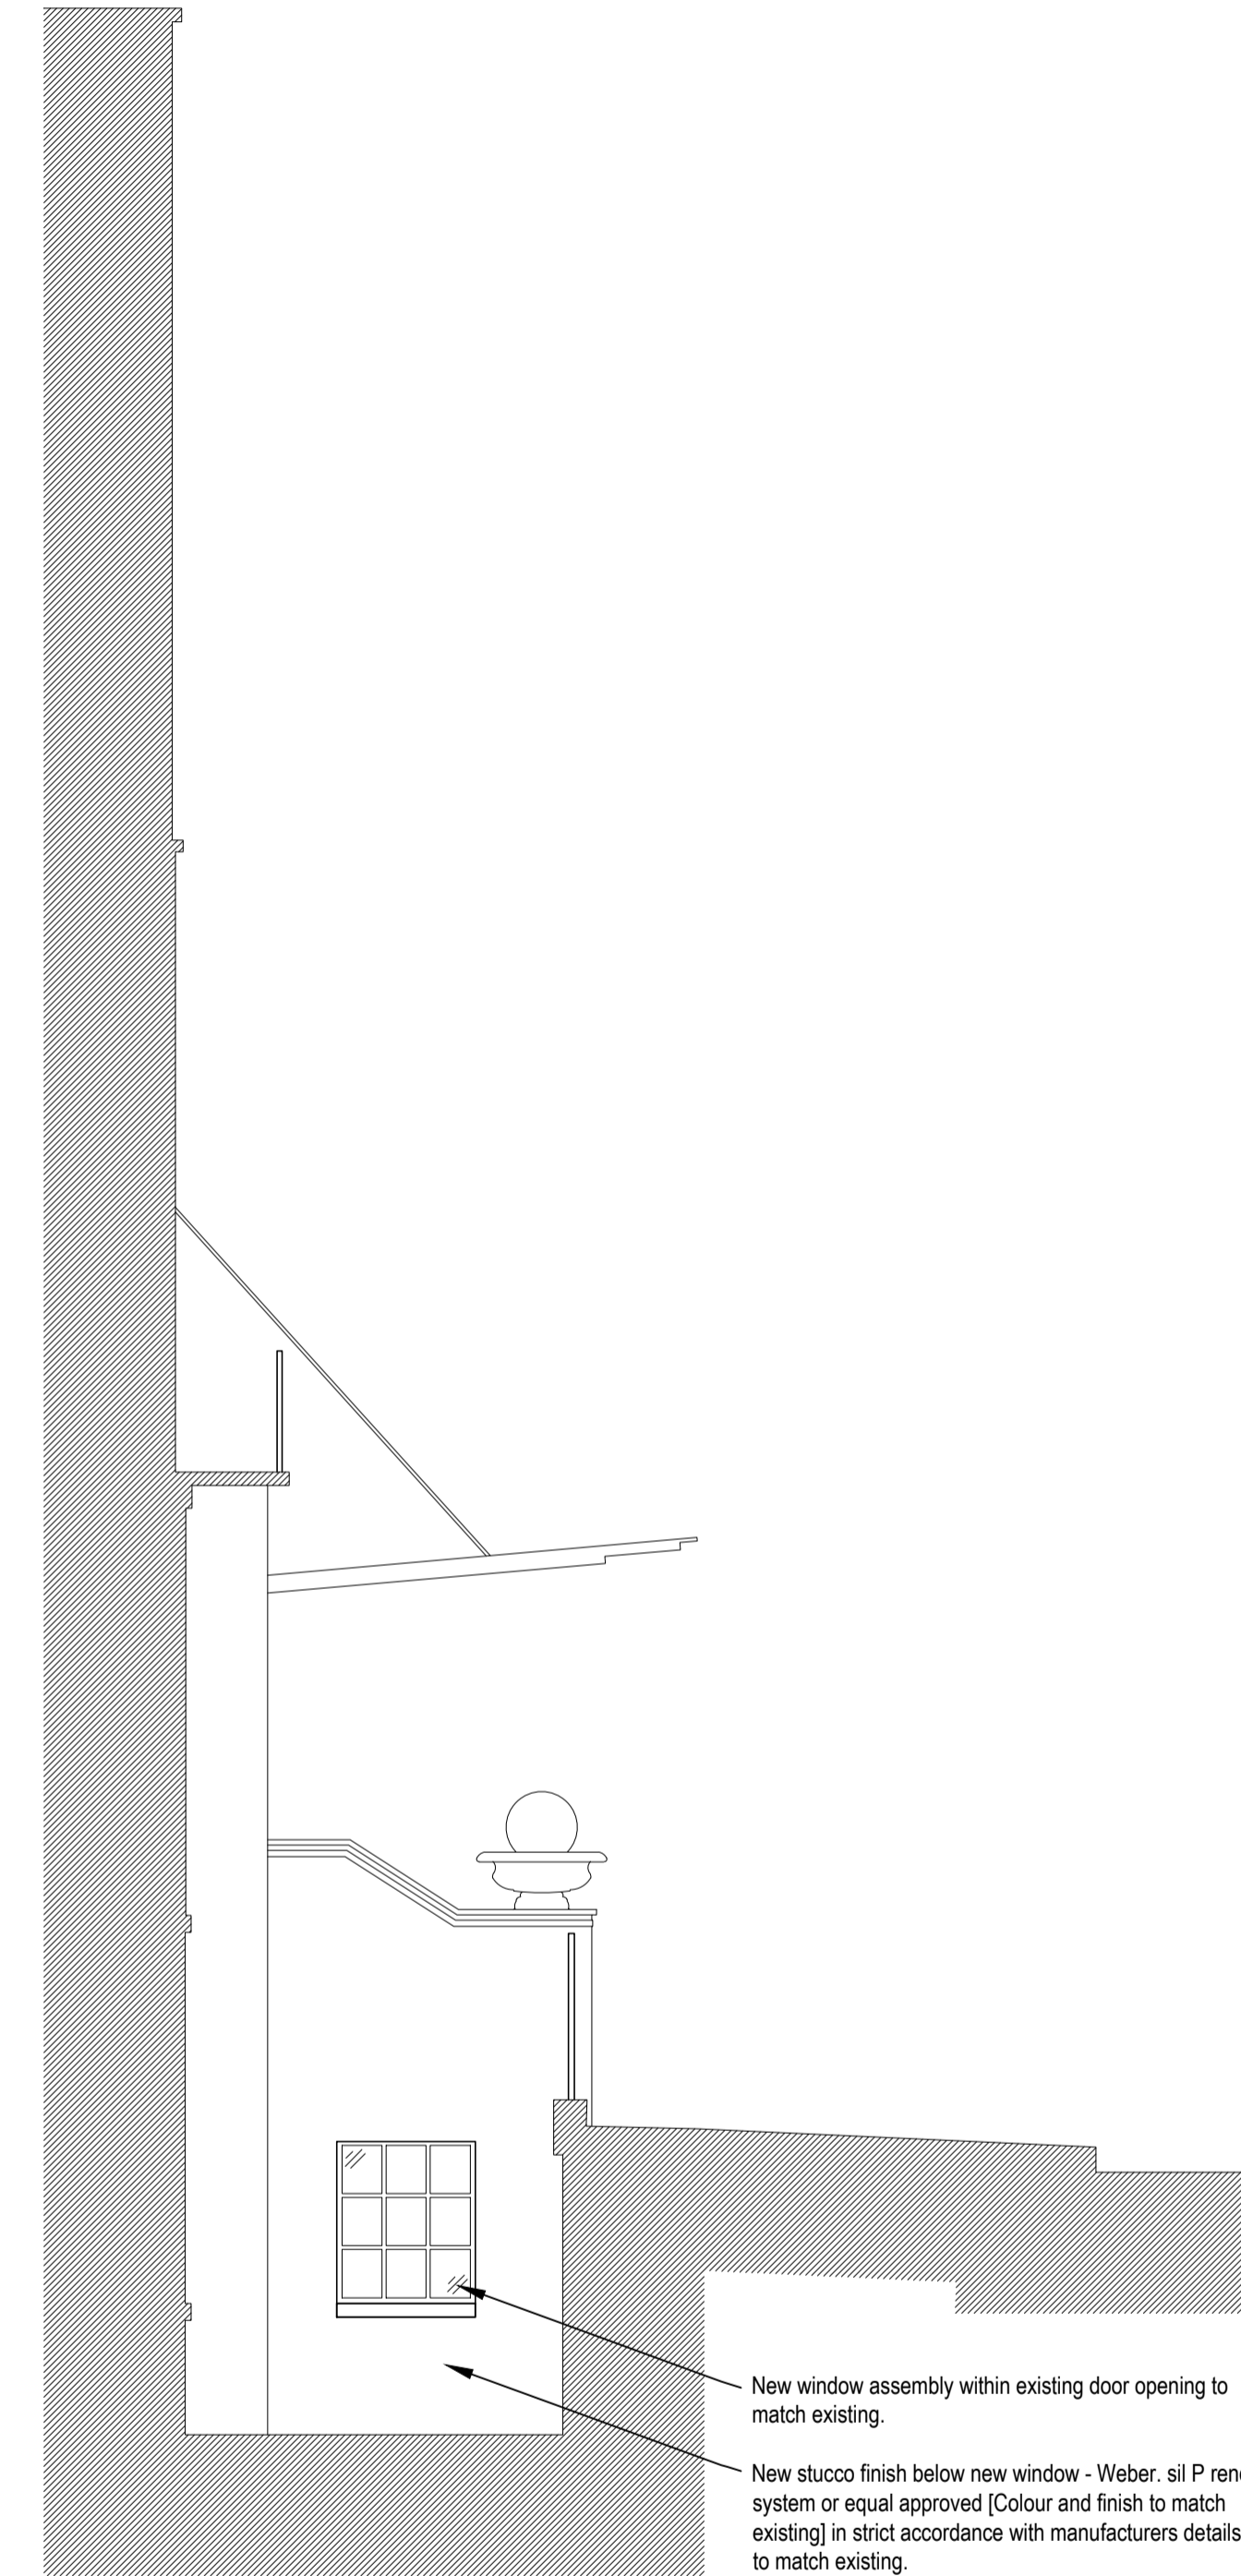


BASEMENT ELEVATION: AS PROPOSED
SCALE 1:50

NOTES:
Do not scale from this drawing:
Dimensions to be site checked by Contractor working only from grid and figured dimensions and cross checked with all other relevant drawings.
Any discrepancies to be reported to the Architect prior to construction.
The title, copyright and information in this document is the property of Morrison Design Ltd, Chartered Architects.



NOTE: This drawing is derived from survey information produced by Malby Land Surveys Ltd (Job no. 13/280). Morrison Design Ltd accept no liability arising from the accuracy, or otherwise, of this information.

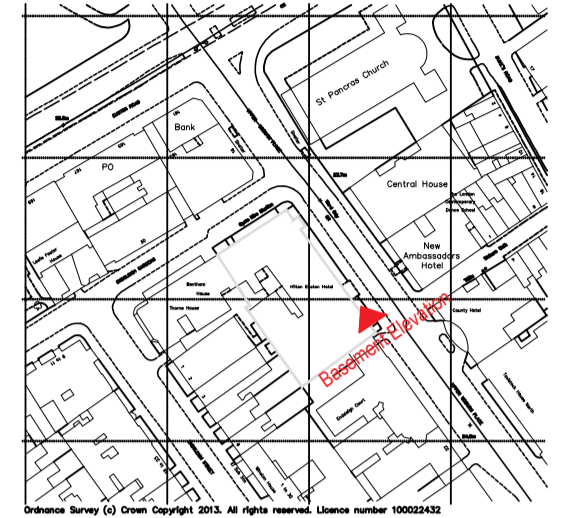

KEY PLAN [NTS]



St Alkmunds House, 103 Belper Road, Derby DE1 3ES
T: 01332 363355 F: 01332 291441 E: architect@morrisondesign.co.uk

Job Title
The Hilton Euston Hotel
Upper Woburn Place, London
Restaurant Relocation Works

Drawing Title
Basement Elevation: Existing and Proposed

File Ref.: F:\Public\3900\3915\100\1600
Plotter Settings: monochrome_lta

Scale: 1:50 Drawn: JR CFI ☑ Date: 04.05.16

Job No. Drawing No. Revision
3915 1614 -

PLANNING SUBMISSION