


EXISTING FRONT ELEVATION

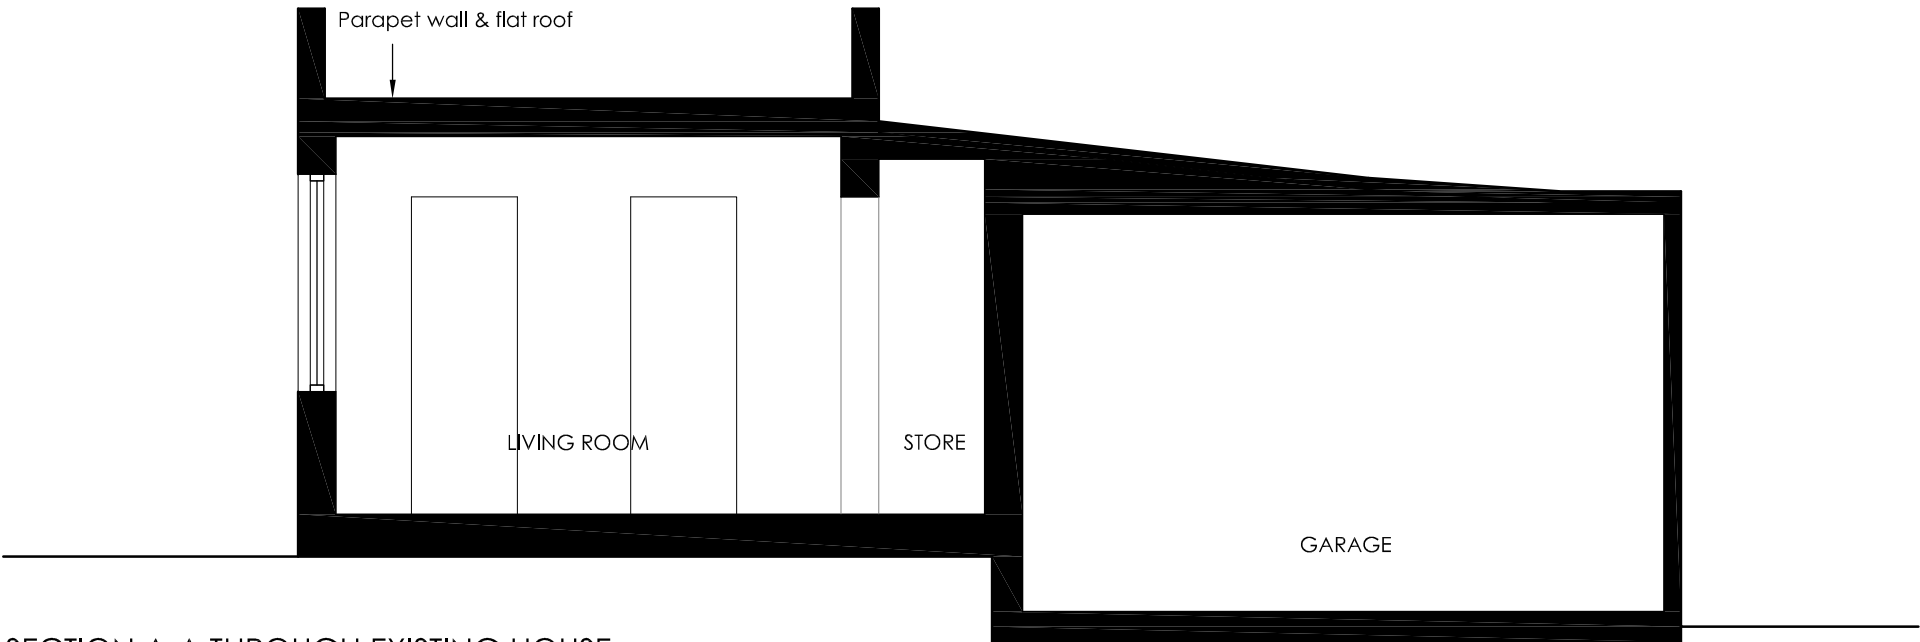

SECTION A-A THROUGH EXISTING HOUSE

