


SECTION A-A THROUGH PROPOSED HOUSE
IN CONTEXT

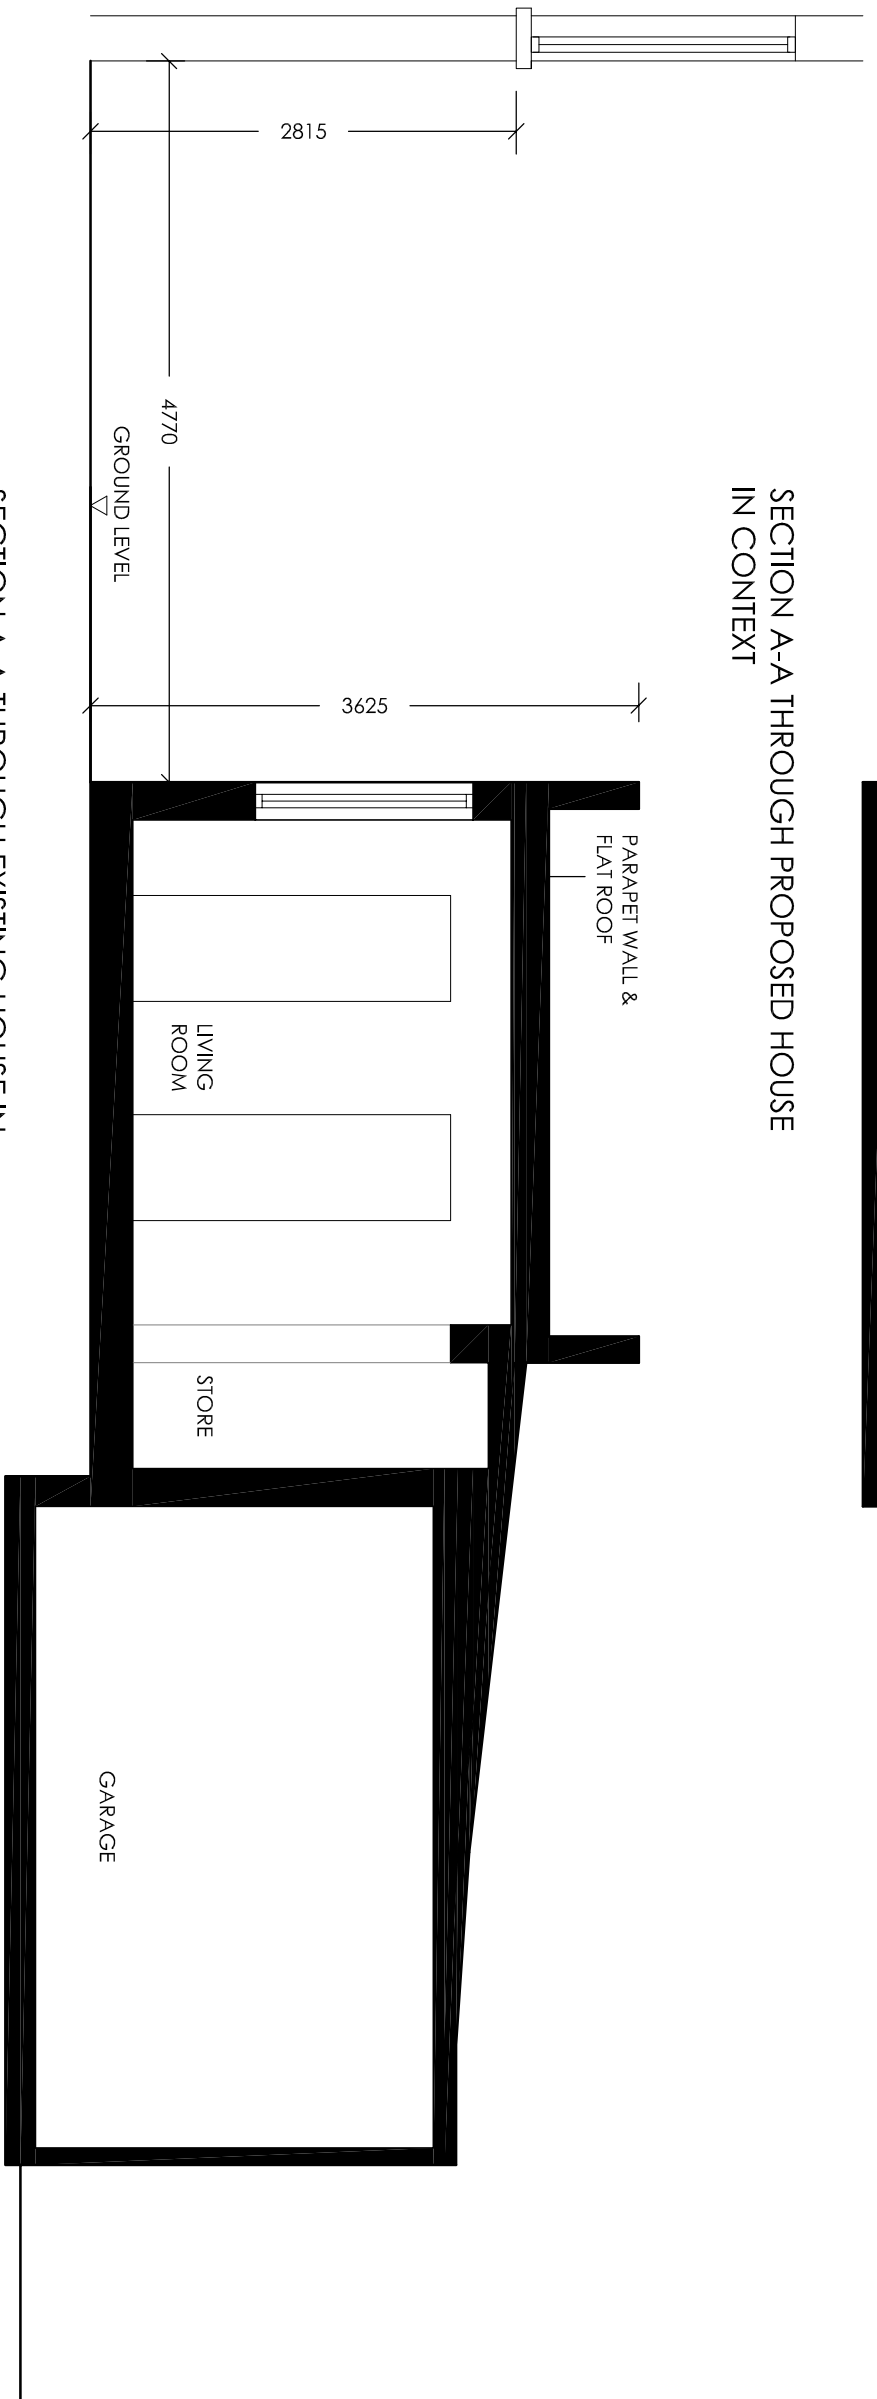

SECTION A-A THROUGH EXISTING HOUSE IN
CONTEXT

