


EXISTING

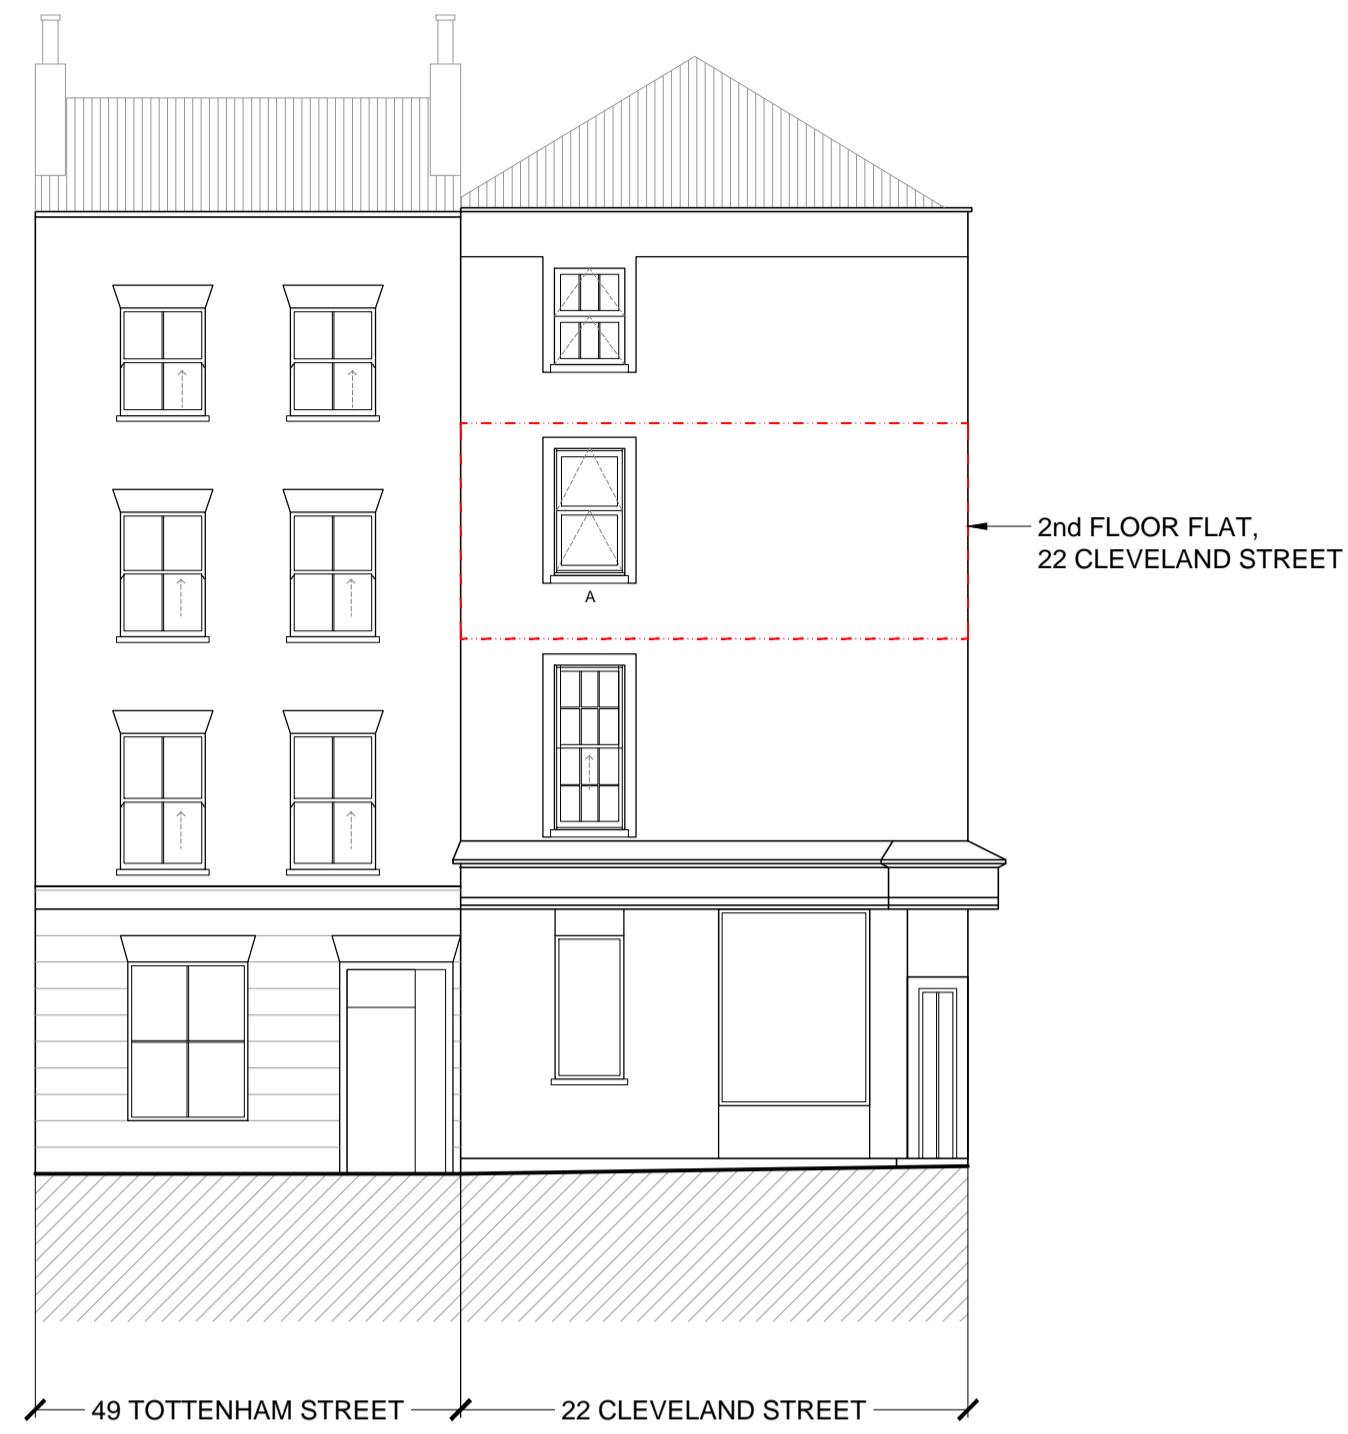

1 EXISTING - TOTTENHAM STREET ELEVATION  
SCALE 1:100@A1 or 1:200@A3



2 EXISTING - CLEVELAND STREET ELEVATION  
SCALE 1:100@A1 or 1:200@A3

PROPOSED



3 PROPOSED - TOTTENHAM STREET ELEVATION  
SCALE 1:100@A1 or 1:200@A3



4 PROPOSED - CLEVELAND STREET ELEVATION  
SCALE 1:100@A1 or 1:200@A3

Rev	DATE	DRAWN	CHECKED	REASON
DRAWING STATUS: <b>INFORMATION</b>				
PROJECT STAGE: <b>PLANNING</b>				
PROJECT: 2nd FLOOR FLAT - 22 CLEVELAND STREET				
CLIENT: PAUL SKEET				
DRAWING NAME: <b>EXISTING &amp; PROPOSED ELEVATIONS</b>				
SCALE: 1:100@A1 1:200@A3				
PROJECT REF: <b>JP1</b>				
DRAWING REF: <b>PD100</b>				
REVISION: *				
SCALE BAR: 0 1000 2000 3000 4000 5000 7500mm				