



EXISTING

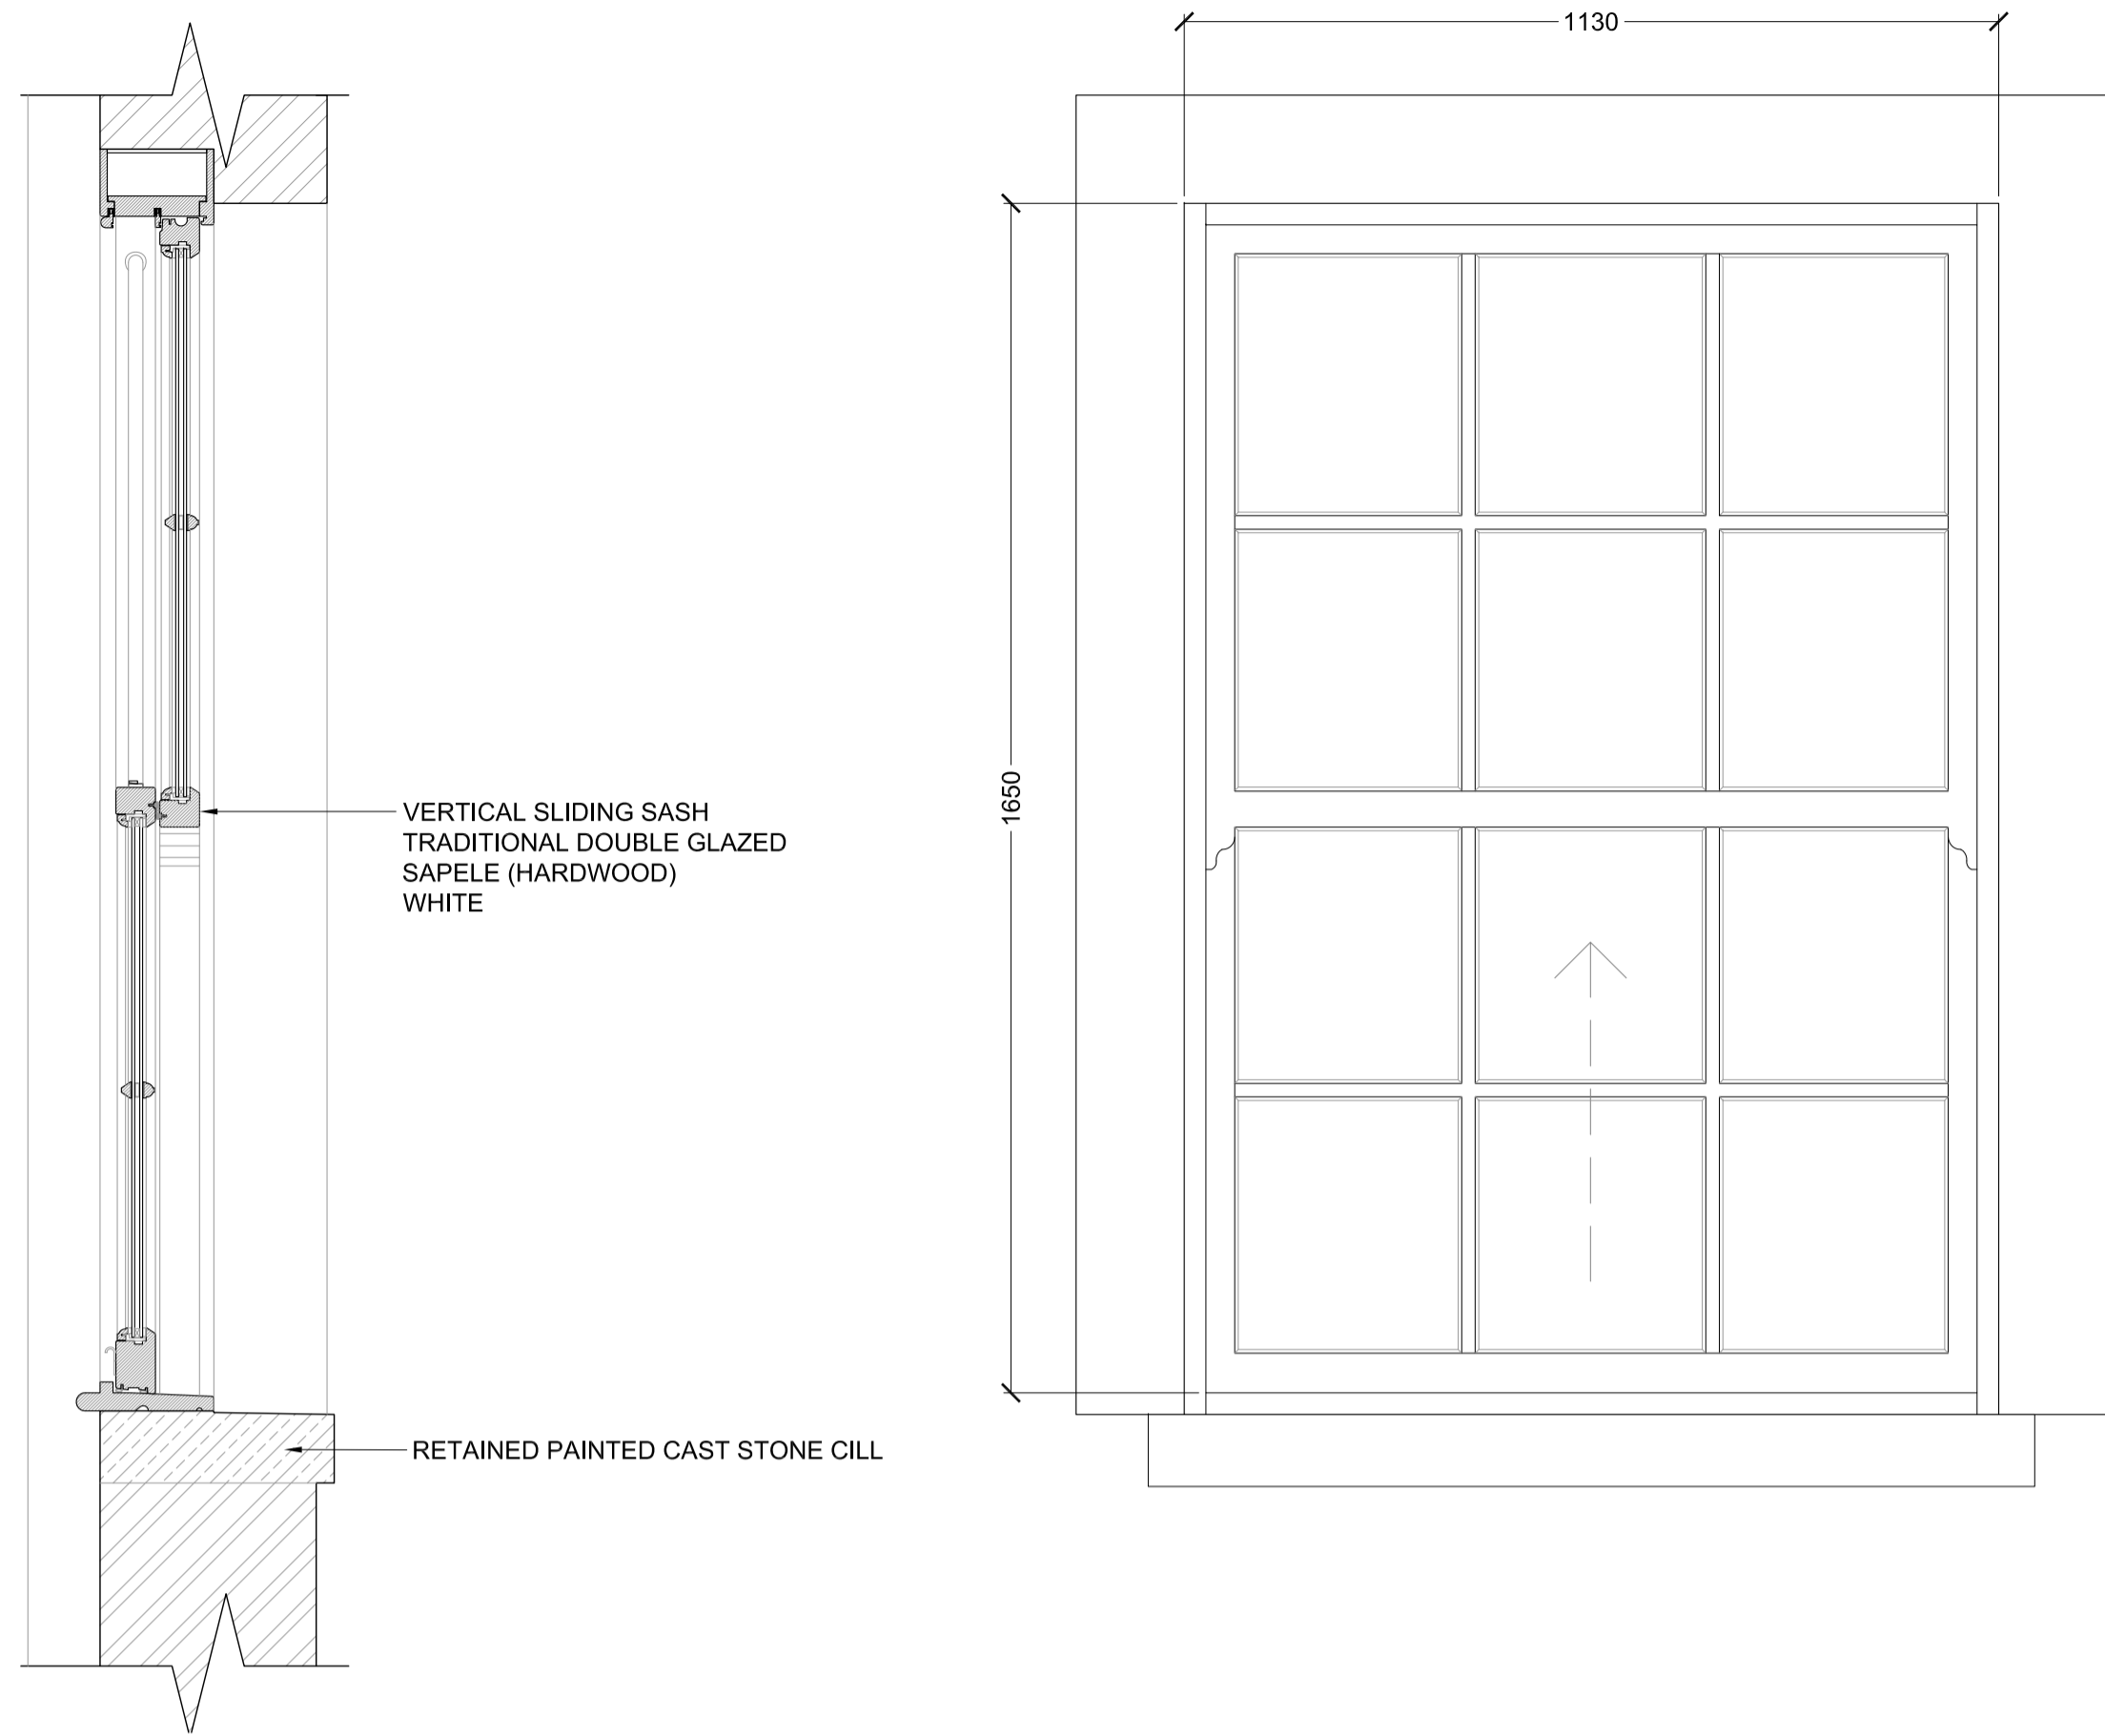


1 EXISTING - TYPICAL SECTION & ELEVATION CASEMENT WINDOWS - CLEVELAND STREET - WINDOWS B,C & D  
SCALE 1:10@A1 or 1:20@A3

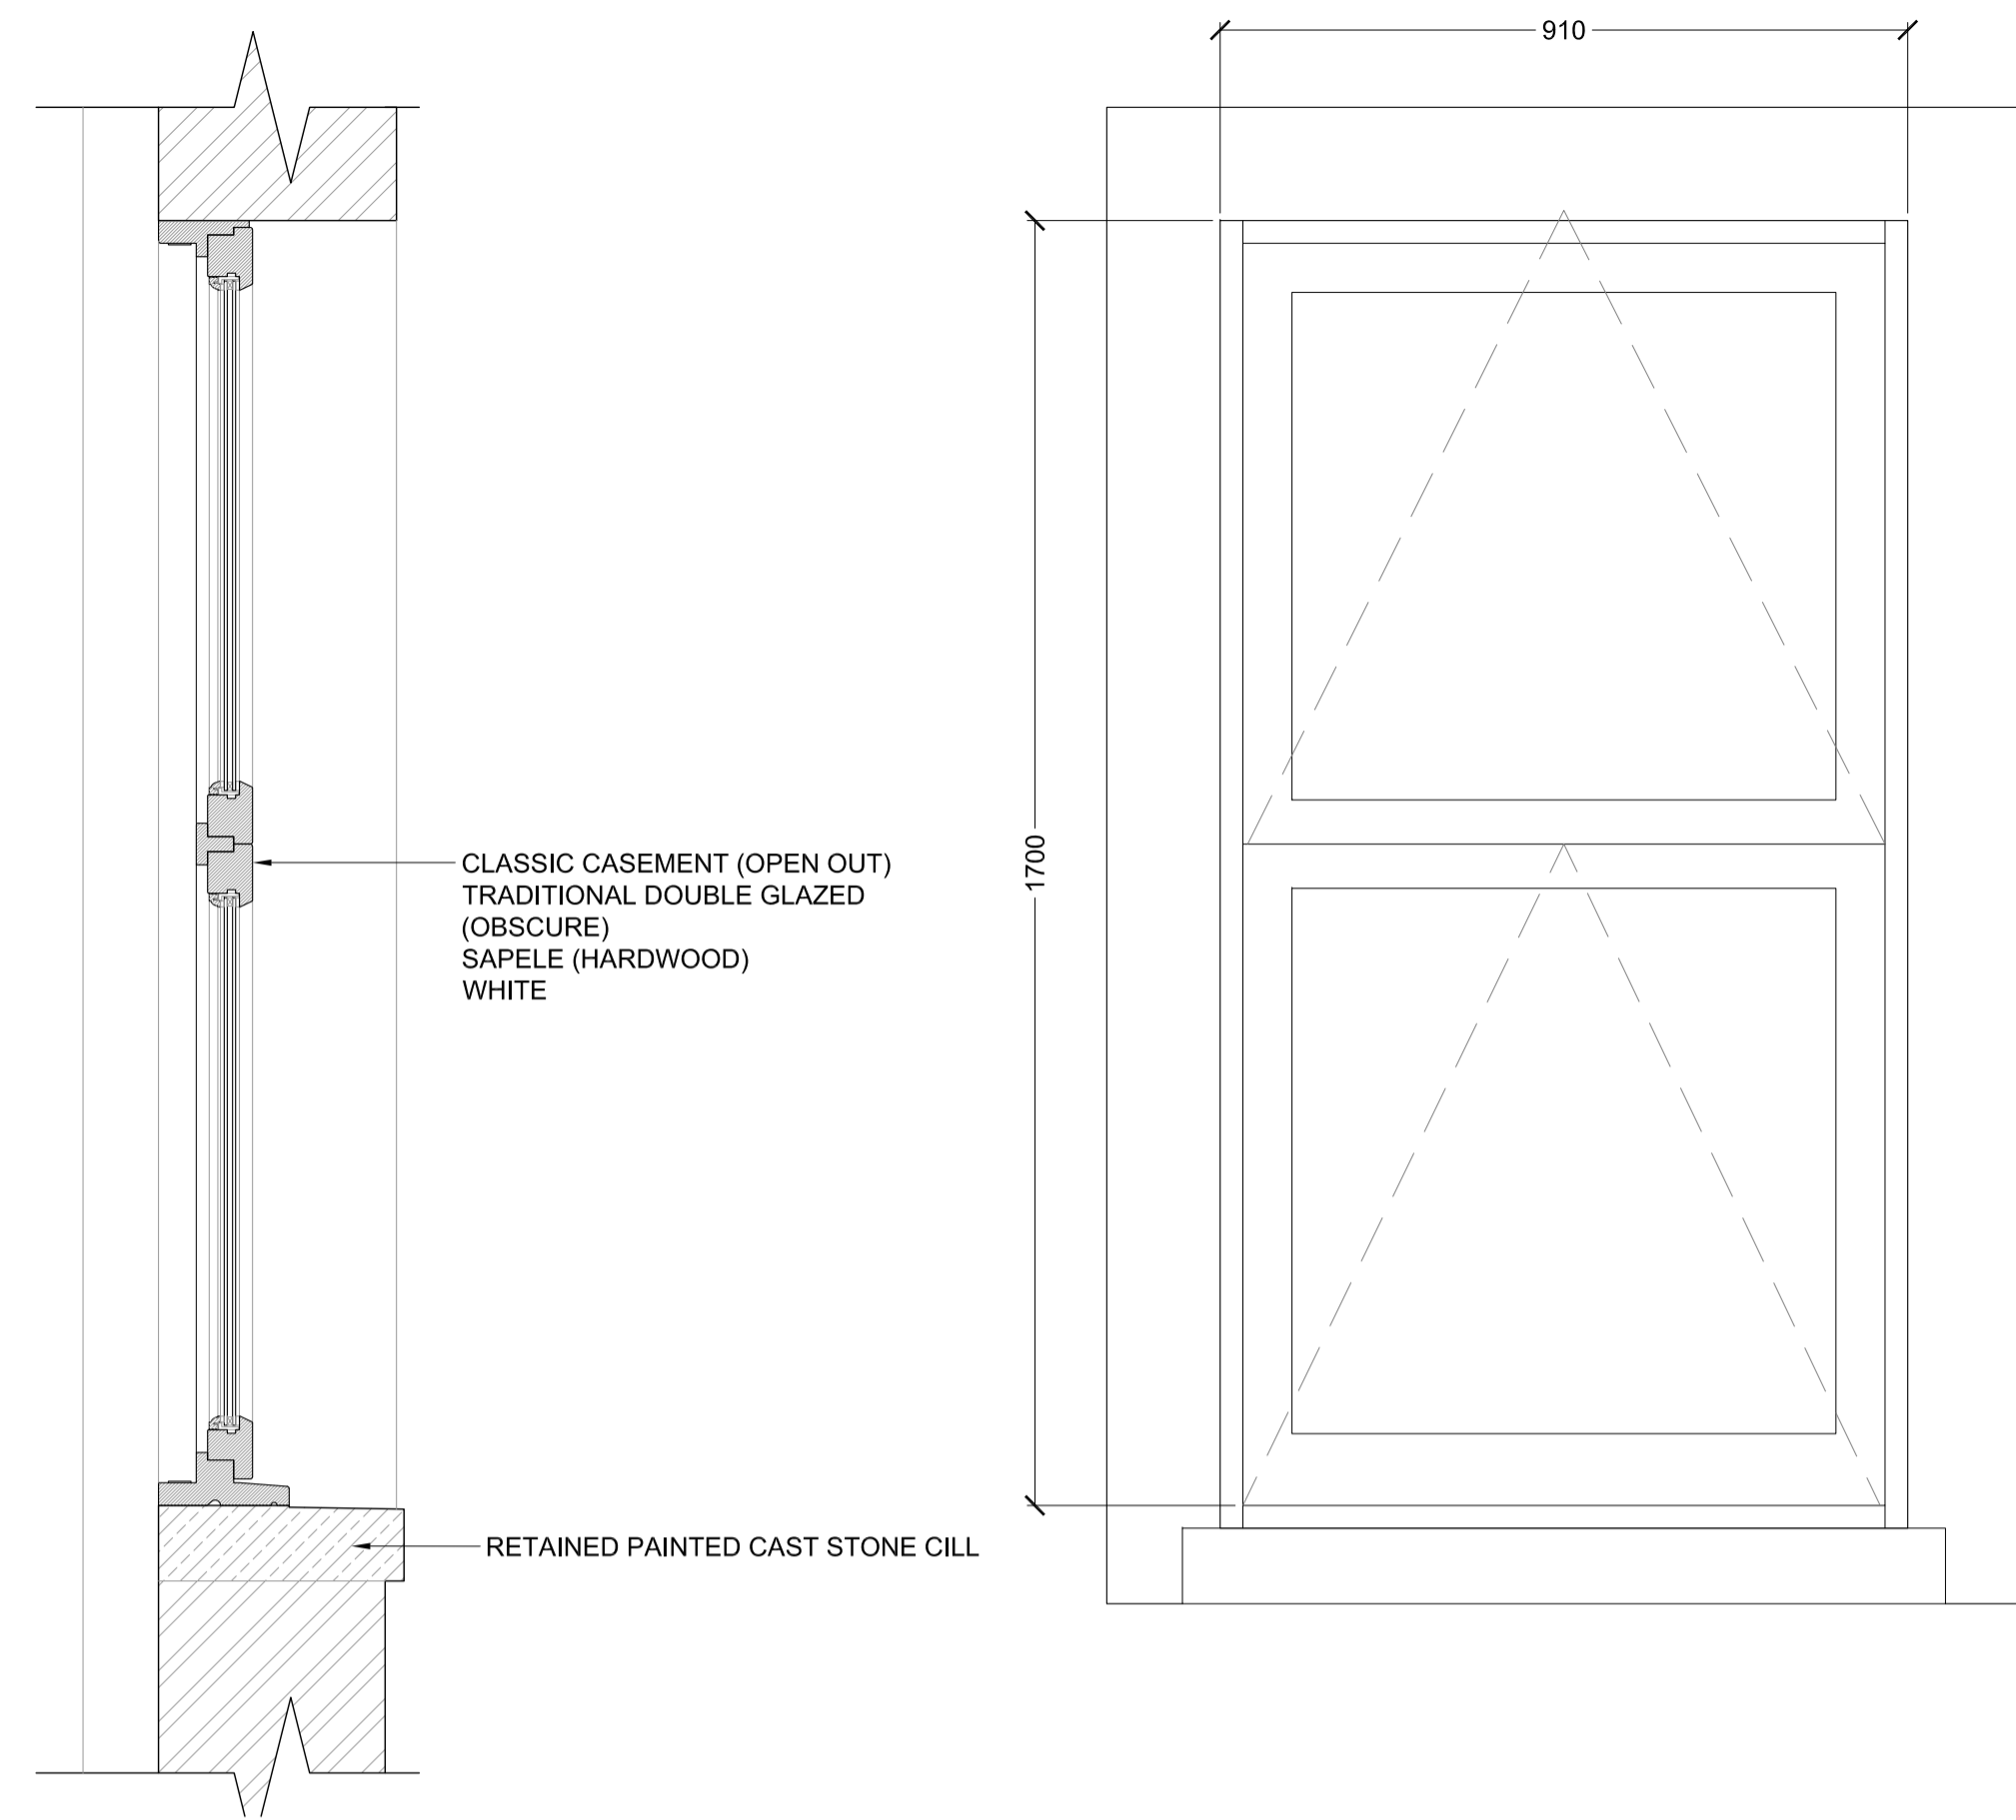


2 EXISTING - ELEVATION & SECTION CASEMENT WINDOWS - TOTTENHAM STREET - WINDOW A  
SCALE 1:10@A1 or 1:20@A3

PROPOSED

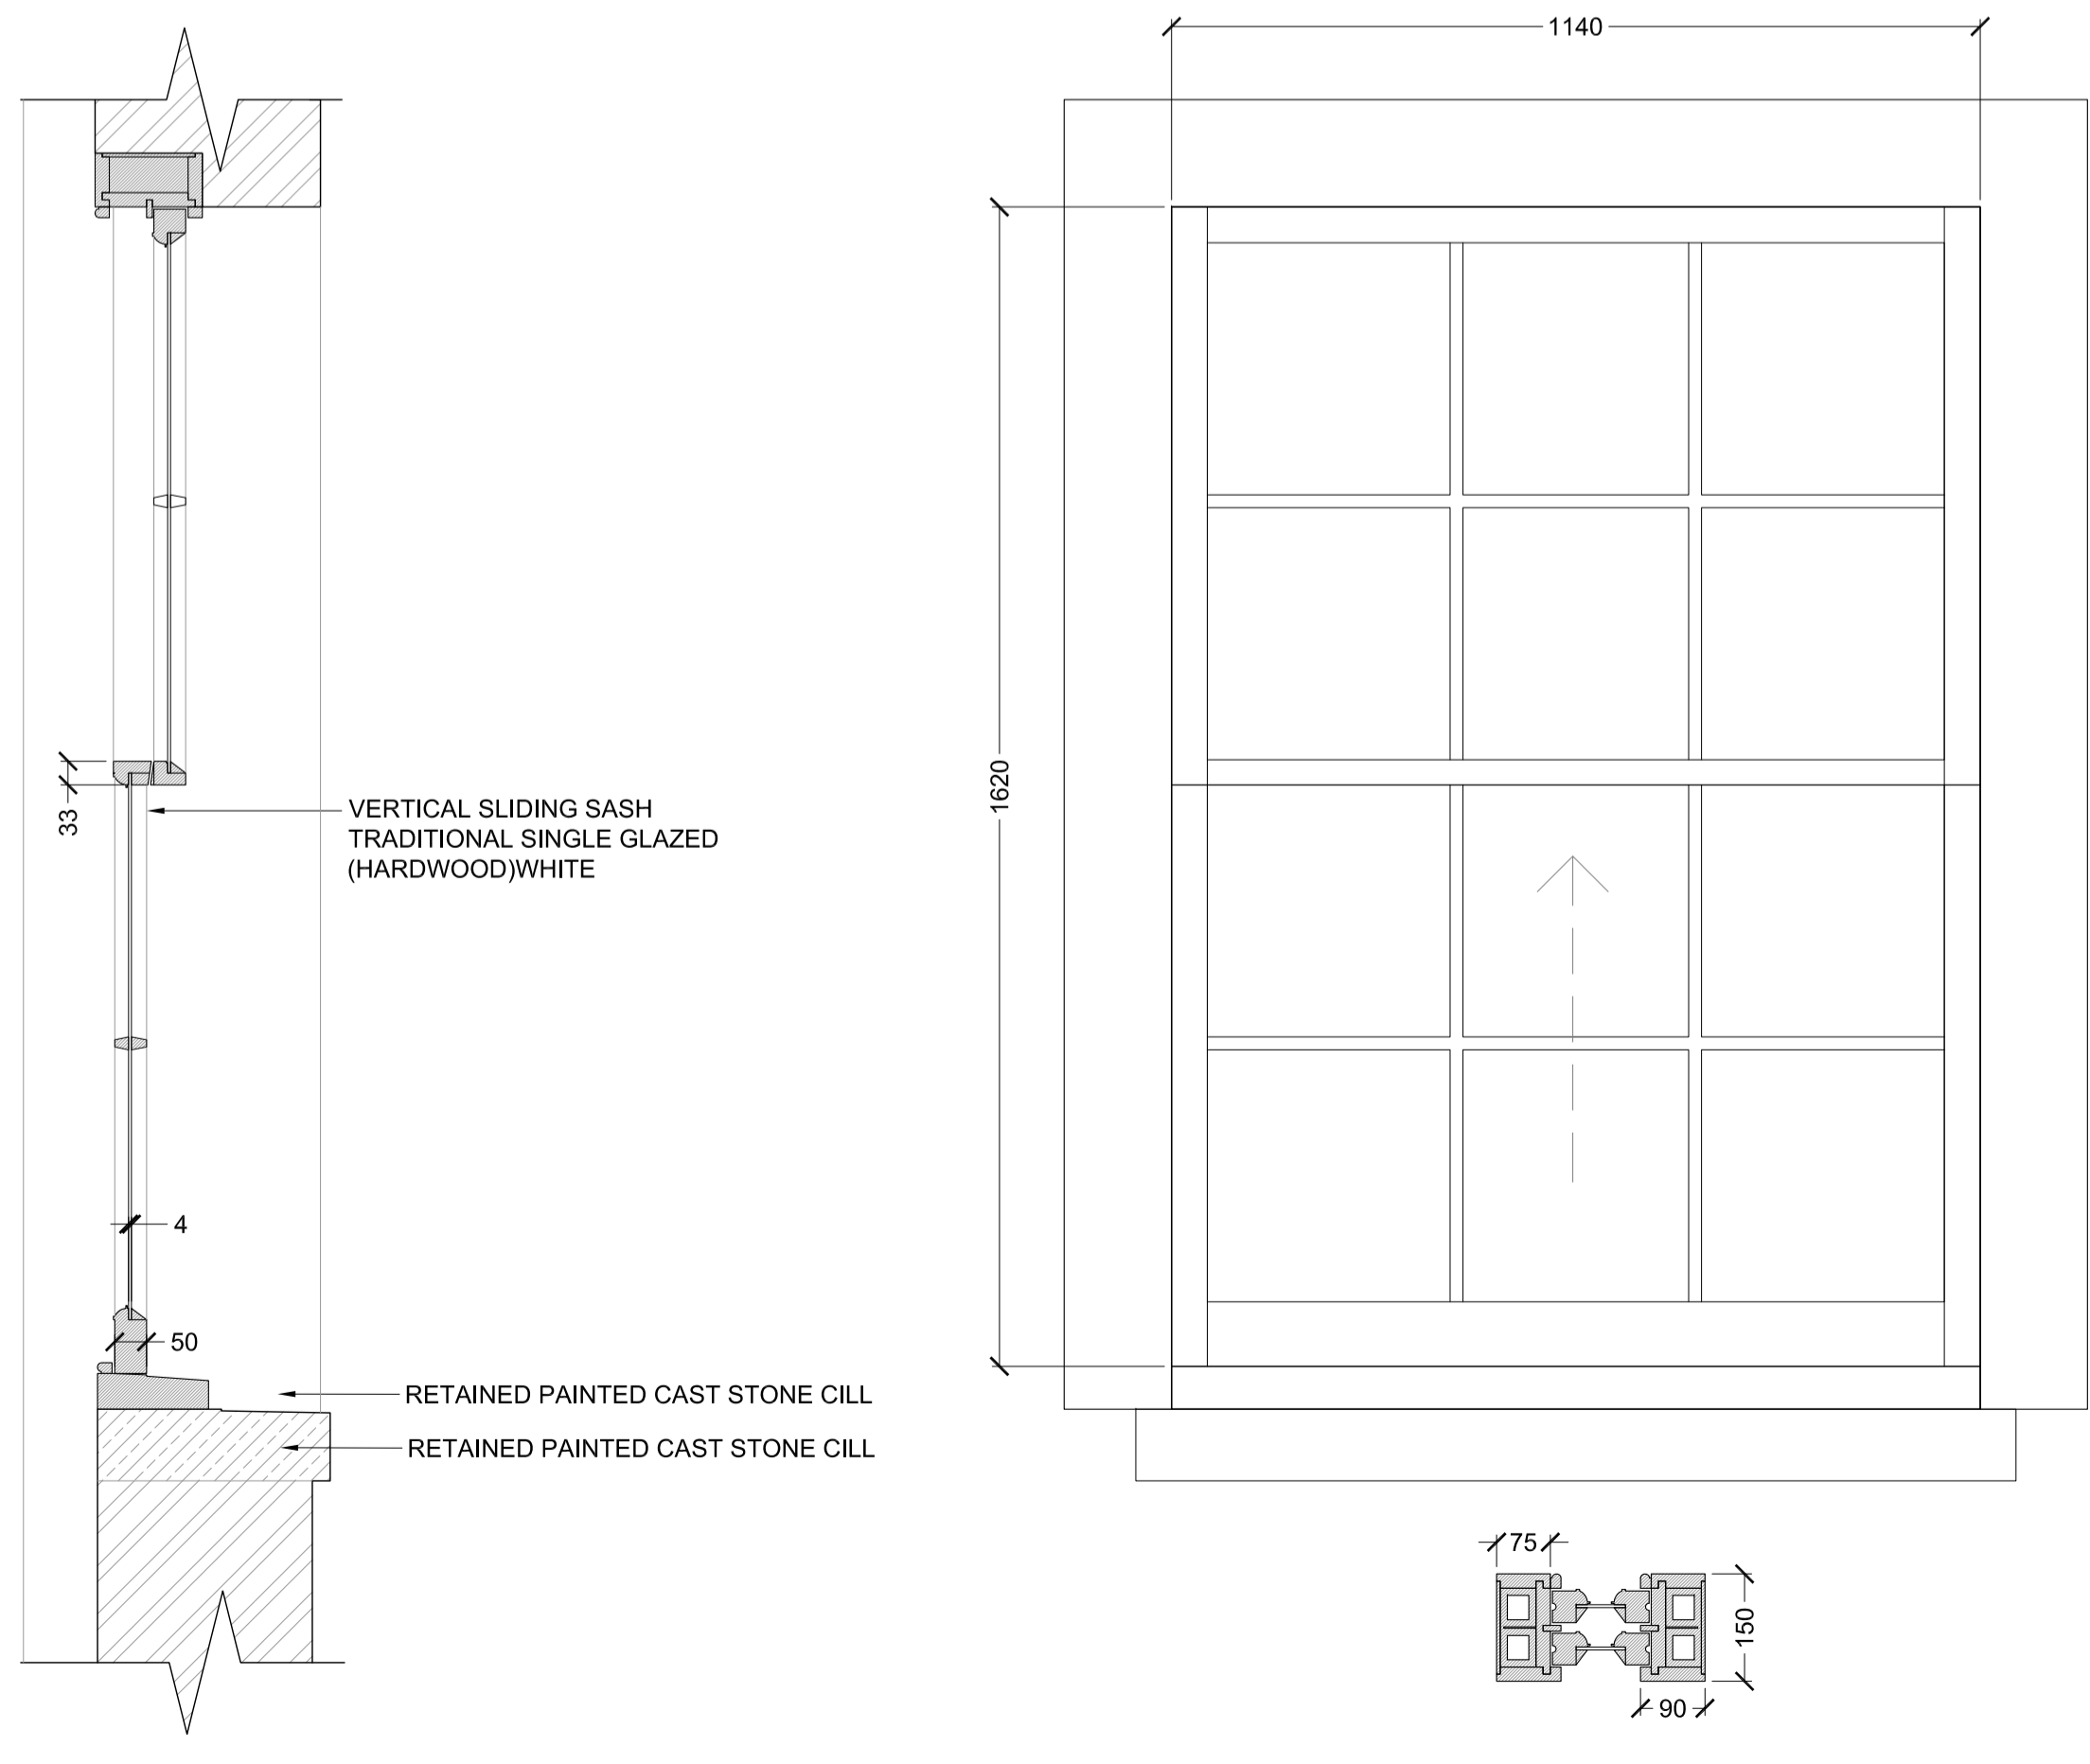

3 PROPOSED - TYPICAL ELEVATION, PLAN & SECTION OF VERTICAL SASH WINDOWS - CLEVELAND STREET - WINDOWS B,C & D  
SCALE 1:10@A1 or 1:20@A3

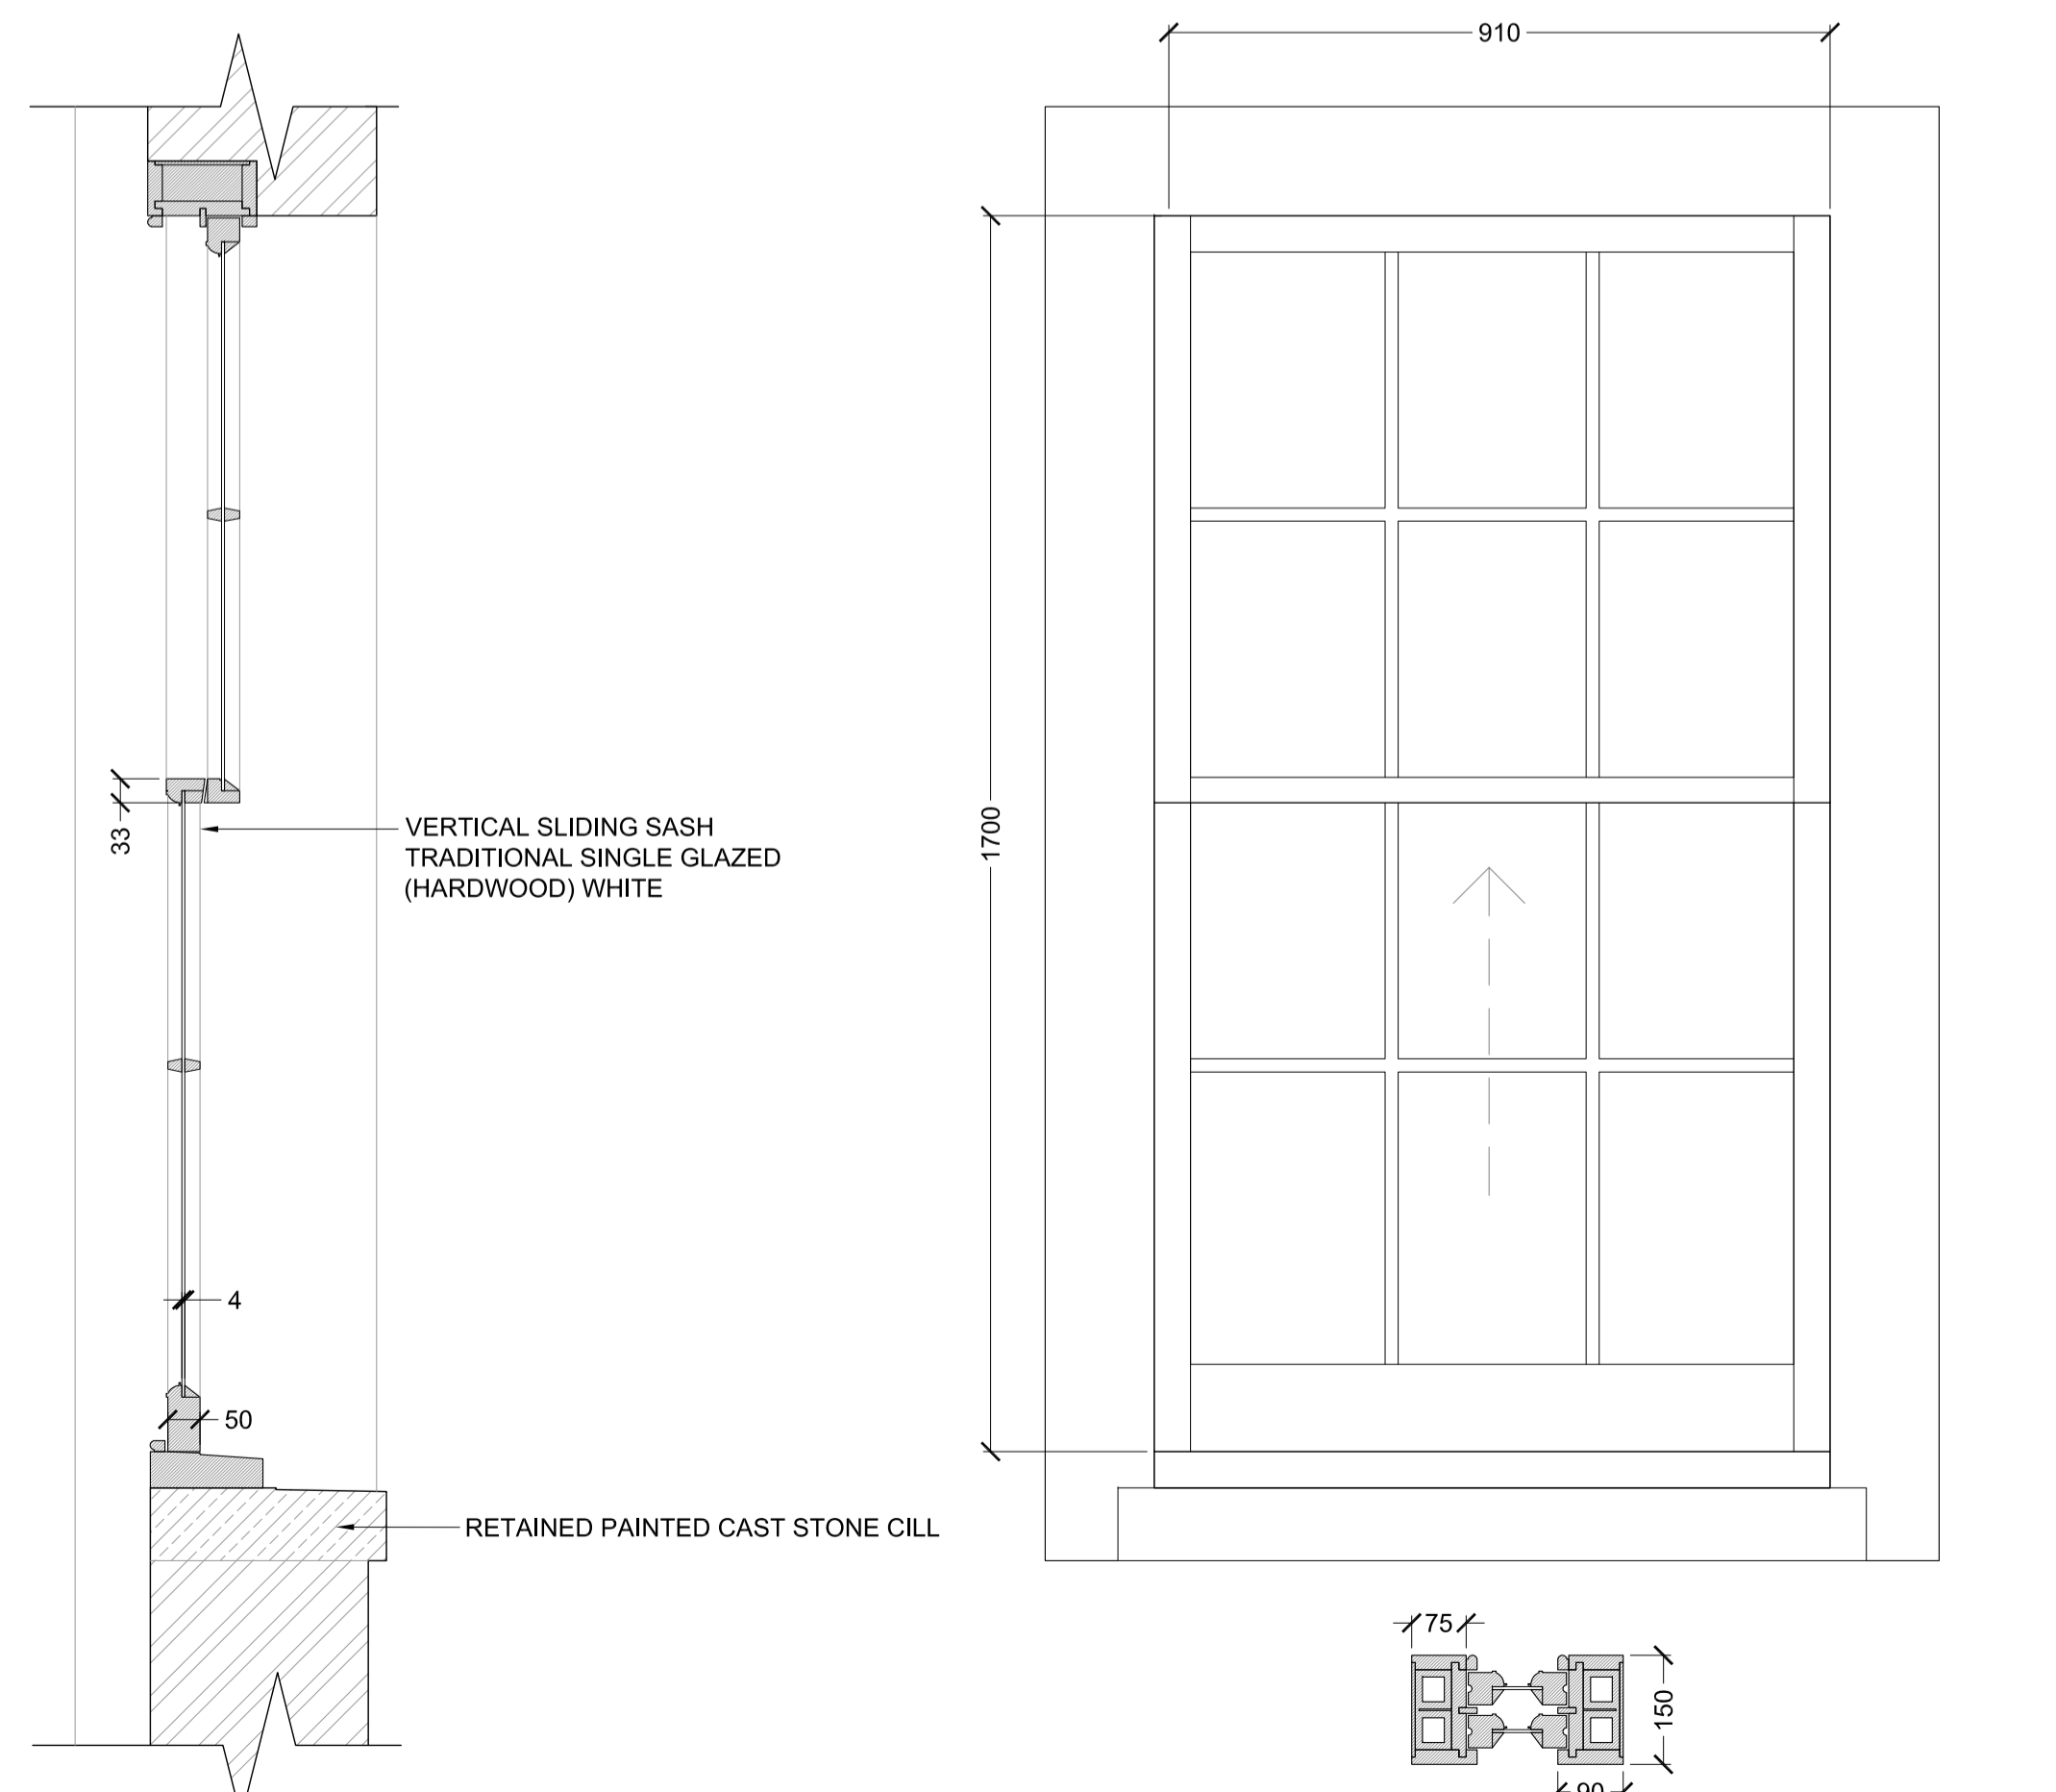

4 PROPOSED - ELEVATION, PLAN & SECTION OF CASEMENT WINDOW - TOTTENHAM STREET - WINDOW A  
SCALE 1:10@A1 or 1:20@A3

Rev	DATE	DRAWN	CHECKED	REASON
<b>INFORMATION</b>				
<b>PLANNING</b>				
PROJECT: 2nd FLOOR FLAT - 22 CLEVELAND STREET				
CLIENT: PAUL SKEET				
DRAWING NAME: TYPICAL EXISTING & PROPOSED WINDOW ELEVATIONS & SECTIONS				
SCALE: 1:10@A1 1:20@A3				
PROJECT REF: JP1				
DRAWING REF: PD200				
REVISION: *				
SCALE BAR: 0 50 100 150 200 250 300 400 500 750mm				