


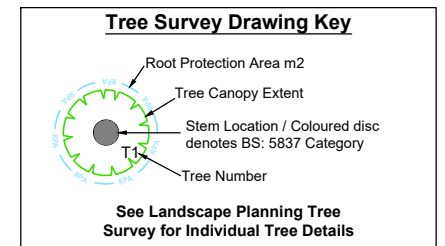

Tree No	Species	DBH(m)	No of Stems	Ht (m)	BS Cat
T1	Hawthorn	3.5	0.38	3	C1
T2	Birch	3	0.08	1	C1
T3	Lime (Common)	25	0.8	1	A1
T4	Hawthorn	7	0.16	1	C1
T5	Horse Chestnut	20	0.55	1	A1
T6	Sycamore	15	0.45	1	B1
T7	Lime (Common)	12	0.6	1	C1
T8	Holly	4.5	0.06	3	C1
T9	Lime (Common)	13	0.35	1	B1
T10	Lime (Common)	12	0.3	1	B1
T11	Lime (Common)	11	0.3	1	C1
T12	Lime (Common)	15	0.58	1	B1

DO NOT SCALE FROM THIS DRAWING




KEY

Please refer to Landscape Planning report for details

- Category A - high quality and value
- Category B - moderate quality and value
- Category C - low quality and value
- Category U - removal

RPA - root protection area as defined by Table 2 BS 5837:2012

Category U - removal

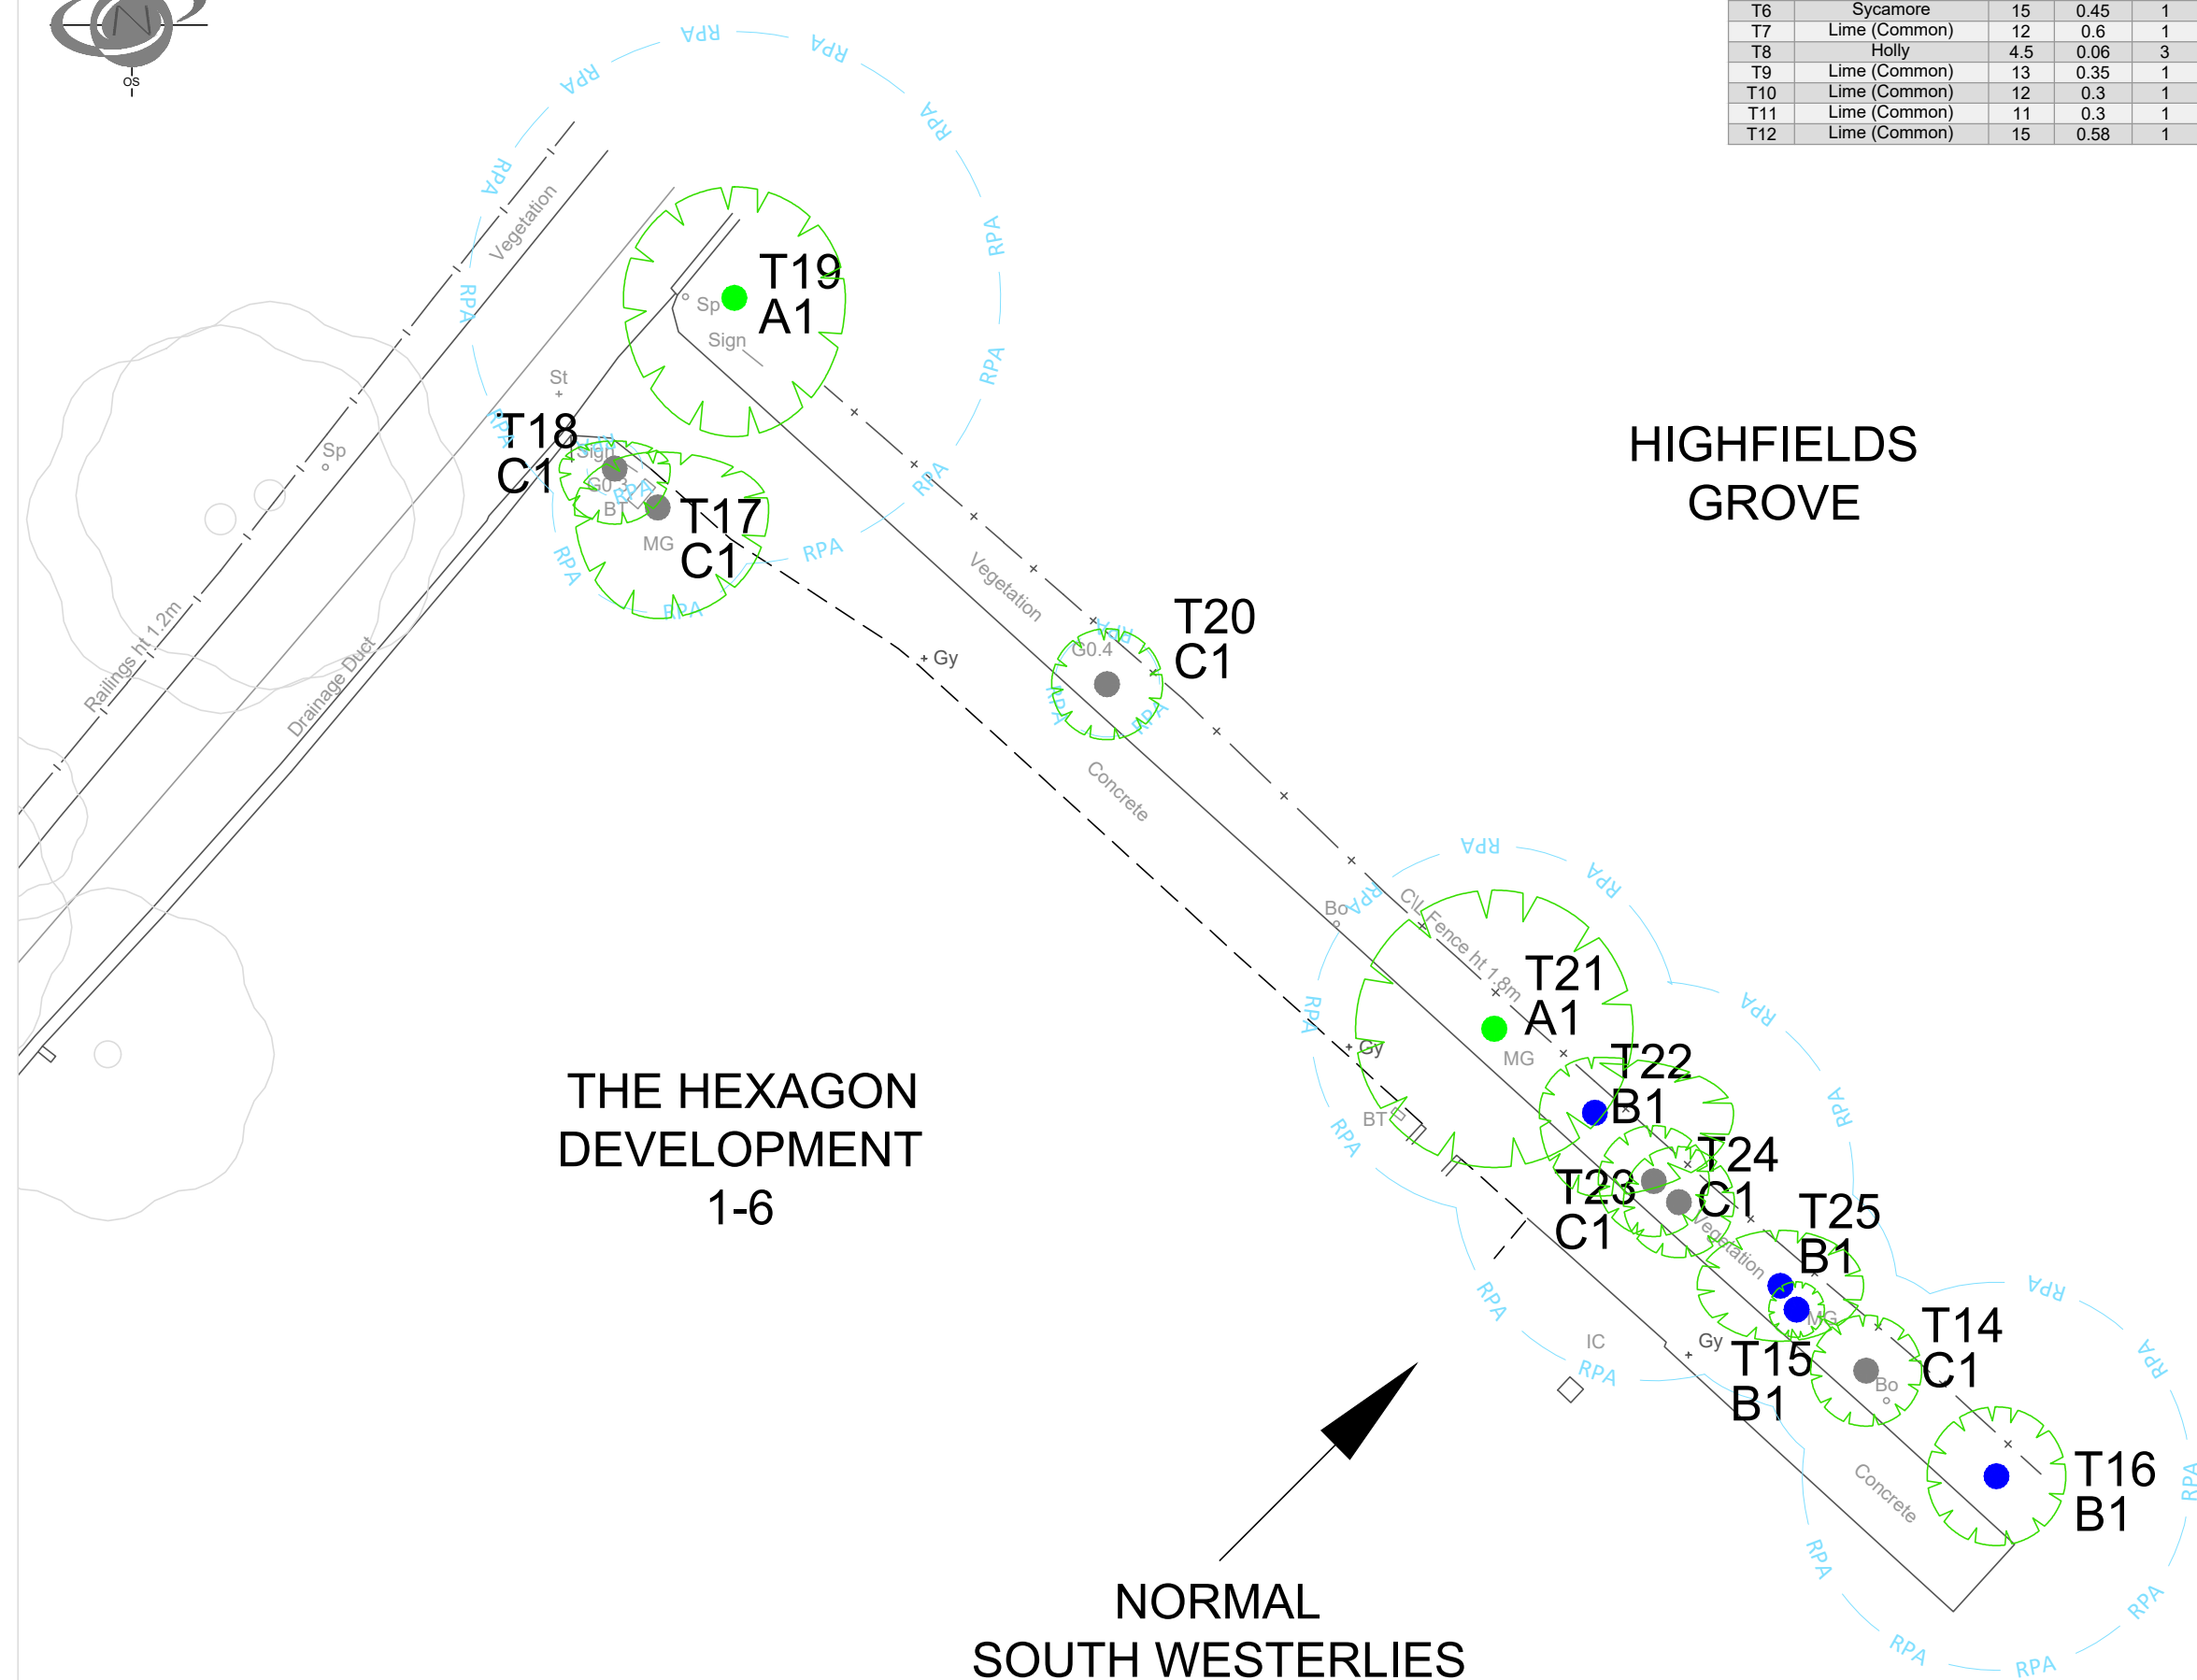

REVISIONS				
No	Description	By	Date	Chkd



ISSUE: -

CLIENT: Bernard Carnell

LOCATION: 4 The Hexagon, Fitzroy Park, London, N6 6HR

DRAWING TITLE: Tree Constraints Plan (TCP)

SCALE: 1:250 @ A3 DATE: 22nd July 2016

DRAWN BY: S Blackwell CHKD BY: P Allen DRAWING No: 689251-01 REV: -

© Crown Copyright. All rights reserved. Licence number 100043594