


client :	MR NASR ISLAM
drawing title :	ORDNANCE SURVEY MAP AND BLOCK PLAN
property :	108 PRATT STREET LONDON NW1 0AB

AVIS APPLETON & ASSOCIATES
11 Barmouth Road
Wandsworth
London SW18 2DT
t: 0208 877 9170
e: post@avisappleton.com

scale : A3 @ 1:1250 & 1:500
date : 24.10.16
drawing number : 16874303
drawn by : JG



ORDNANCE SURVEY MAP @ SCALE 1:1250

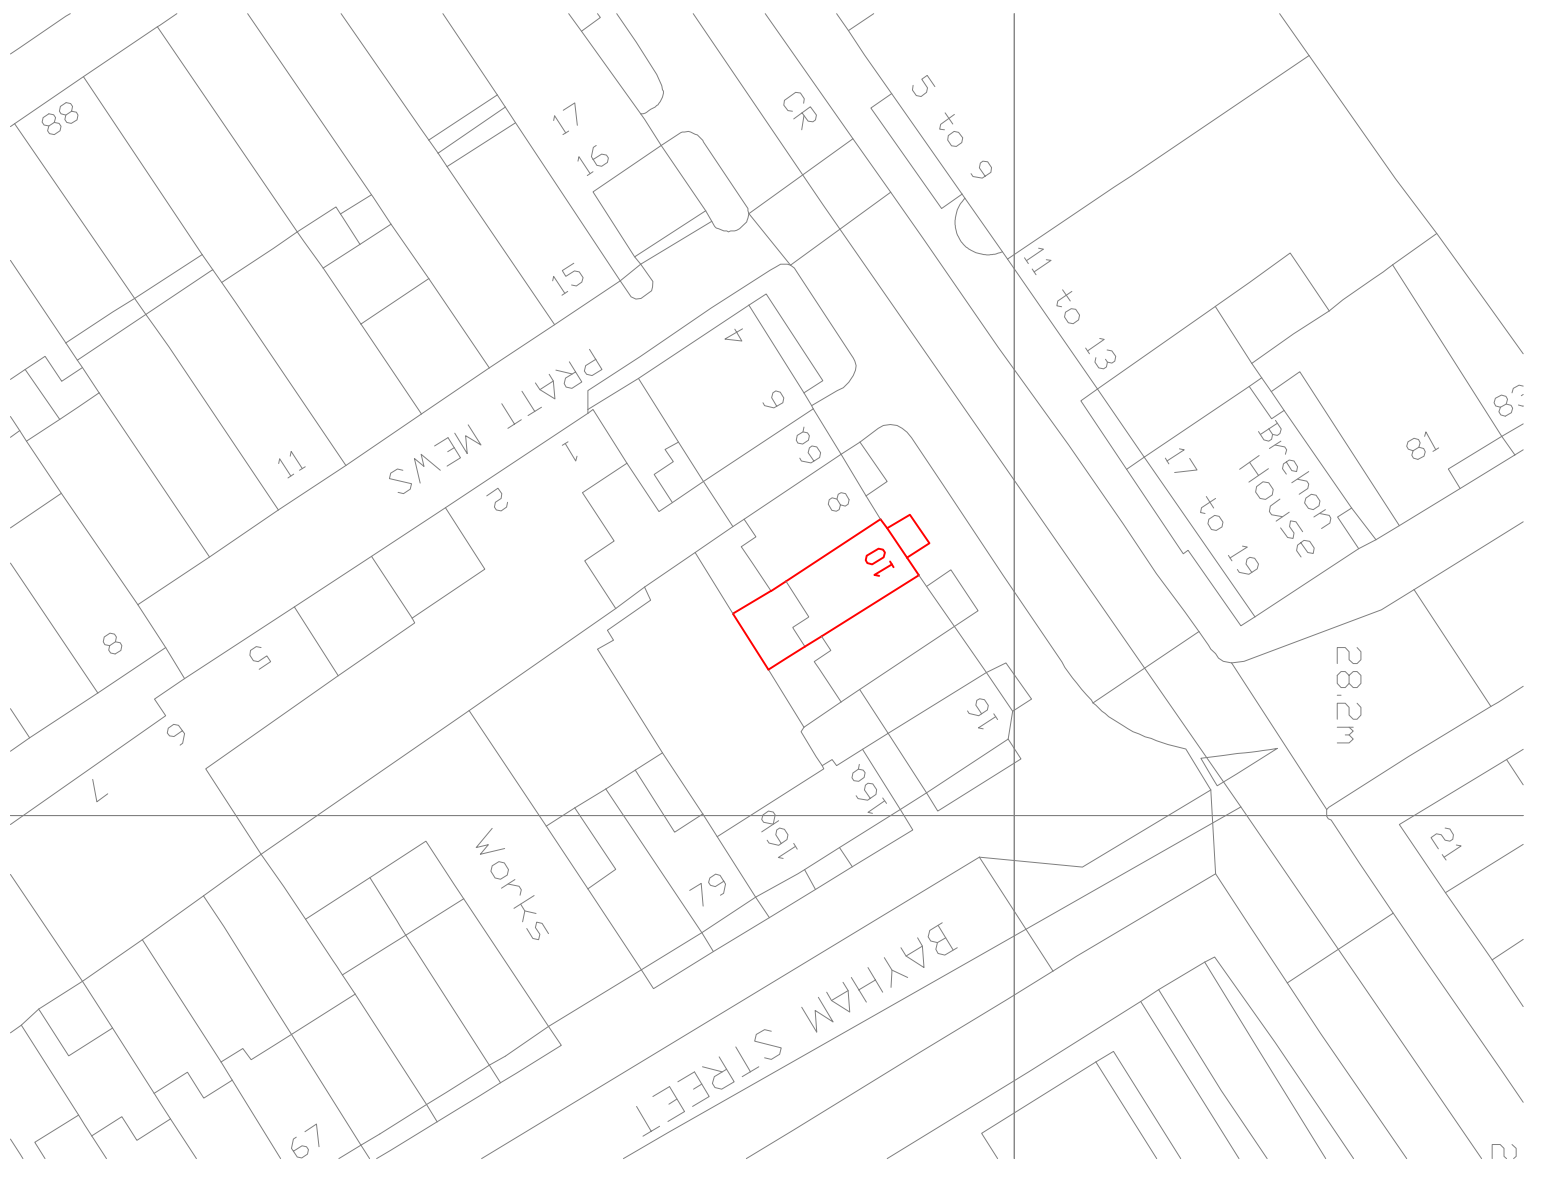

BLOCK PLAN @ SCALE 1:500