
62 AVENUE ROAD

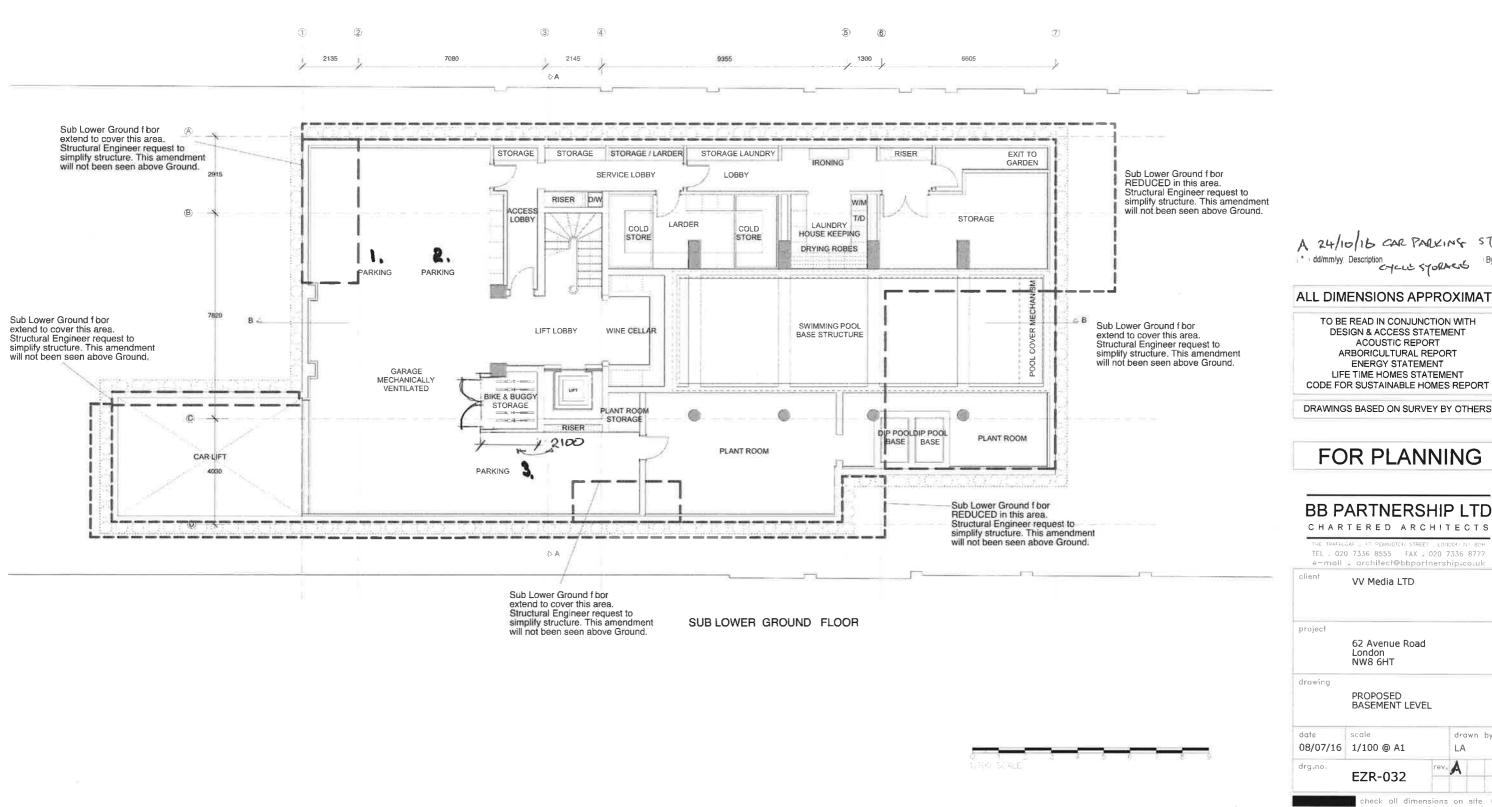

A 24/10/16 CAR PARKING ST. dd/mm/yy. Description

ALL DIMENSIONS APPROXIMATE

TO BE READ IN CONJUNCTION WITH DESIGN & ACCESS STATEMENT ACOUSTIC REPORT ARBORICULTURAL REPORT ENERGY STATEMENT LIFE TIME HOMES STATEMENT CODE FOR SUSTAINABLE HOMES REPORT

DRAWINGS BASED ON SURVEY BY OTHERS

FOR PLANNING

BB PARTNERSHIP LTD

VV Media LTD 62 Avenue Road London NW8 6HT PROPOSED BASEMENT LEVEL drawn by LA

© 2010 BB PARTNERSHIP LIMITED ALL RIGHTS RESERVED