



1 Proposed section AA
1 : 50

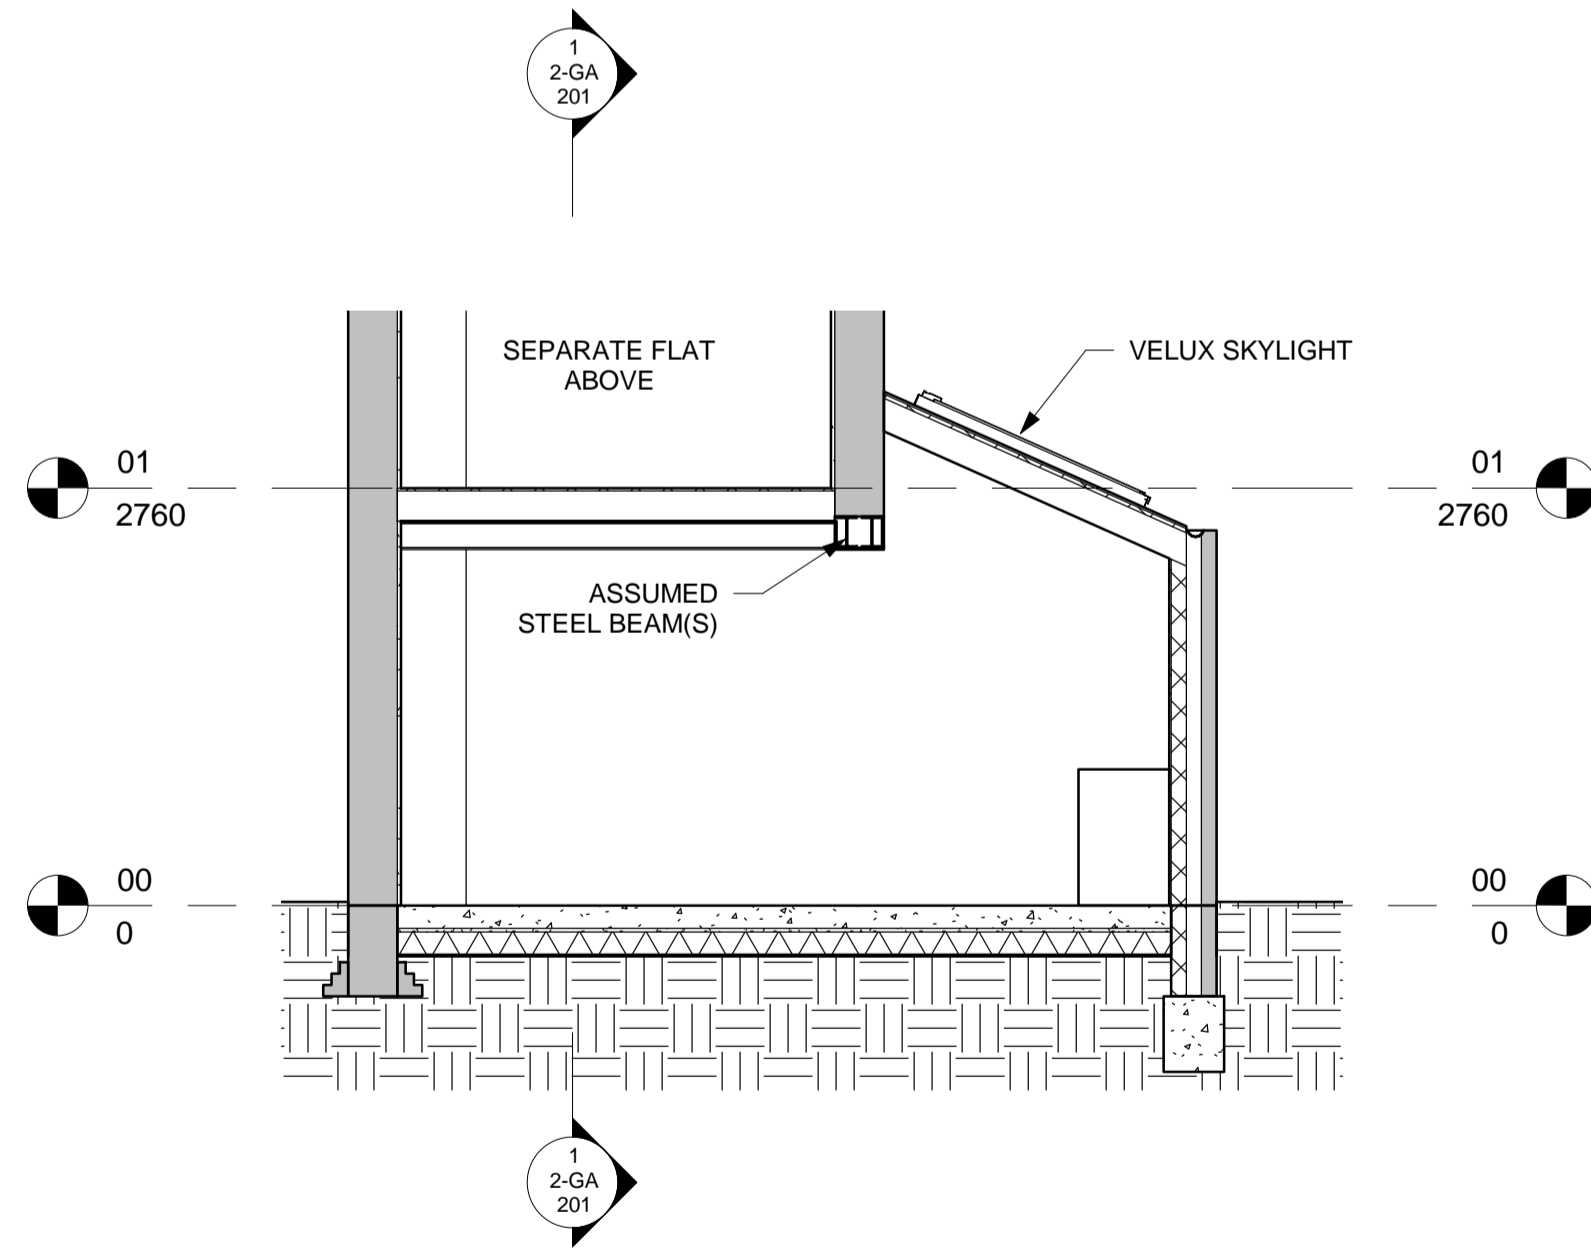

2 Proposed section BB
1 : 50

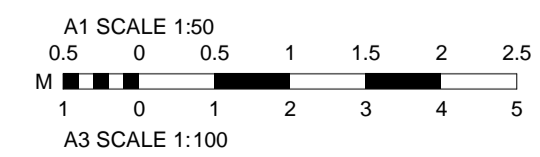

Rev	Date	Description
<p>earlearchitects 7a Sylvester Road London E8 1EP T: +44(0)20 8525 5902 F: +44(0)20 8533 9369 info@earlearchitects.com www.earlearchitects.com</p>		
Project:	17 Rona Road	
Client:	Mr G Thompson	
Drawing Title:	Proposed sections	
Scale at A1:	1 : 50	
Date:	18/10/2016 16:01:47	
Status:	INFORMATION	
Job No:	Drawing No:	Revision:
209	2-GA 201	<input type="checkbox"/>
<p><small>This drawing should be read in conjunction with all relevant drawings, specifications and other documents provided by the architect and engineers. Any discrepancies should be reported to the architect immediately.</small></p> <p><small>Do not scale from this drawing.</small></p> <p><small>© Earle Architects</small></p>		