


# LEIGHTON ROAD

46.4m

# TORRIANO AVENUE

44.6m

El Sub Sta

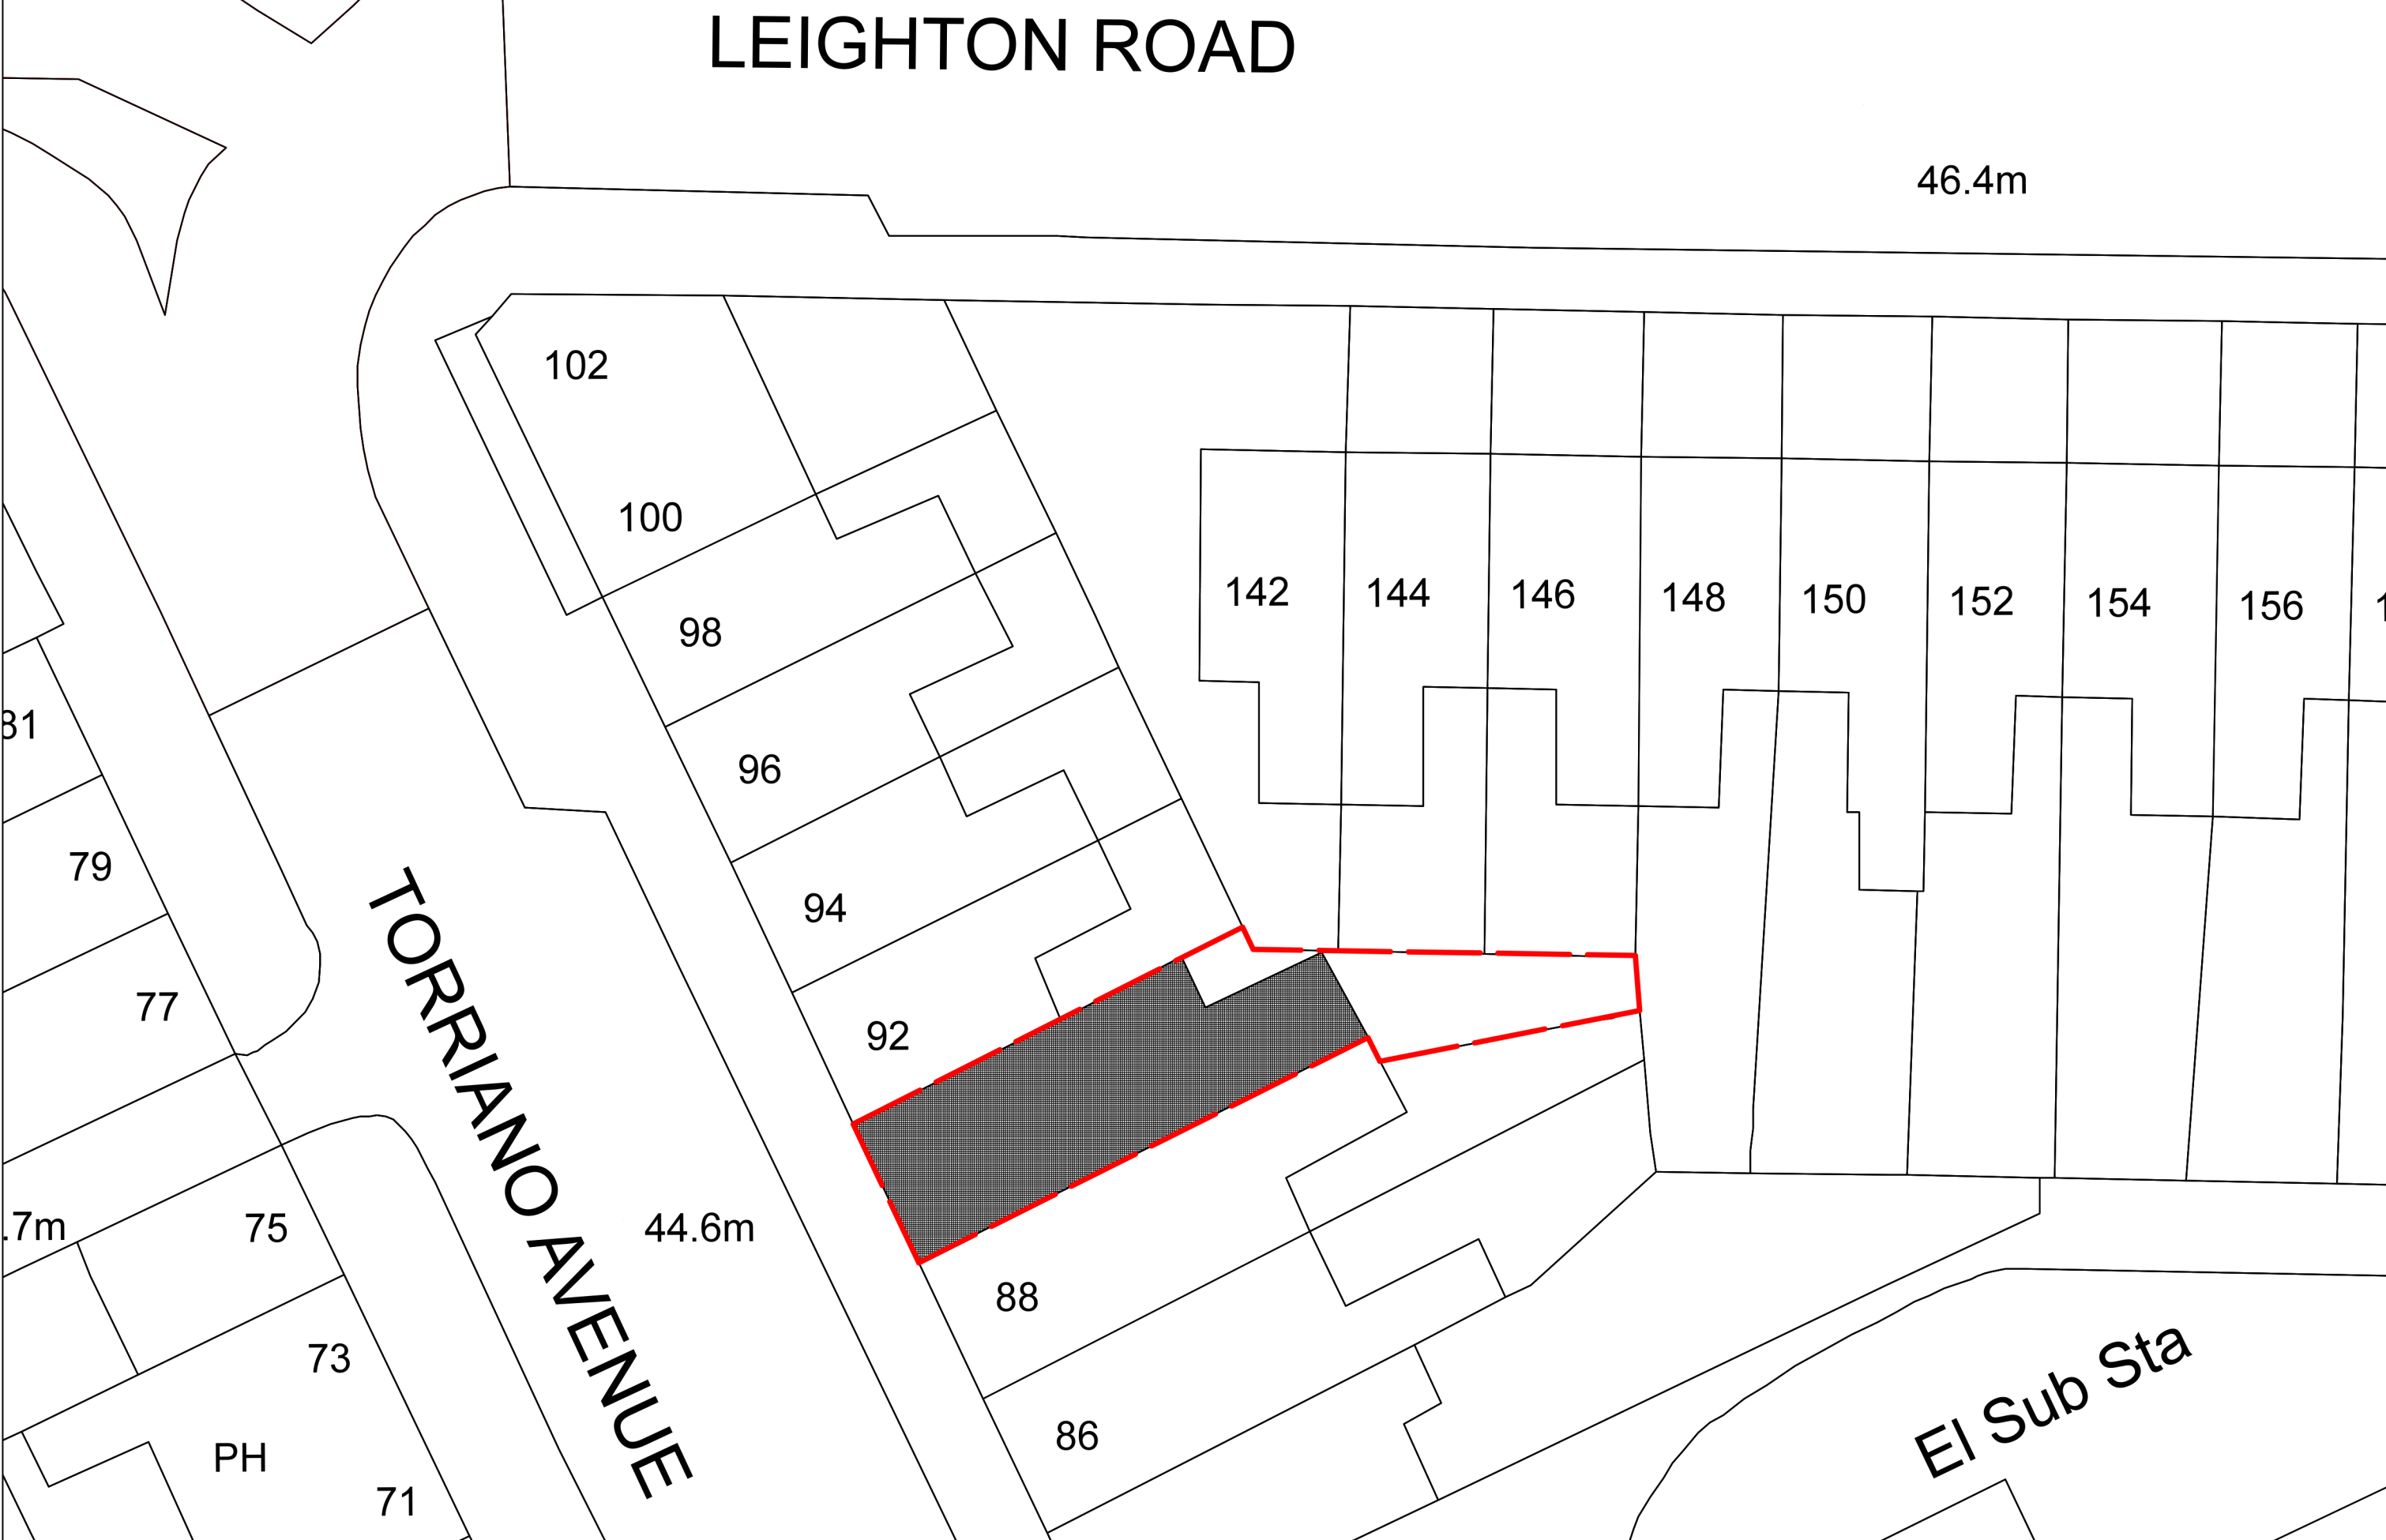

PROJECT  
**KENTISH TOWN HOUSE**  
 90 Torriano Avenue  
 London  
 NW5 2SE

THE AUTHOR TAKES NO RESPONSIBILITY FOR ANY DIMENSIONS OBTAINED BY SCALING FROM THIS DRAWING. IF NO DIMENSION IS SHOWN THE RECIPIENT MUST ASCERTAIN THE DIMENSION SPECIFICALLY FROM THE ARCHITECT OR BY SITE MEASUREMENT AND MAY NOT RELY UPON THIS DRAWING. SUPPLYING THIS DRAWING IN DIGITAL FORM IS SOLELY FOR CONVENIENCE AND NO RELIANCE MAY BE PLACED ON ANY DATA ON DIGITAL FORM. ALL DATA MUST BE CHECKED AGAINST THE HARD COPY.  
 ARCHITECTURAL DRAWINGS ARE FOR COORDINATION PURPOSES ONLY. FOR ANY SPECIALIST INFORMATION, PLEASE REFER TO CONTRACTORS / SUB-CONTRACTORS DRAWINGS.


REV	NO	DATE
001		03/09/2015

DESIGNER  
**SEDA ZIREK**  
 TEL: +44 7903177029

CONTRACTOR

CLIENT

NOTES

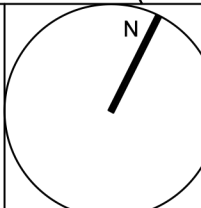

PROJECT NUMBER  
 058

FORMAT  
 A3

SCALE  
 1:200

DRAWING TITLE  
**SITE LOCATION PLAN**

DRAWING NUMBER  
**A-000**