



Internal Bulkhead
Existing bulkhead and over door heater to be sprayed out black.

CLIENT	Blacks	TITLE	Externals	REV	DATE	DESCRIPTION
STORE NAME	Tottenham	DATE	03/10/2016	A	03/10/16	Initial Visual
	Court Road	SCALE	As Detailed @ A3	-	-	-
PROJ TYPE	-	DRAWN	IR	-	-	-
DRWG NO.	-	PM	MC			

ITEM 1

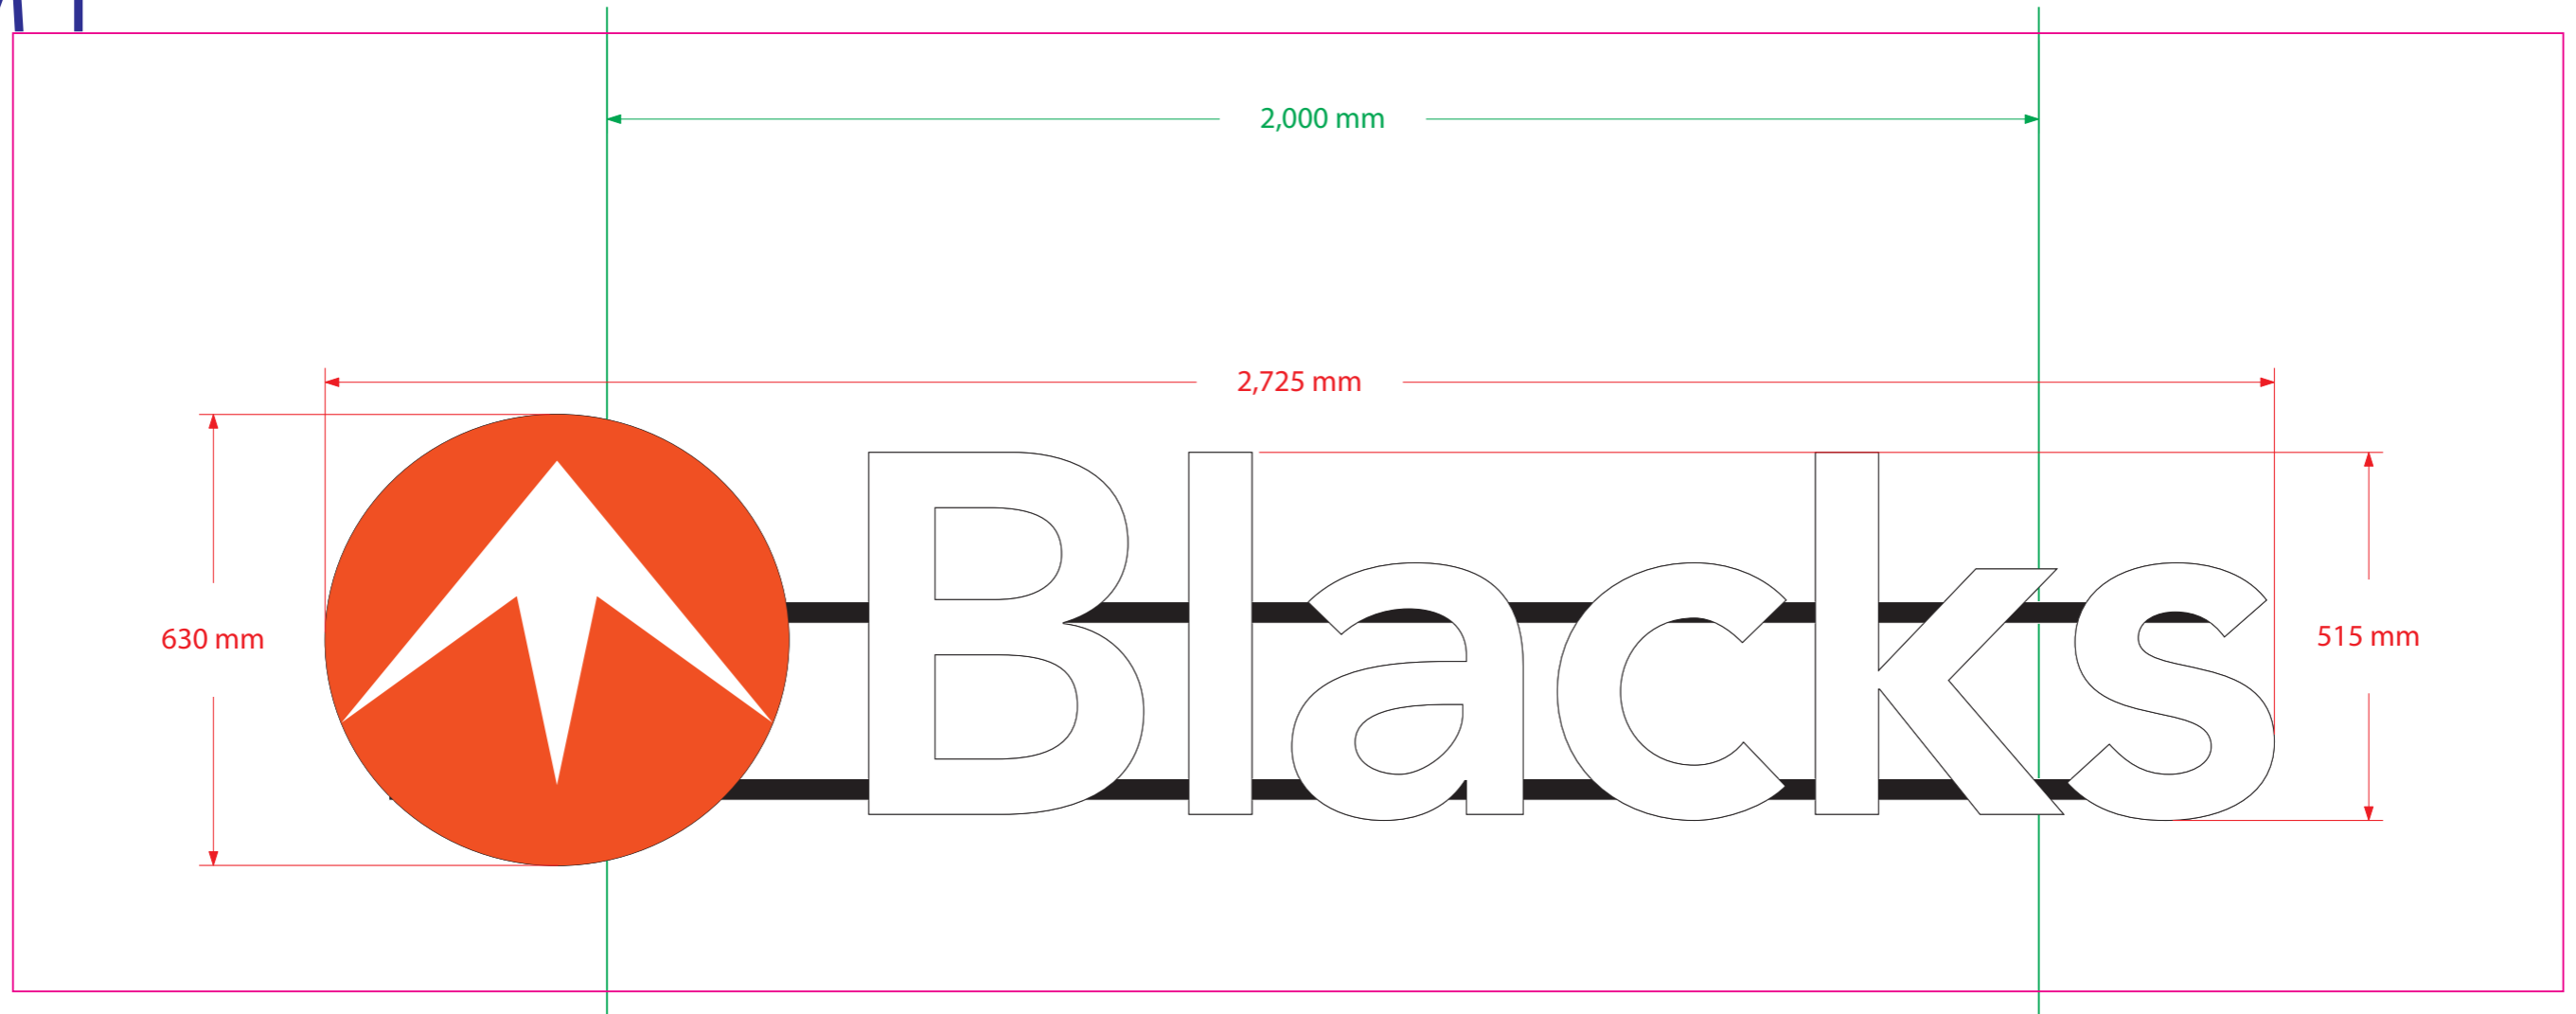

Scale 1:10 @ A3

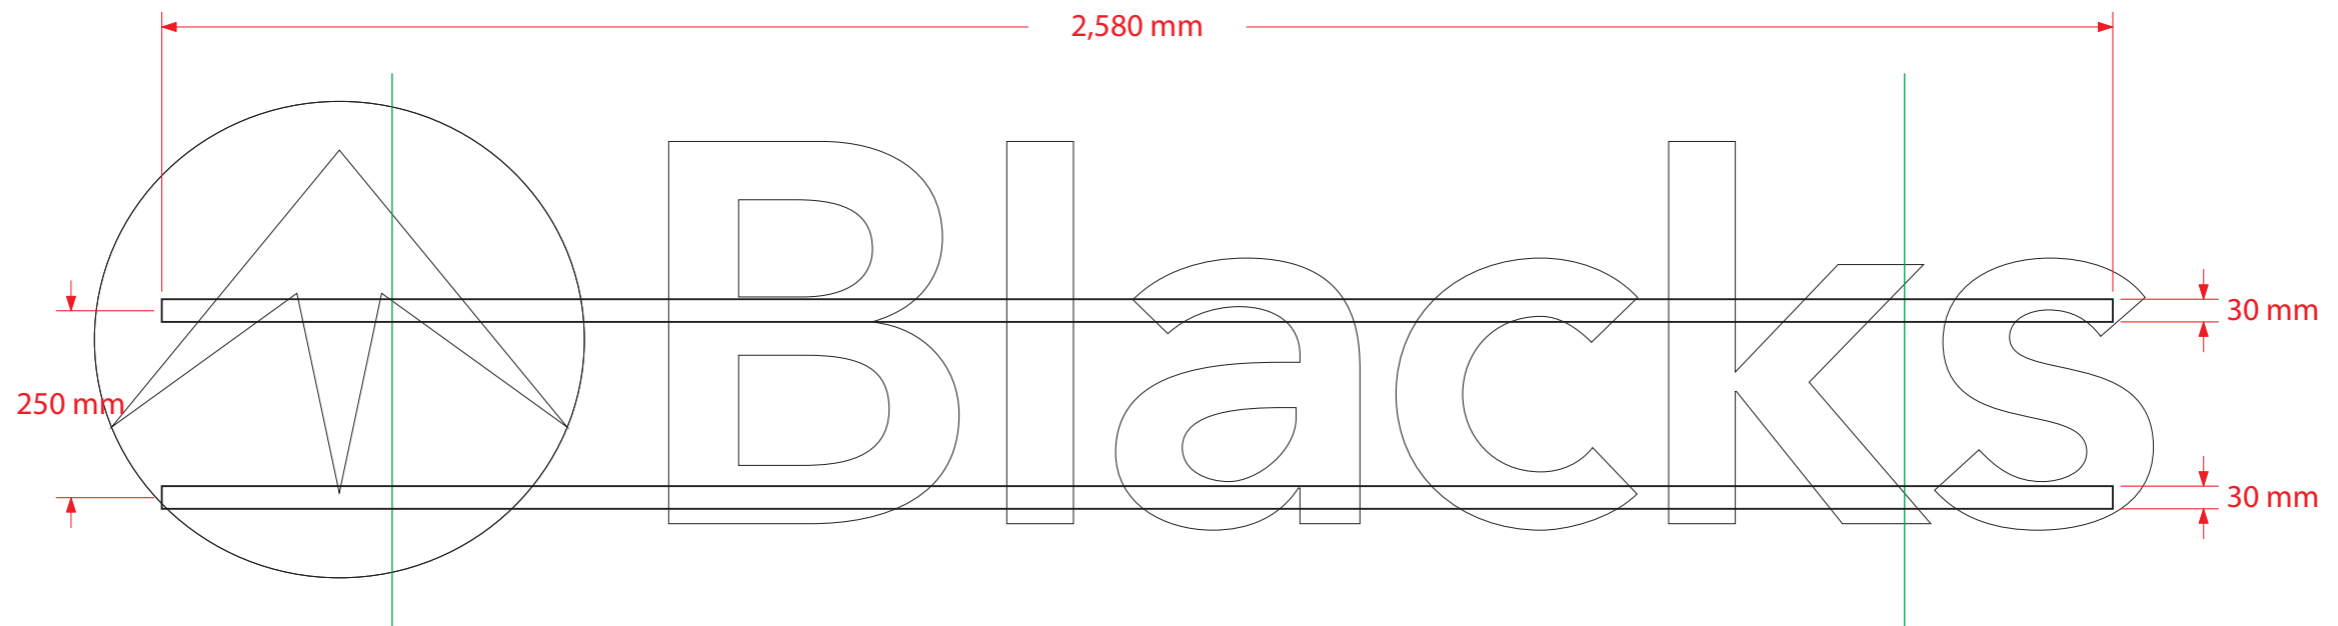


CLIENT	Blacks	TITLE	Externals	REV	DATE	DESCRIPTION
STORE NAME	Tottenham	DATE	03/10/2016	A	03/10/16	Initial Visual
-	Court Road	SCALE	As Detailed @ A3	-	-	-
PROJ TYPE	-	DRAWN	IR	-	-	-
DRWG NO.	-	PM	MC			

ITEM 1

Roundel

Blacks

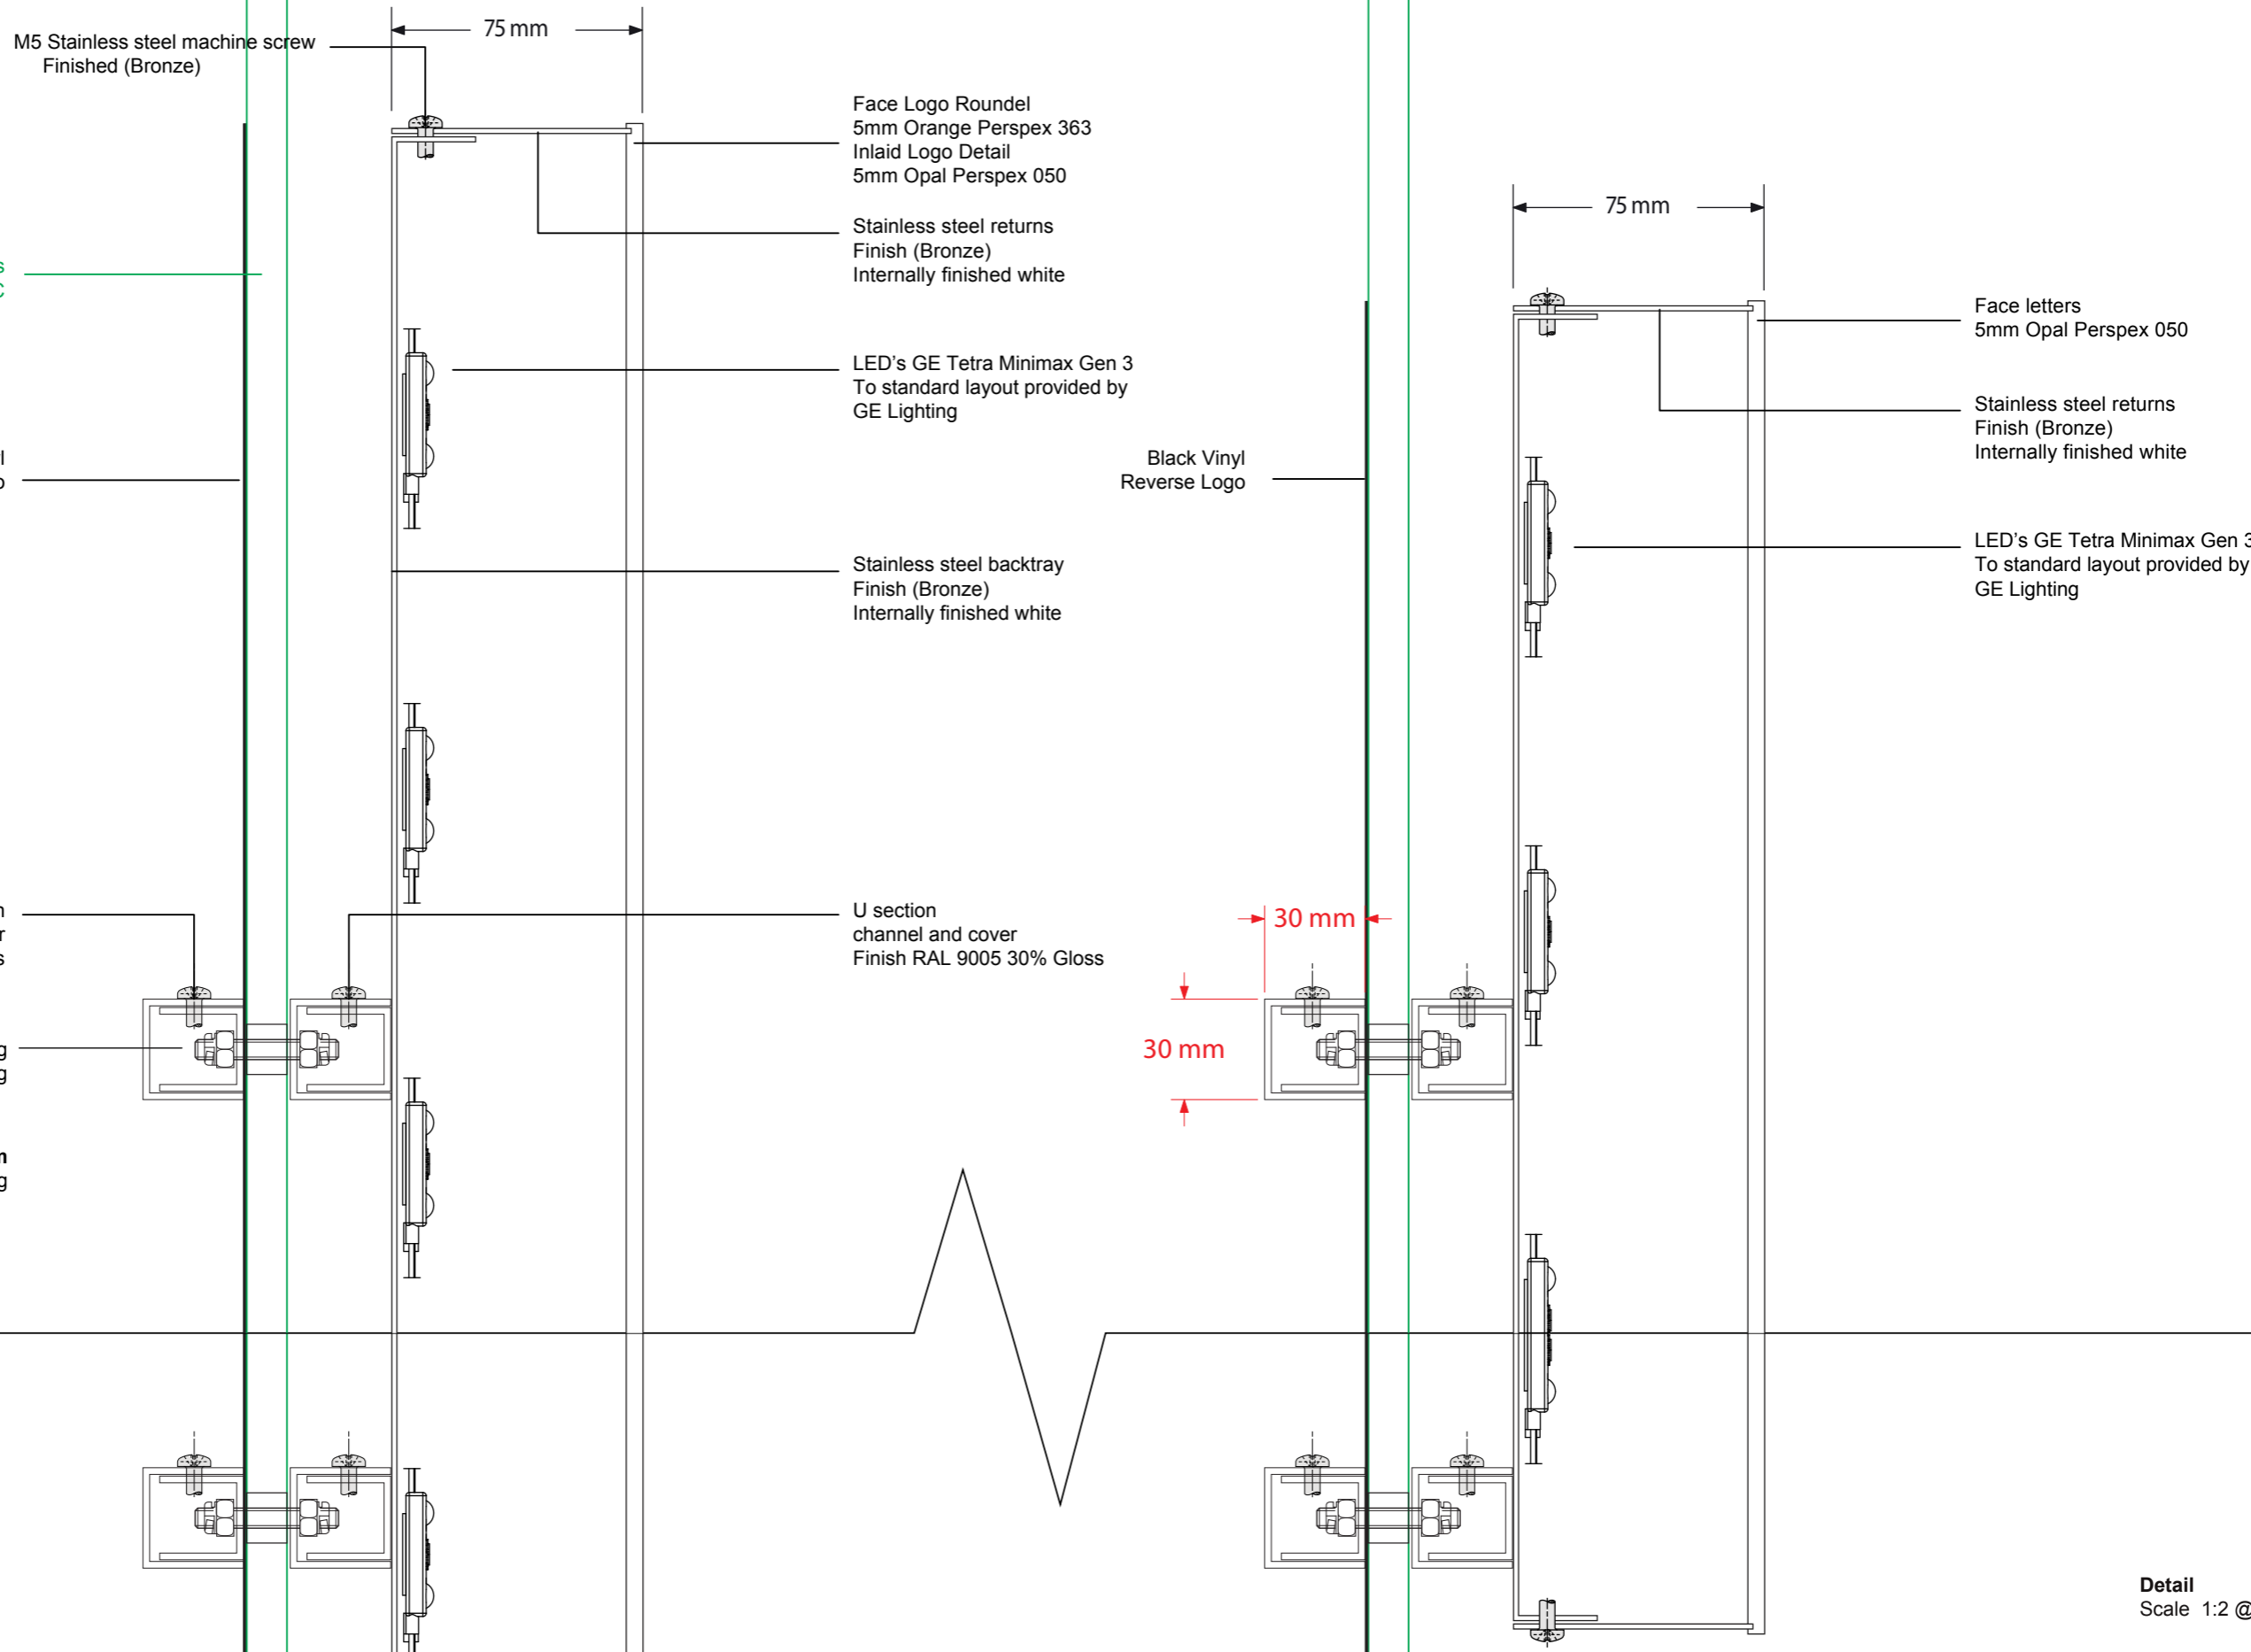


Detail
Scale 1:2 @ A3

CLIENT	Blacks	TITLE	Externals	REV	DATE	DESCRIPTION
STORE NAME	Tottenham	DATE	03/10/2016	A	03/10/16	Initial Visual
-	Court Road	SCALE	As Detailed @ A3	-	-	-
PROJ TYPE	-	DRAWN	IR	-	-	-
DRWG NO.	-	PM	MC			

This drawing is for approval purposes. Please check all details noted on the drawing including spelling, and provide written confirmation of your approval to the Innovate Signs project manager. Once approved production will commence based on the approved drawing. Any changes made after production has begun will incur an additional cost.

ITEM 2

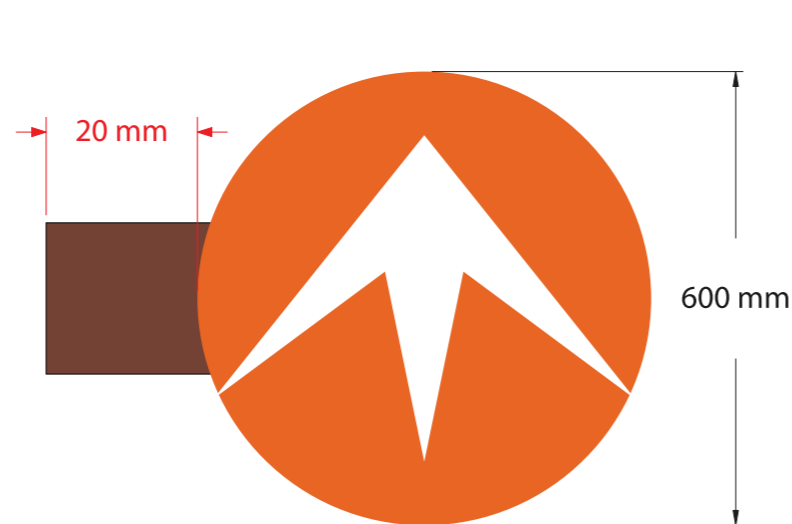

Projecting Sign
SCALE 1 :10

Double sided Illuminated panels
5mm Orange 363 Perspex
Inlaid with White 5mm 050 detail.
Returns from descaled stainless steel powder coated bronze RAL 8014
Fitted to bronze powder coated steel frame with stand-off bracket.
Illumination by Tetra mini max gen 2 white LEDs.

CLIENT	Blacks	TITLE	Projection sign	REV	DATE	DESCRIPTION
STORE NAME	Tottenham	DATE	21/10/2016	A	21/10/16	Initial Visual
-	Court Road	SCALE	As Detailed @ A3	-	-	-
PROJ TYPE	External	DRAWN	IR	-	-	-
DRWG NO.	-	PM	MC			