




**01 Typical green/brown roof**  
Standard Detail

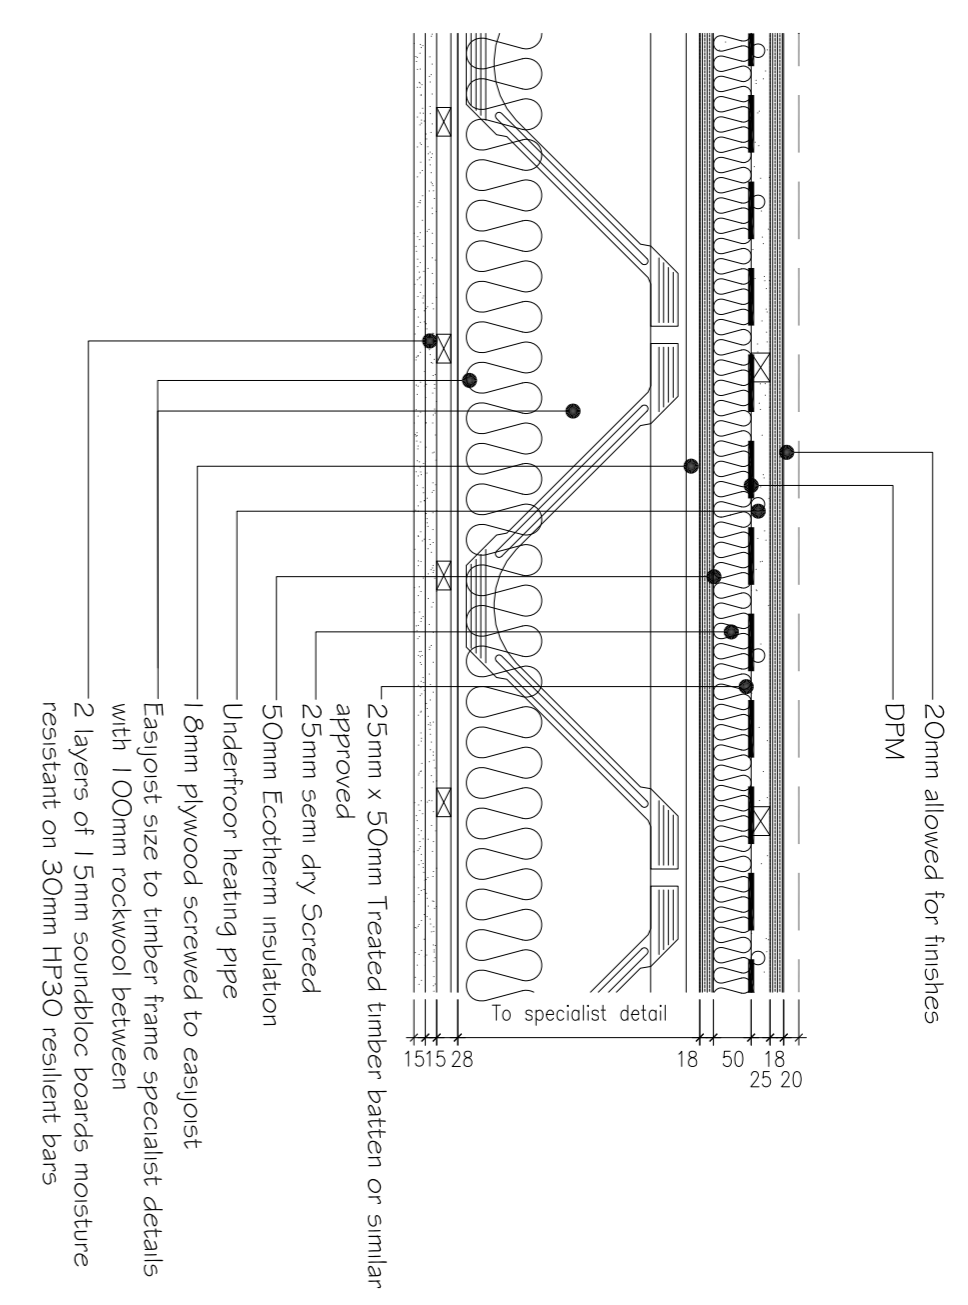


**02 Residential floor type**  
Standard Detail

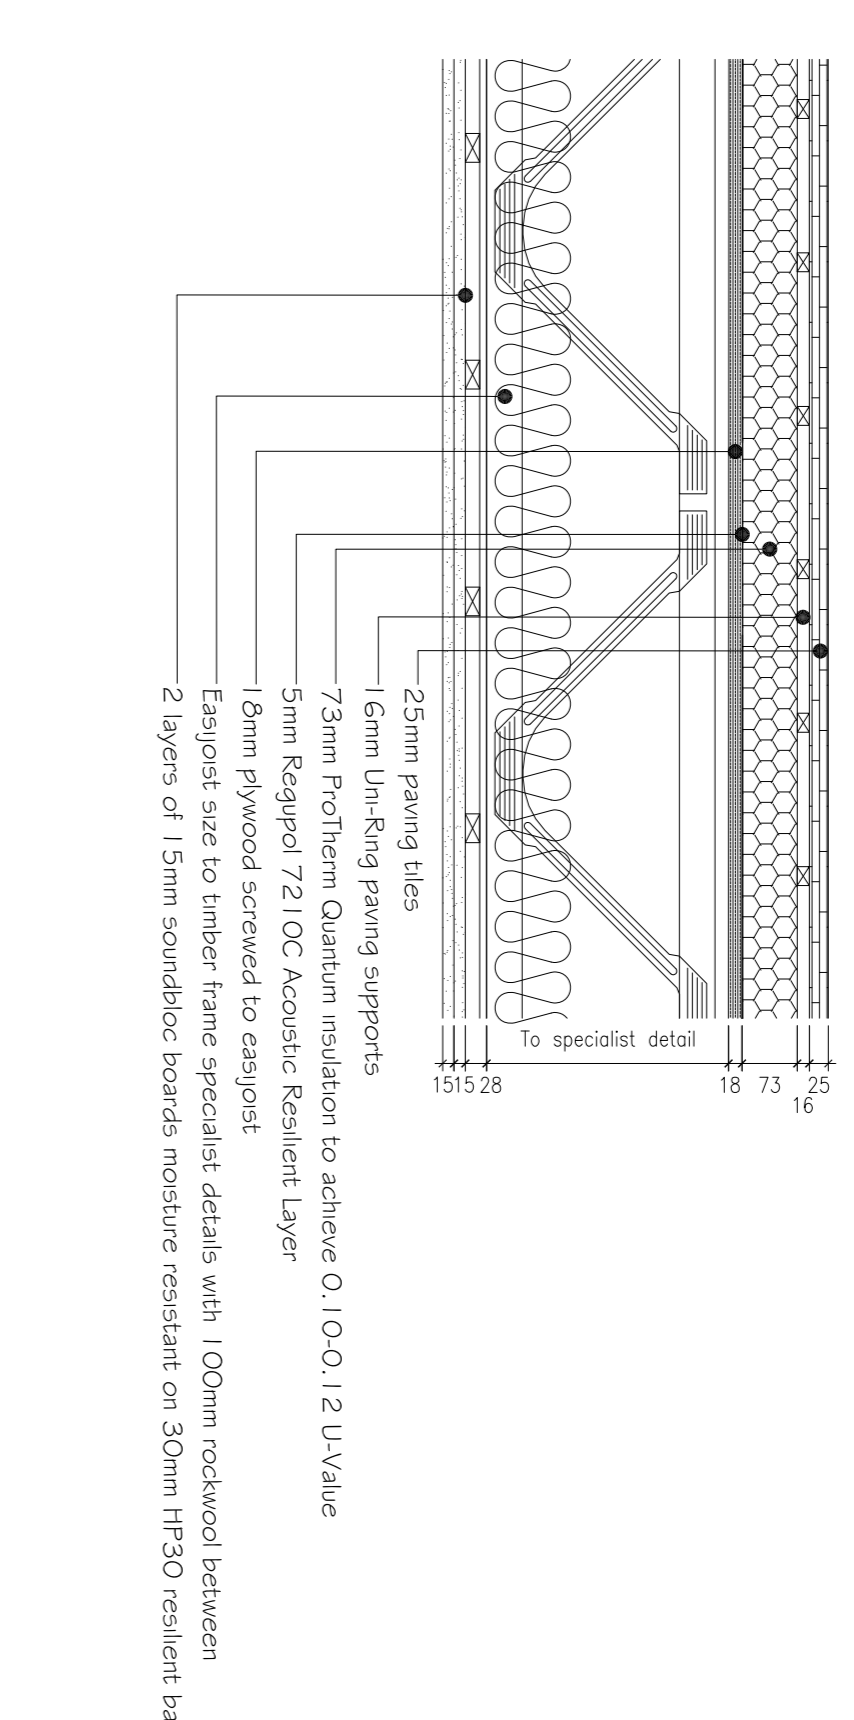


**03 External Balcony/Terrace**  
Standard Detail

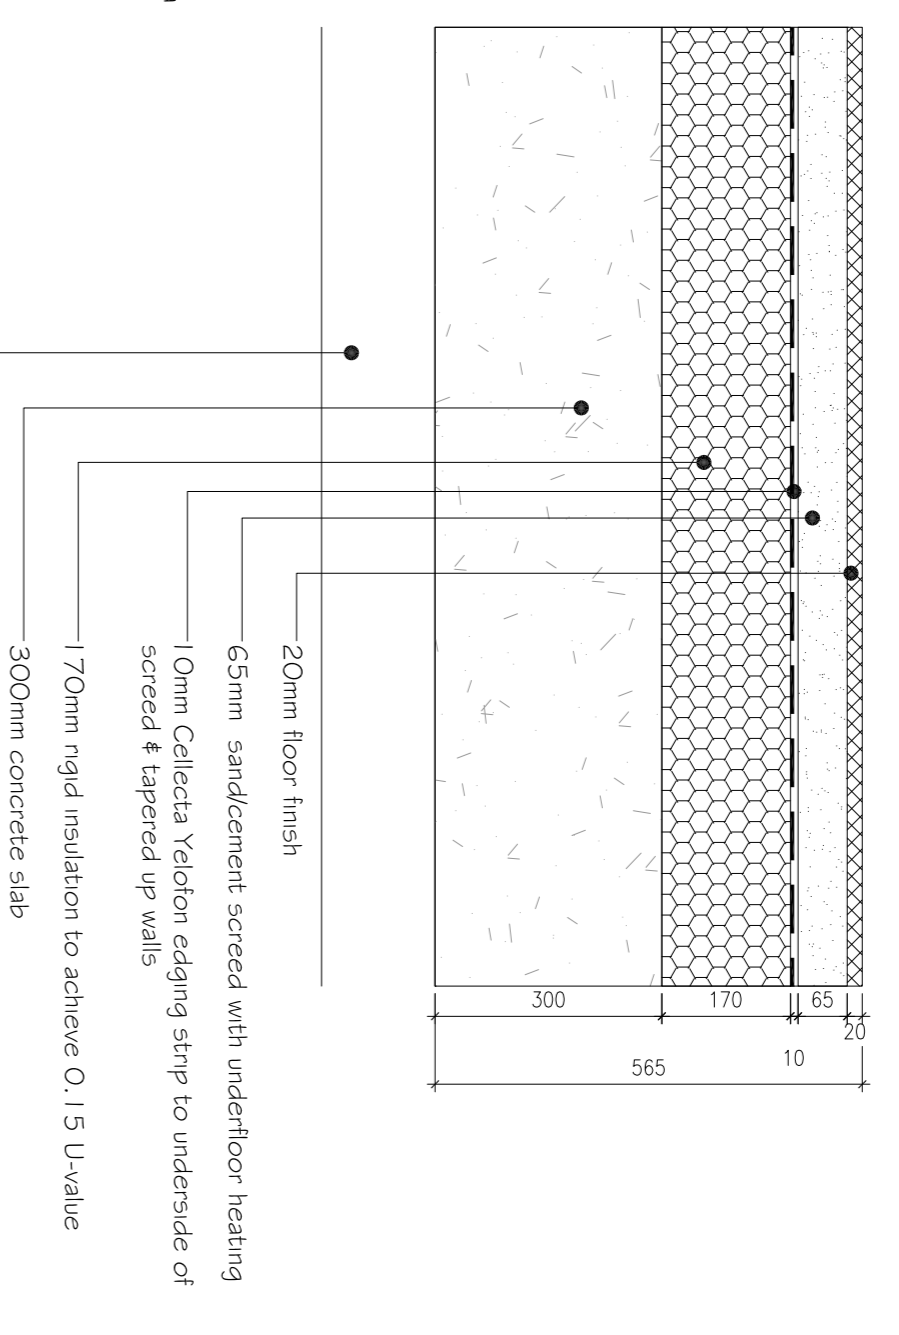


**04 Residential ground floor type**  
Standard Detail

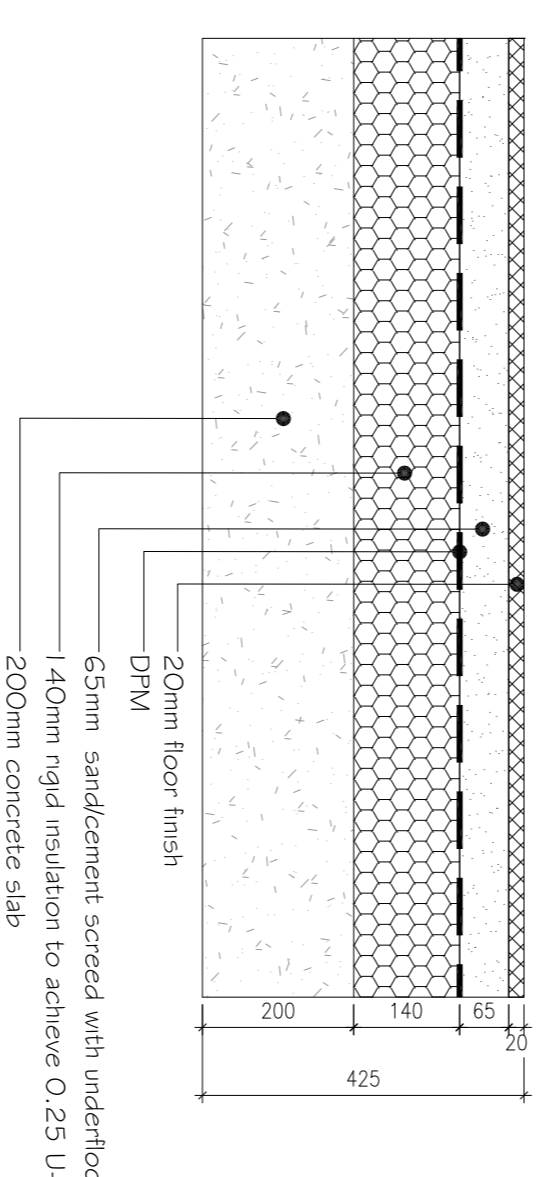


**05 Residential basement floor type**  
Standard Detail

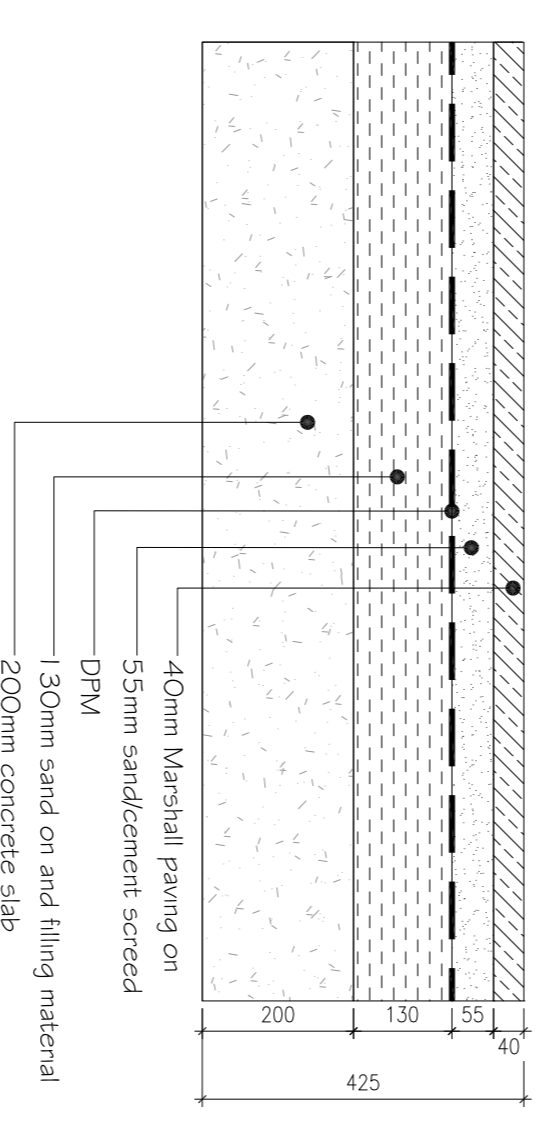

**06 Basement pavement external area floor type**  
Standard Detail

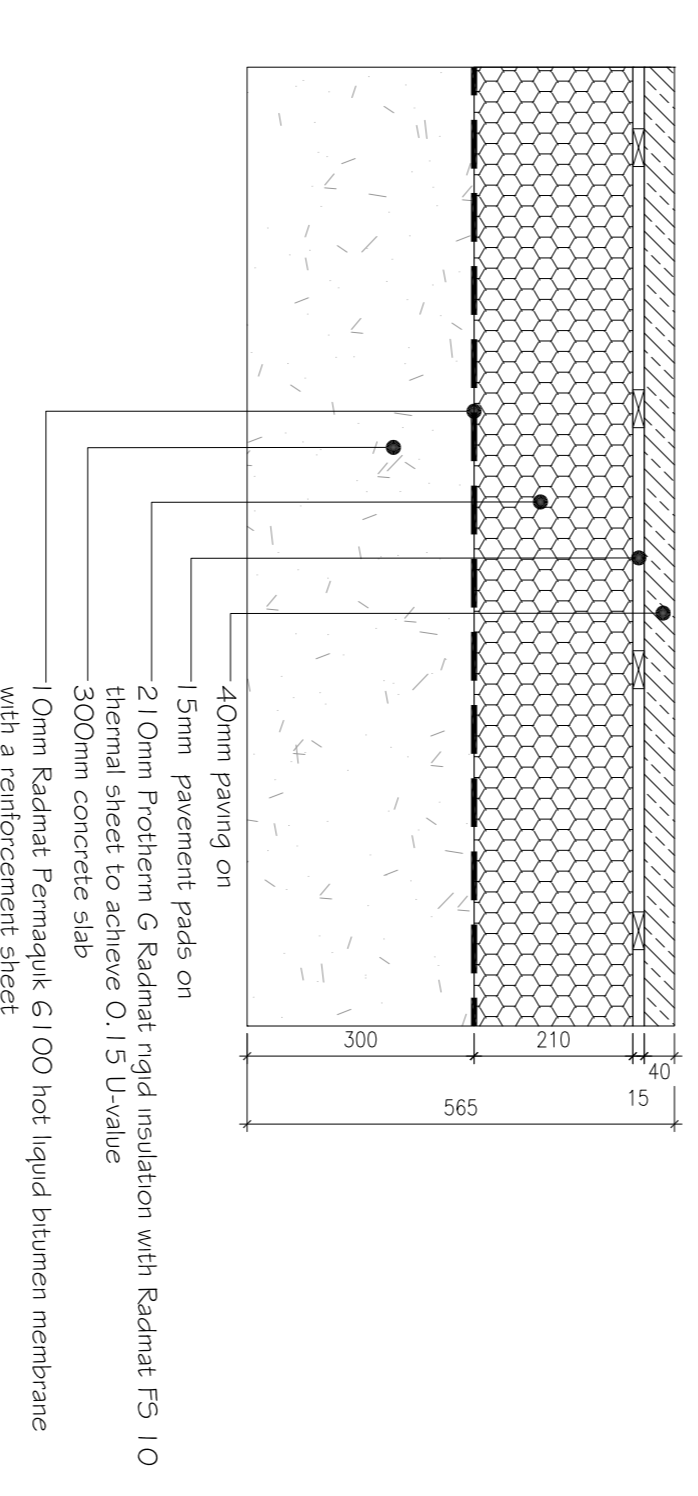

**07 Ground floor external entrance floor type over office**  
Standard Detail

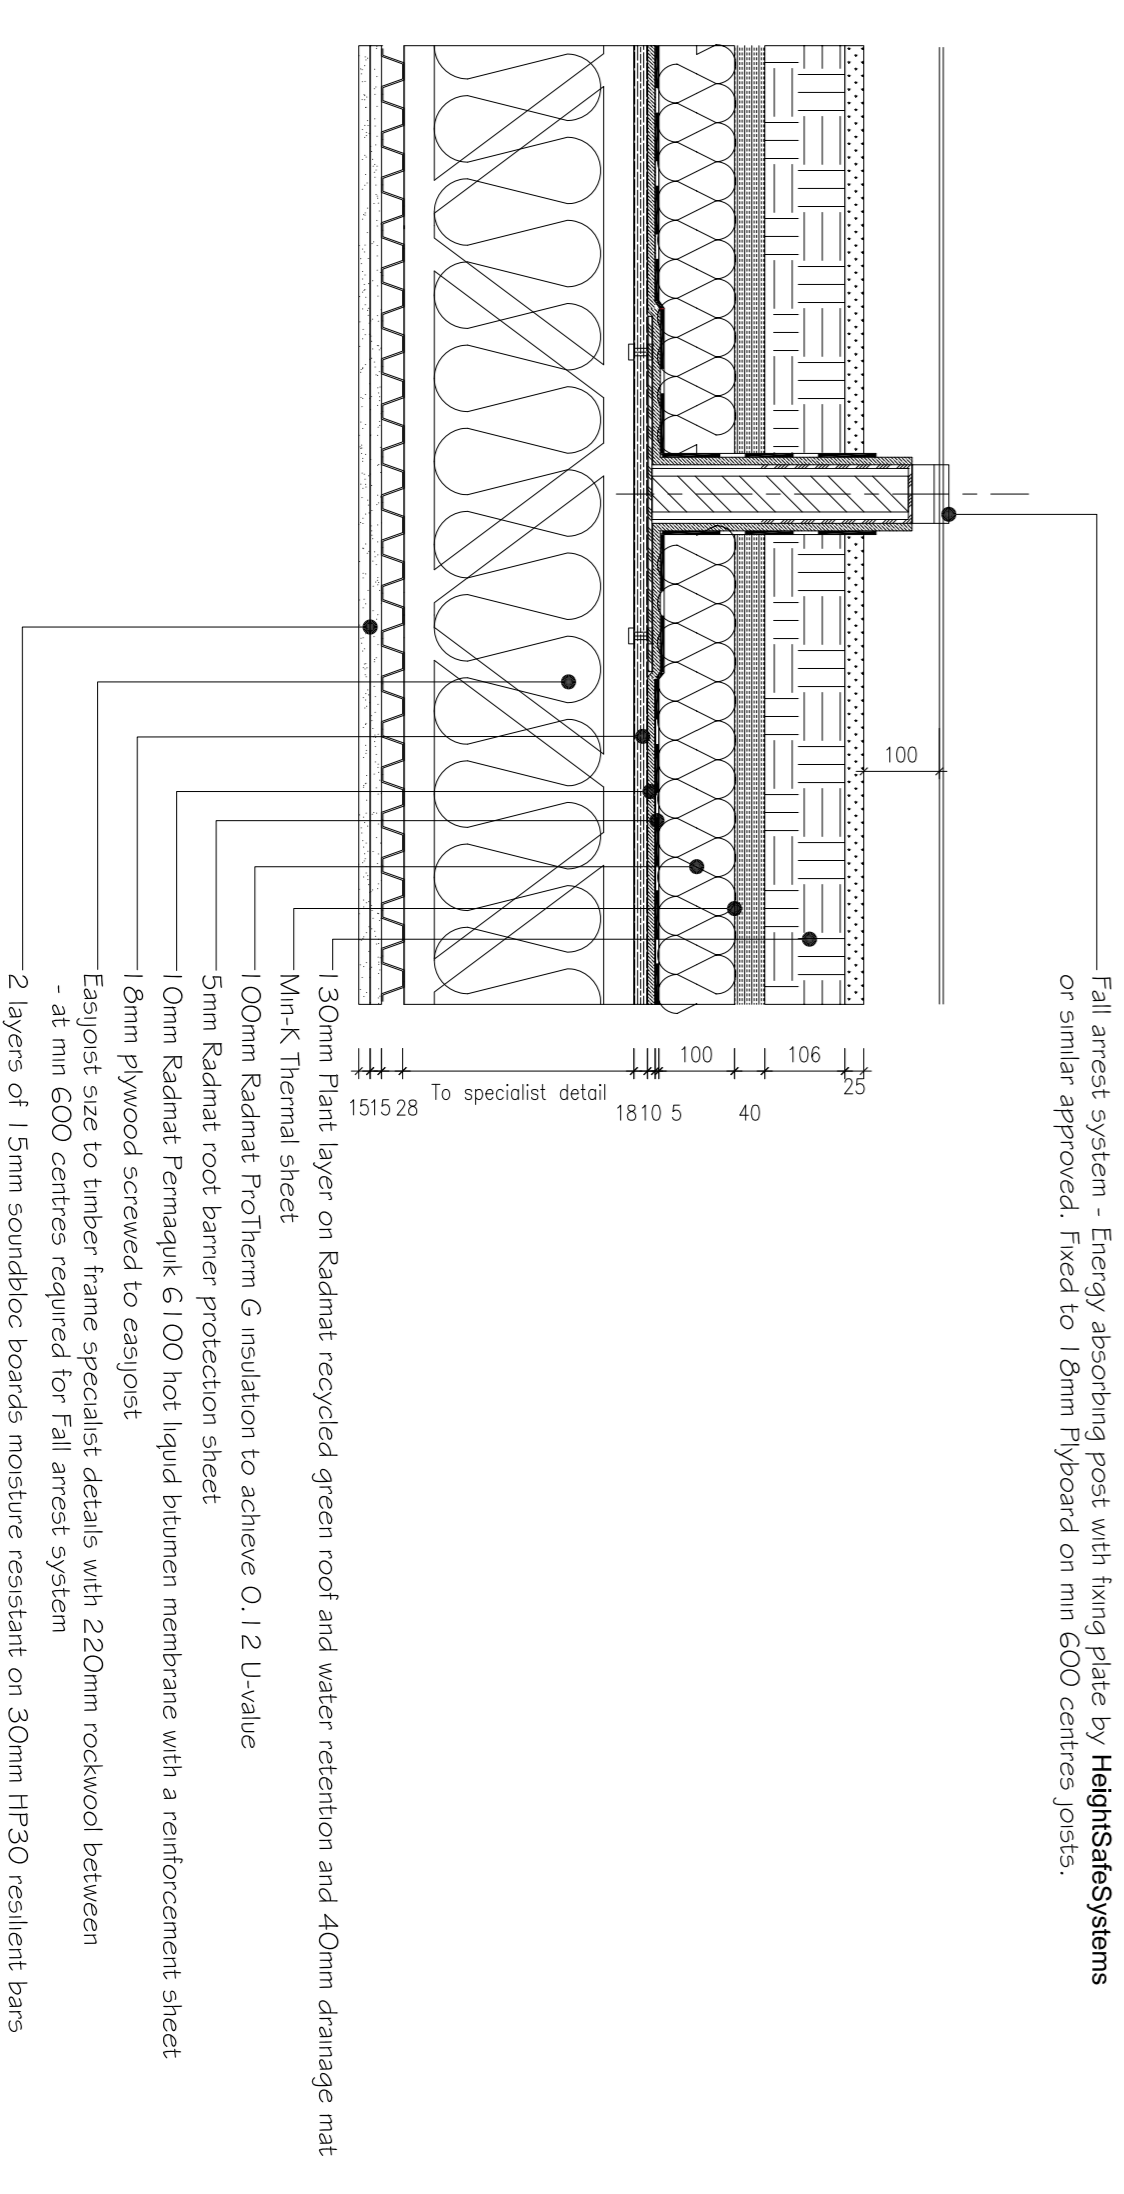

**08 Typical green/brown roof with Fall Arrest System**  
Standard Detail

03/20/16: 16 Floor details amended  
02/26/15: Detail 8 added  
01/17/15: Detail 03 amended and drawing relogged  
Following construction following SCC comments  
R02/20/15 and new lobby and roof floors built up  
P01/13/2014 initial issue for comments



Project: 59-61, LEIGHTON ROAD, LONDON, NWS2QH

FLOOR TYPES DETAILS			
Scale	Drawn By	Checked	Revision
1:108A1	MGM/WLF		
Date			
JUNE 2016	VP		
Drawing Number			
5381-42-02			C03

FOR CONSTRUCTION

DO NOT SCALE FROM THIS DRAWING. ALL DIMENSIONS ARE TO BE TAKEN FROM THE DIMENSION LINES UNLESS OTHERWISE SPECIFIED. THIS DRAWING IS THE PROPERTY AND COPYRIGHT OF MGM ASSOCIATES. ANY REUSE OR REPRODUCTION WITHOUT PERMISSION IS PROHIBITED.