




PHOTOGRAPH OF SIDE ELEVATION



SIDE ELEVATION

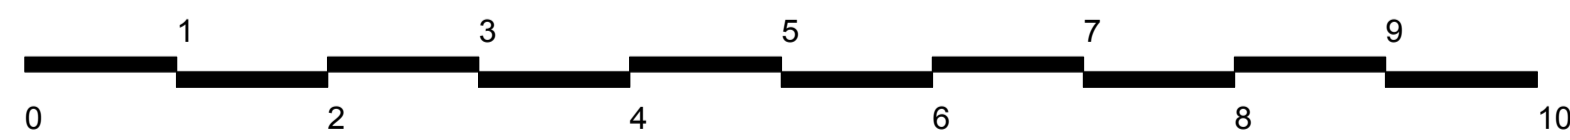

Scale - meters


REVISION	BY	DATE
-	-	-

REVISION	BY	DATE
-	-	-

REVISION	BY	DATE
-	-	-

REVISION	BY	DATE
-	-	-

**PLANNING APPLICATION**

CLIENT		DRAWING	
HSBC 		<b>EXISTING SIDE ELEVATION</b>	
PROJECT HSBC Camden Town HSBC UK Rebranding - PIN GB1022 176 Camden High Street - London - NW1 8QL		DRAWING No. <b>16 033 0016 PA 02</b>	SCALE 1:100 @ A3 1:50 @ A1
DRAWN BY / OFFICE MA / LONDON		REVISION -	