




PHOTOGRAPH OF SIDE ELEVATION



Replacement HSBC UK logo internally illuminated roundel and bracket fixed to existing stonework. Logo internally illuminated.

Replacement HSBC UK logo halo illuminated. Individual letters and logo located on existing stonework.


SIDE ELEVATION

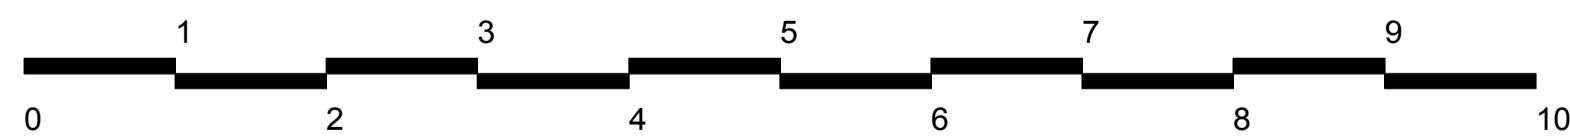

Scale - meters

REVISION	BY	DATE	REVISION	BY	DATE
-	-	-	-	-	-

PLANNING APPLICATION

CLIENT	HSBC 	
DRAWING	PROPOSED SIDE ELEVATION	
DRAWING No.	16 033 0016 PA 04	SCALE 1:100 @ A3 1:50 @ A1
PROJECT	HSBC Camden Town HSBC UK Rebranding - PIN GB1022 176 Camden High Street - London - NW1 8QL	
DRAWN BY / OFFICE	MA / LONDON	REVISION -