
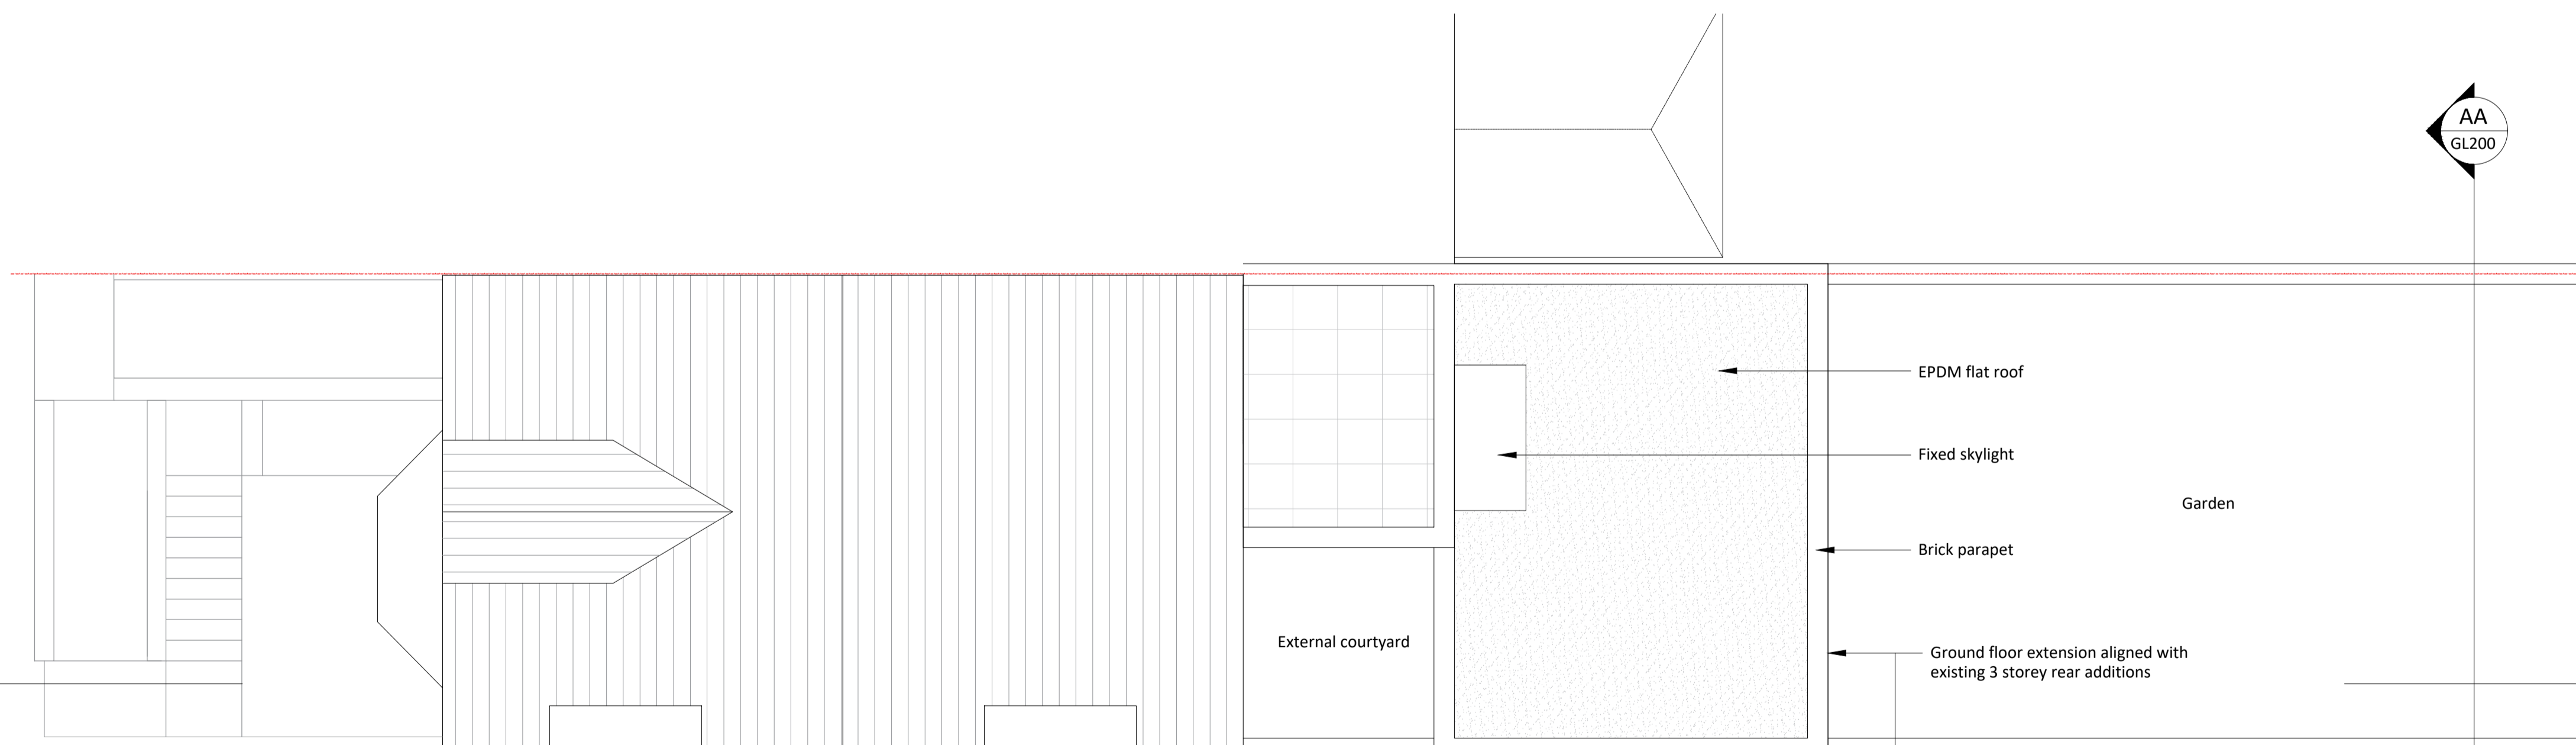


xP Roof 1 Roof Plan - Existing  
 0 0.5 1 2 3 1:50 at A1

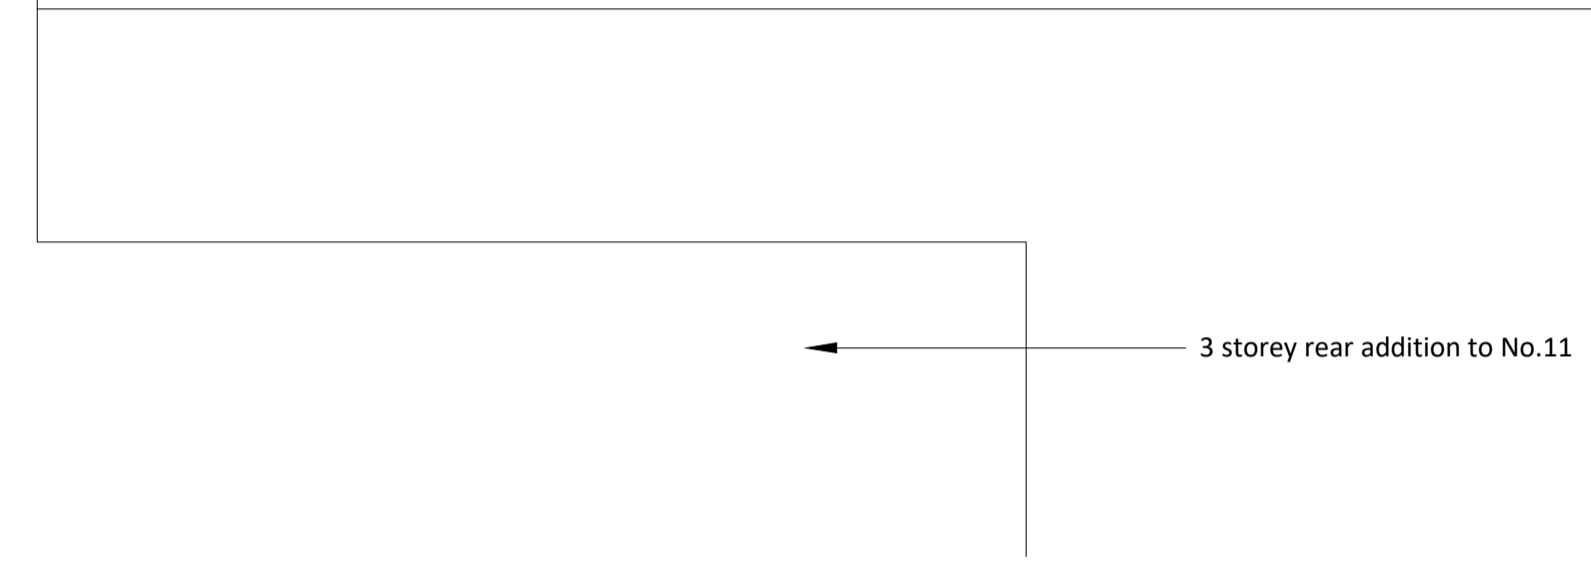

pP Roof 1 Roof Plan - Proposed  
 0 0.5 1 2 3 1:50 at A1

AA  
GL200

CC  
GL300

BB  
GL201

Garden Flat  
 9a Gladys Road  
 London  
 NW6 2PU

9GL\_PL\_105

ROOF PLAN  
 Existing & Proposed

1:50 @ A1

24/10/16  
 A.Birch  
 aaronbirch@mac.com