


xBB SIDE ELEVATION - EXISTING
 0 0.5 1 2 3 1:50 at A1

 DEMOLITION

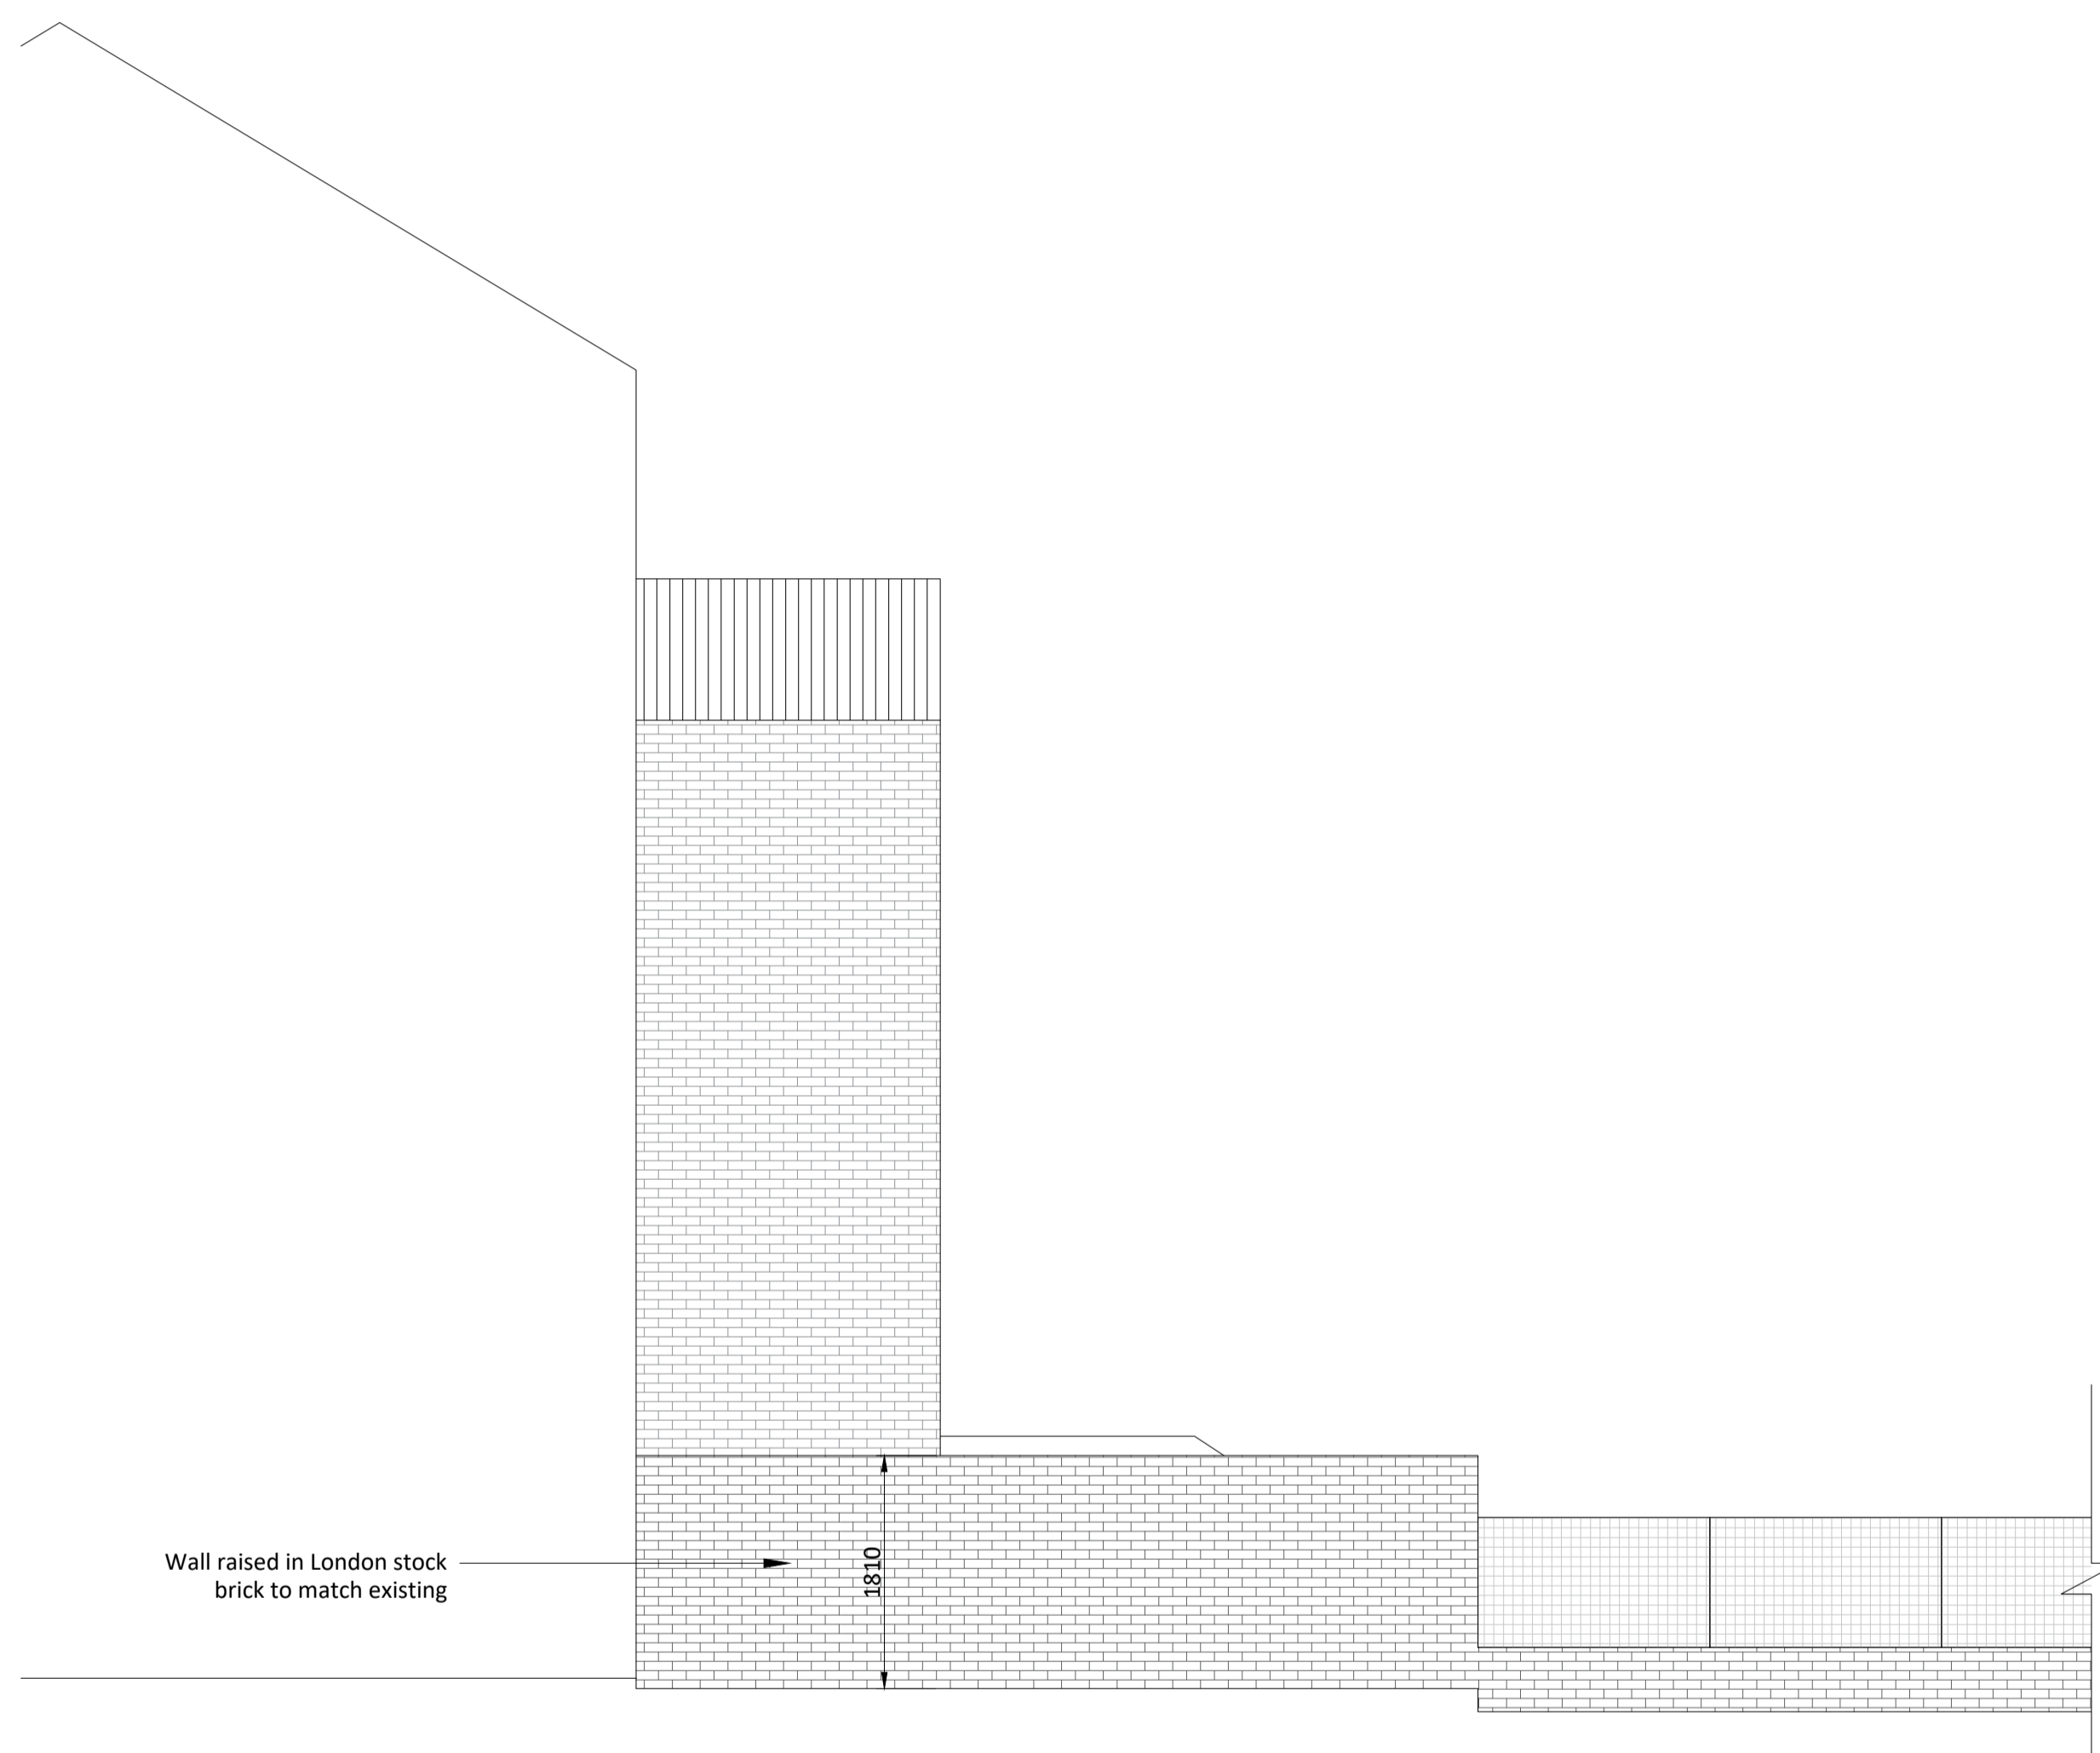

pBB SIDE ELEVATION - PROPOSED
 0 0.5 1 2 3 1:50 at A1

Garden Flat
 9a Gladys Road
 London
 NW6 2PU

9GL_PL_201

SIDE ELEVATION BB
 Existing & Proposed

1:50 @ A1

24/10/16
 A.Birch
 aaronbirch@mac.com