


**xCC** SECTION CC - EXISTING  
 0 0.5 1 2 3 1:50 at A1

 DEMOLITION

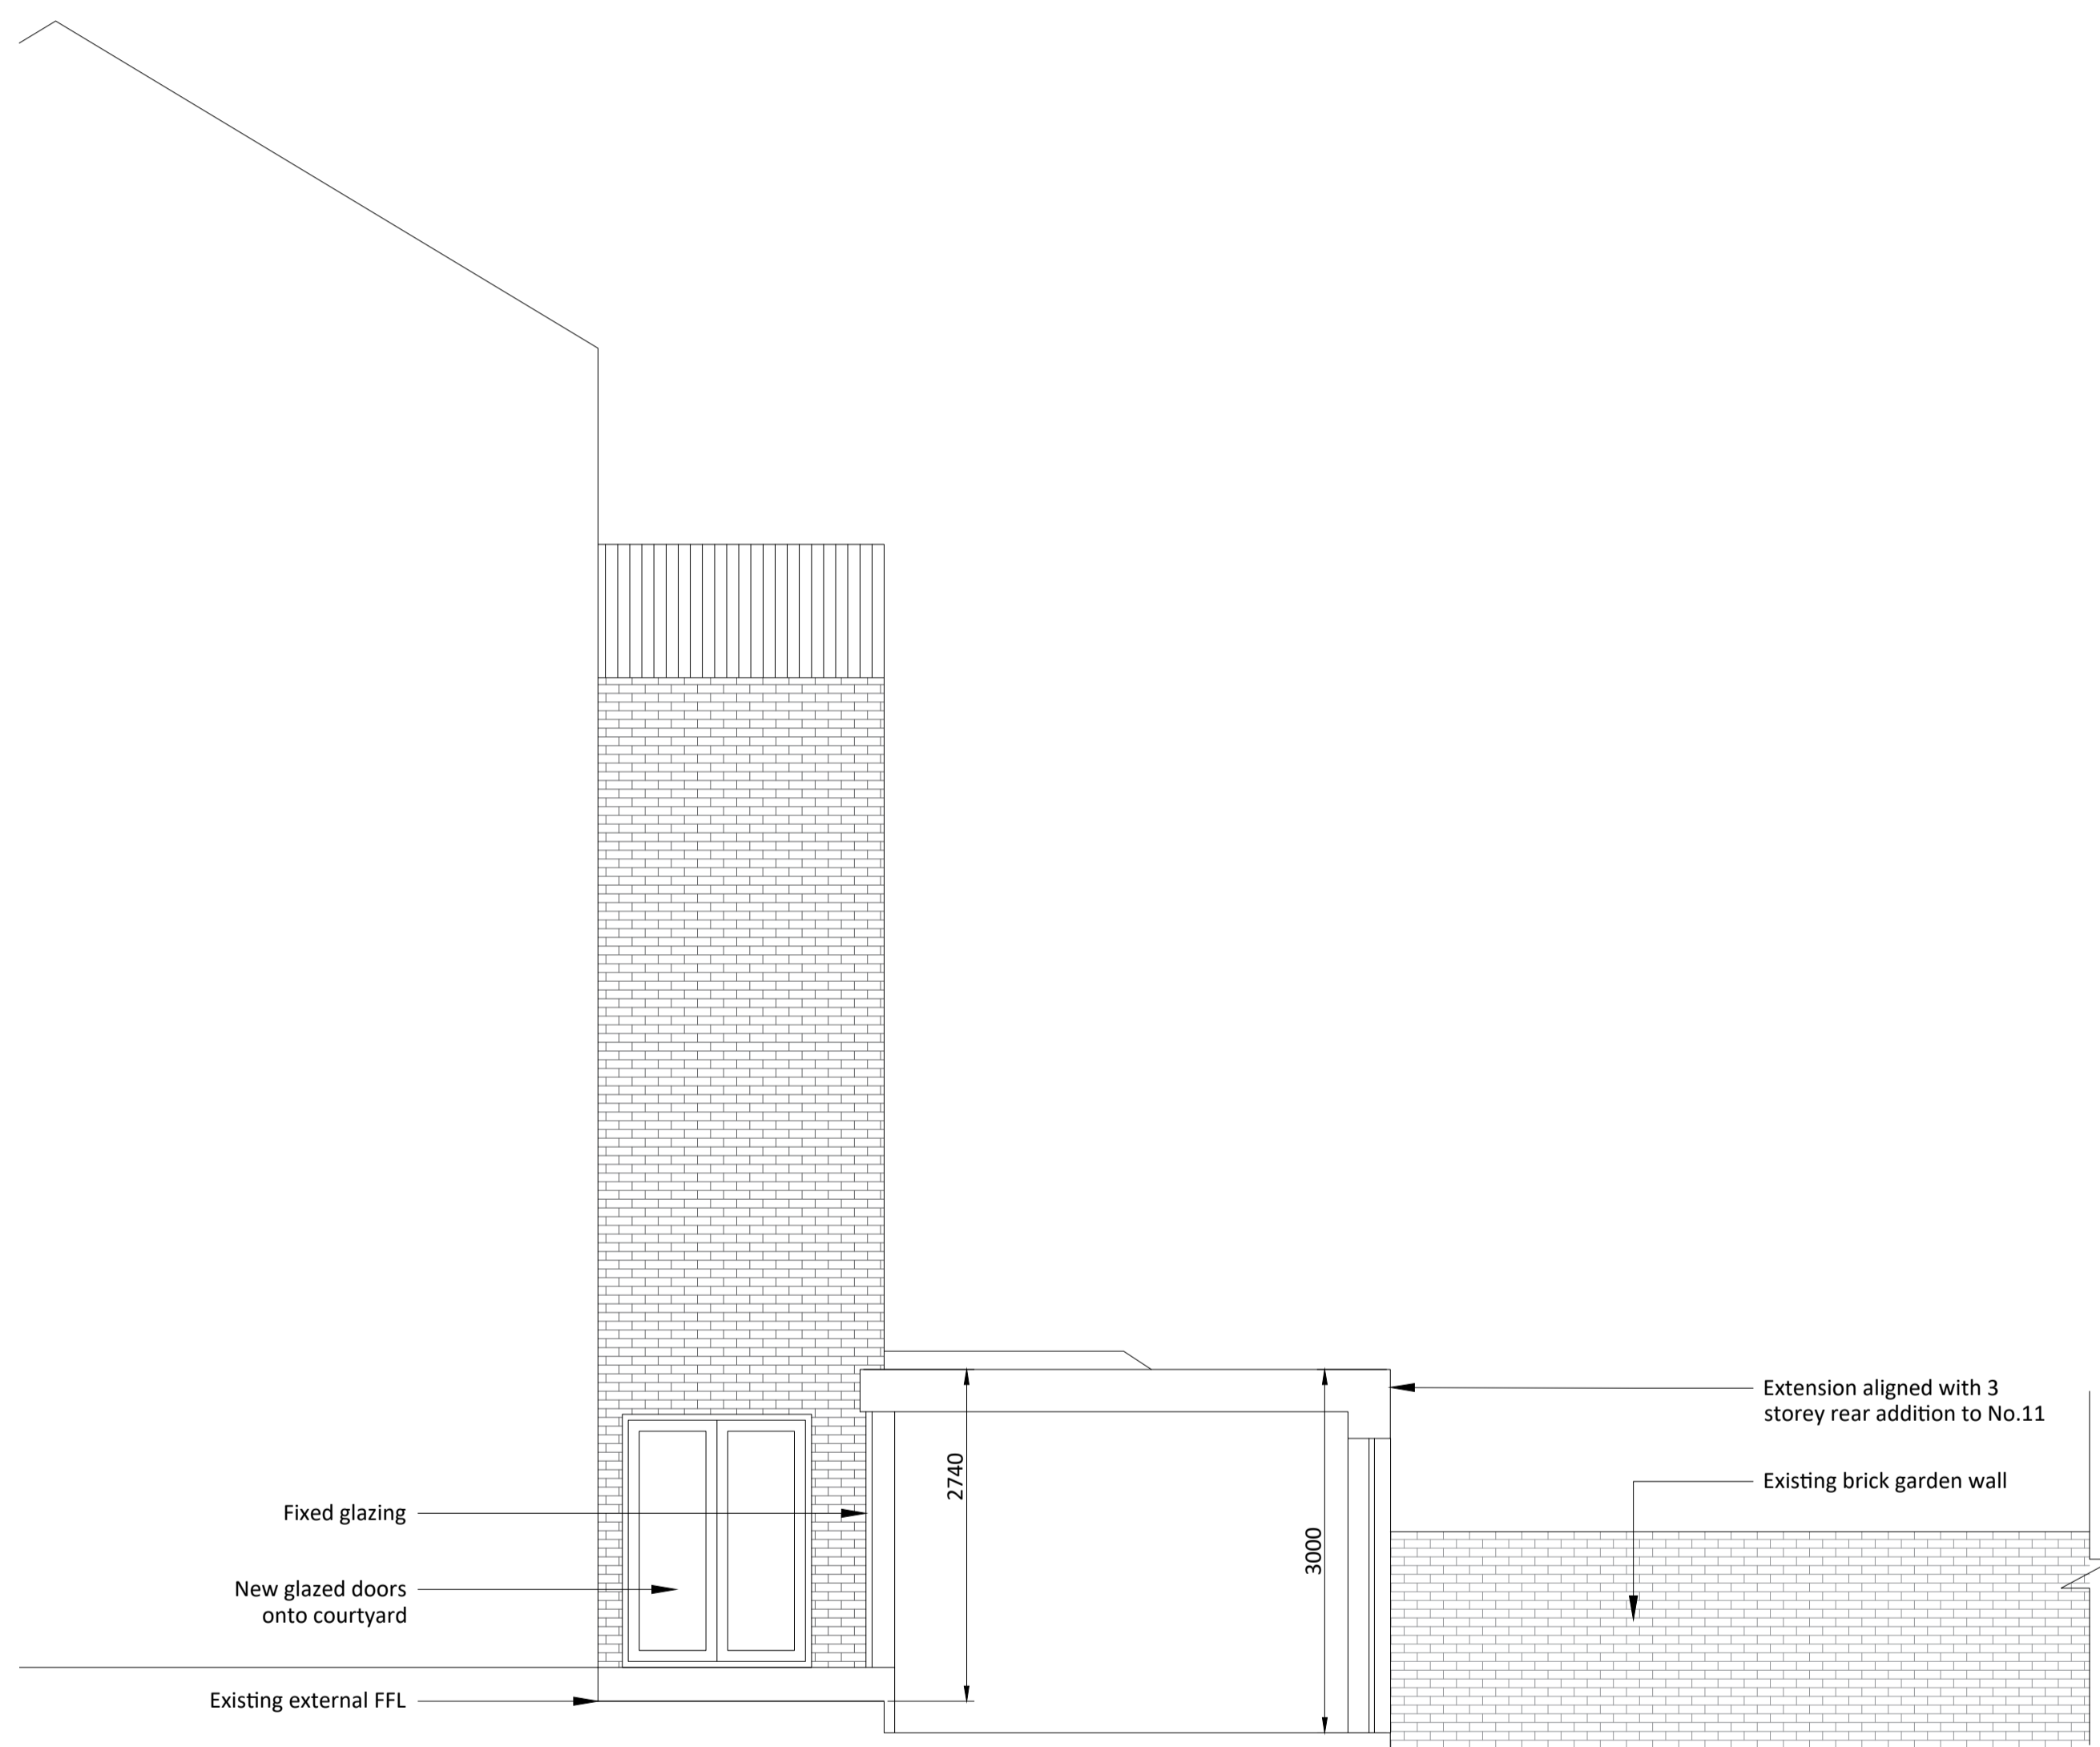

**pCC** SECTION CC - PROPOSED  
 0 0.5 1 2 3 1:50 at A1

Garden Flat  
 9a Gladys Road  
 London  
 NW6 2PU

9GL\_PL\_300

SECTION CC  
 Existing & Proposed

1:50 @ A1

24/10/16  
 A.Birch  
 aaronbirch@mac.com