




X00 EXISTING FRONT LAYOUT
 0 0.25 0.5 1 1.5m 2m 1:20

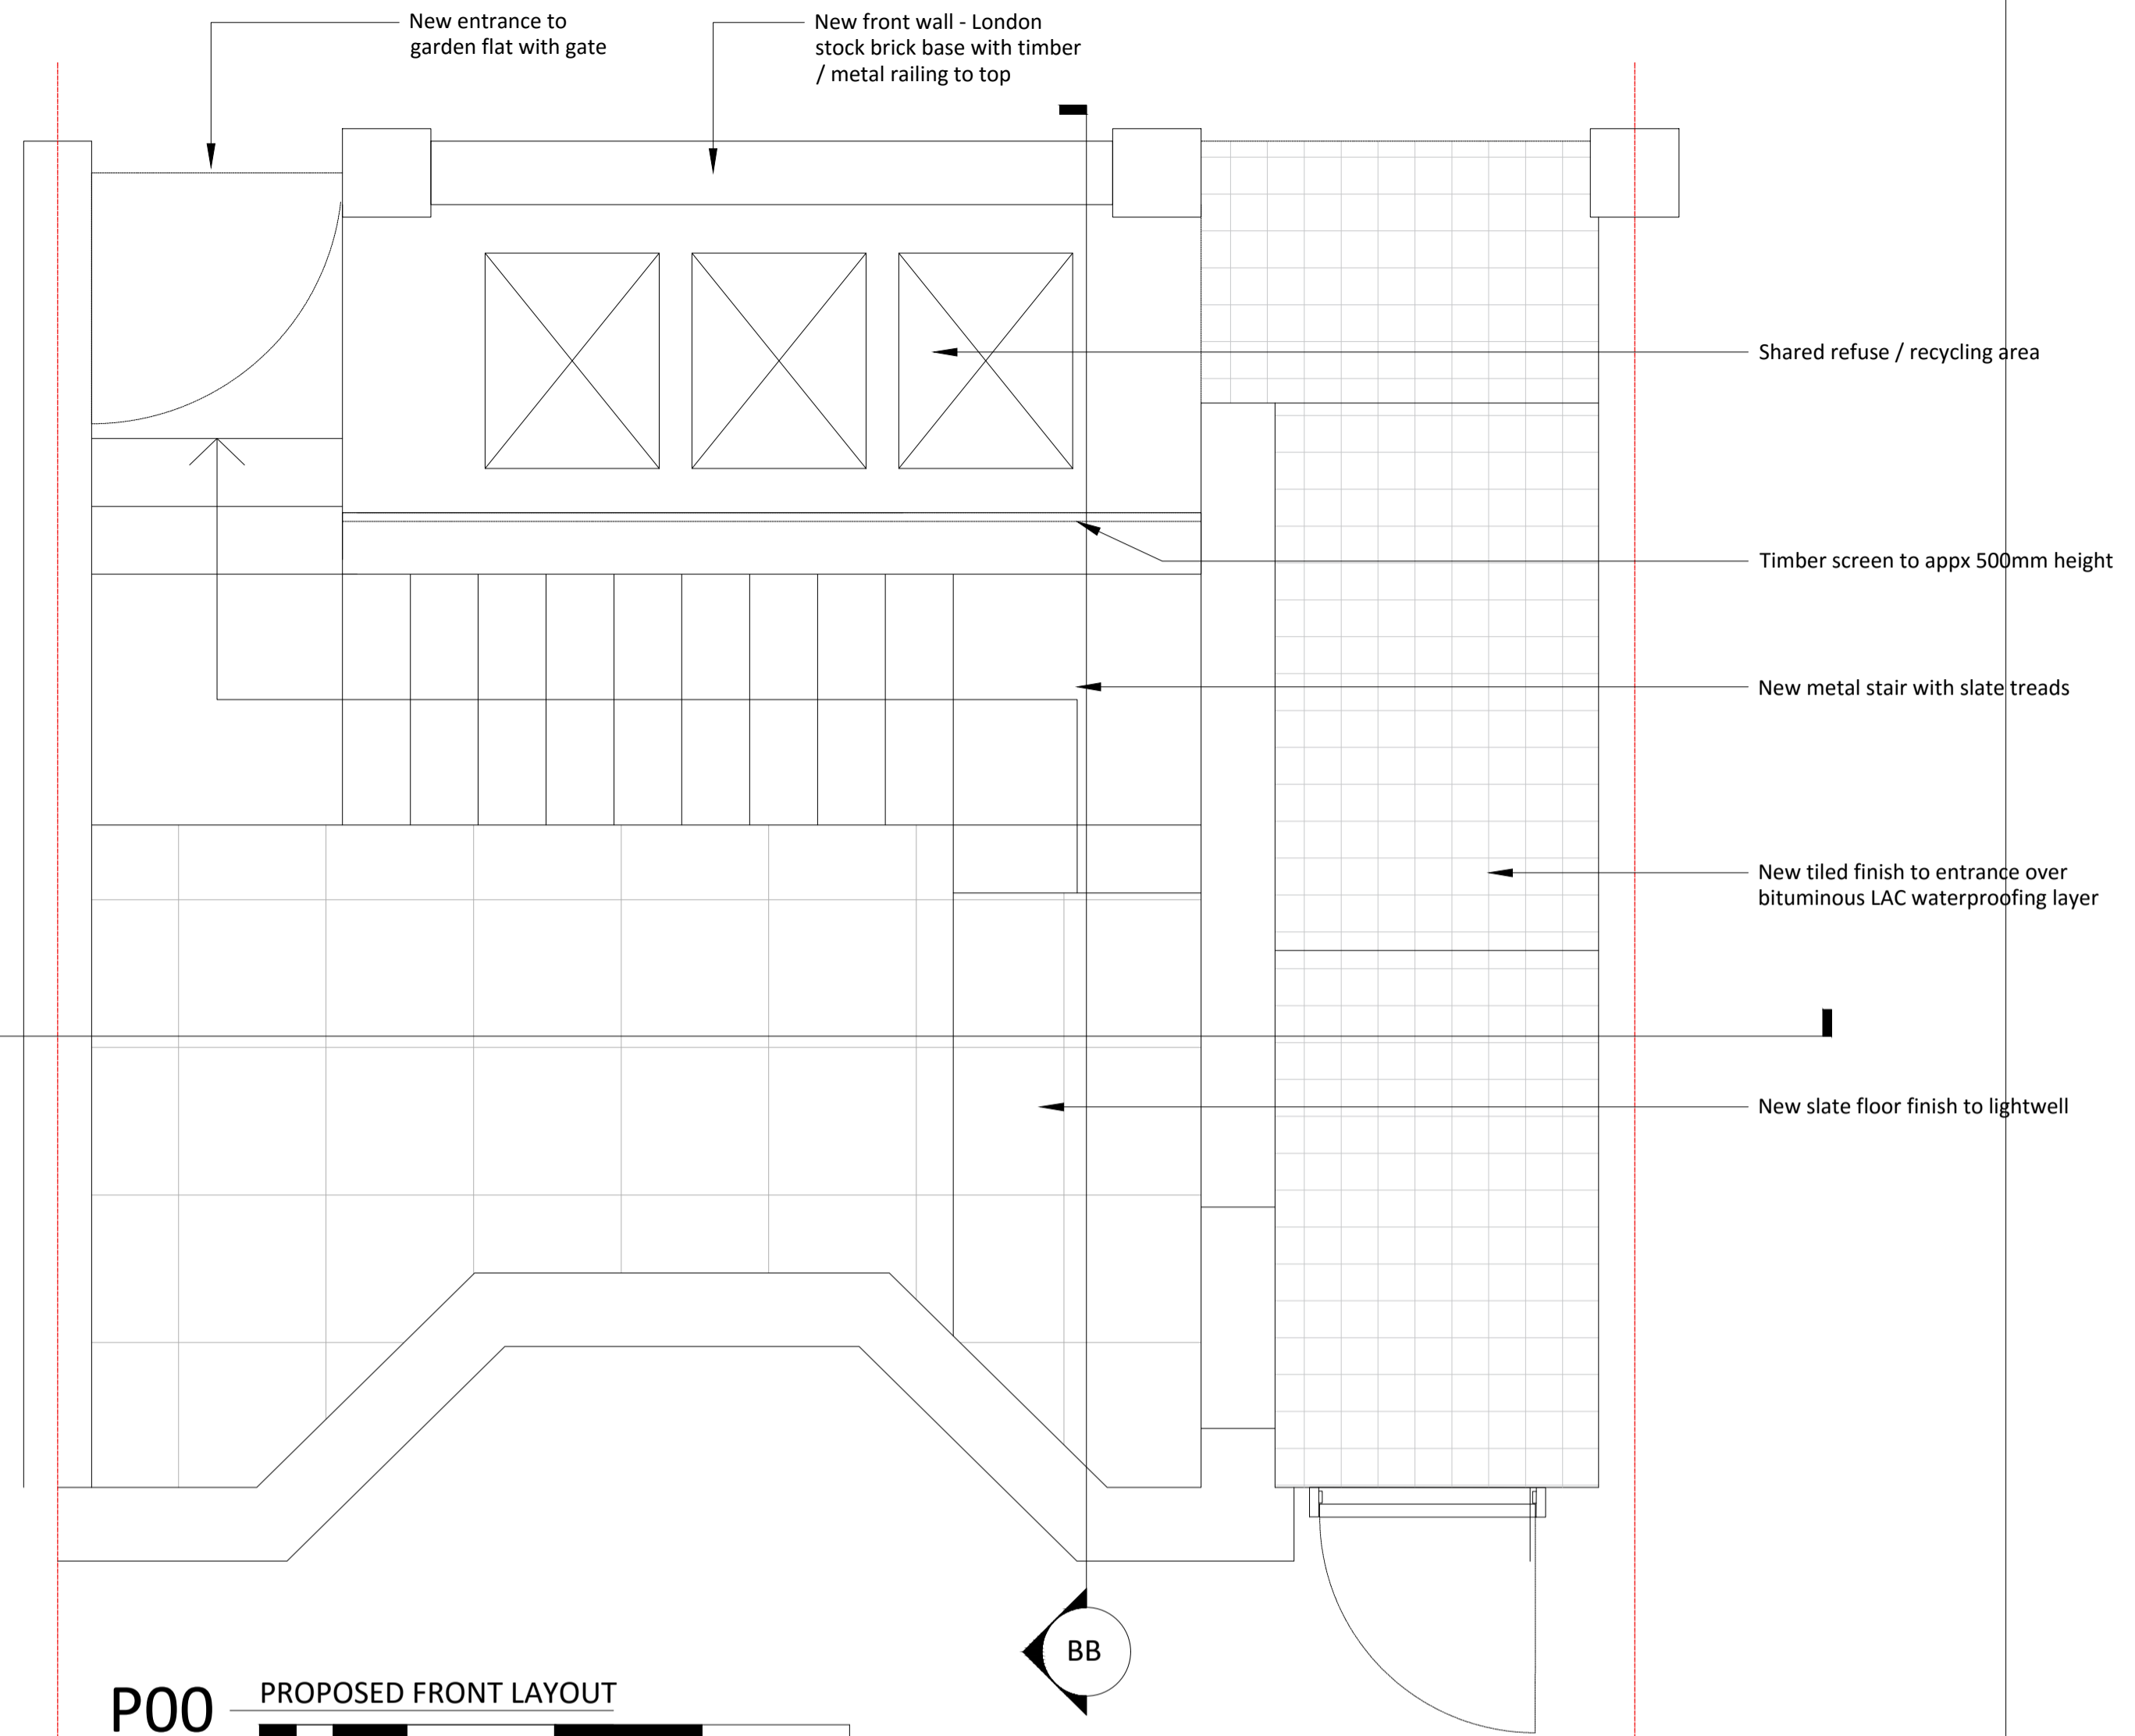

P00 PROPOSED FRONT LAYOUT
 0 0.25 0.5 1 1.5m 2m 1:20

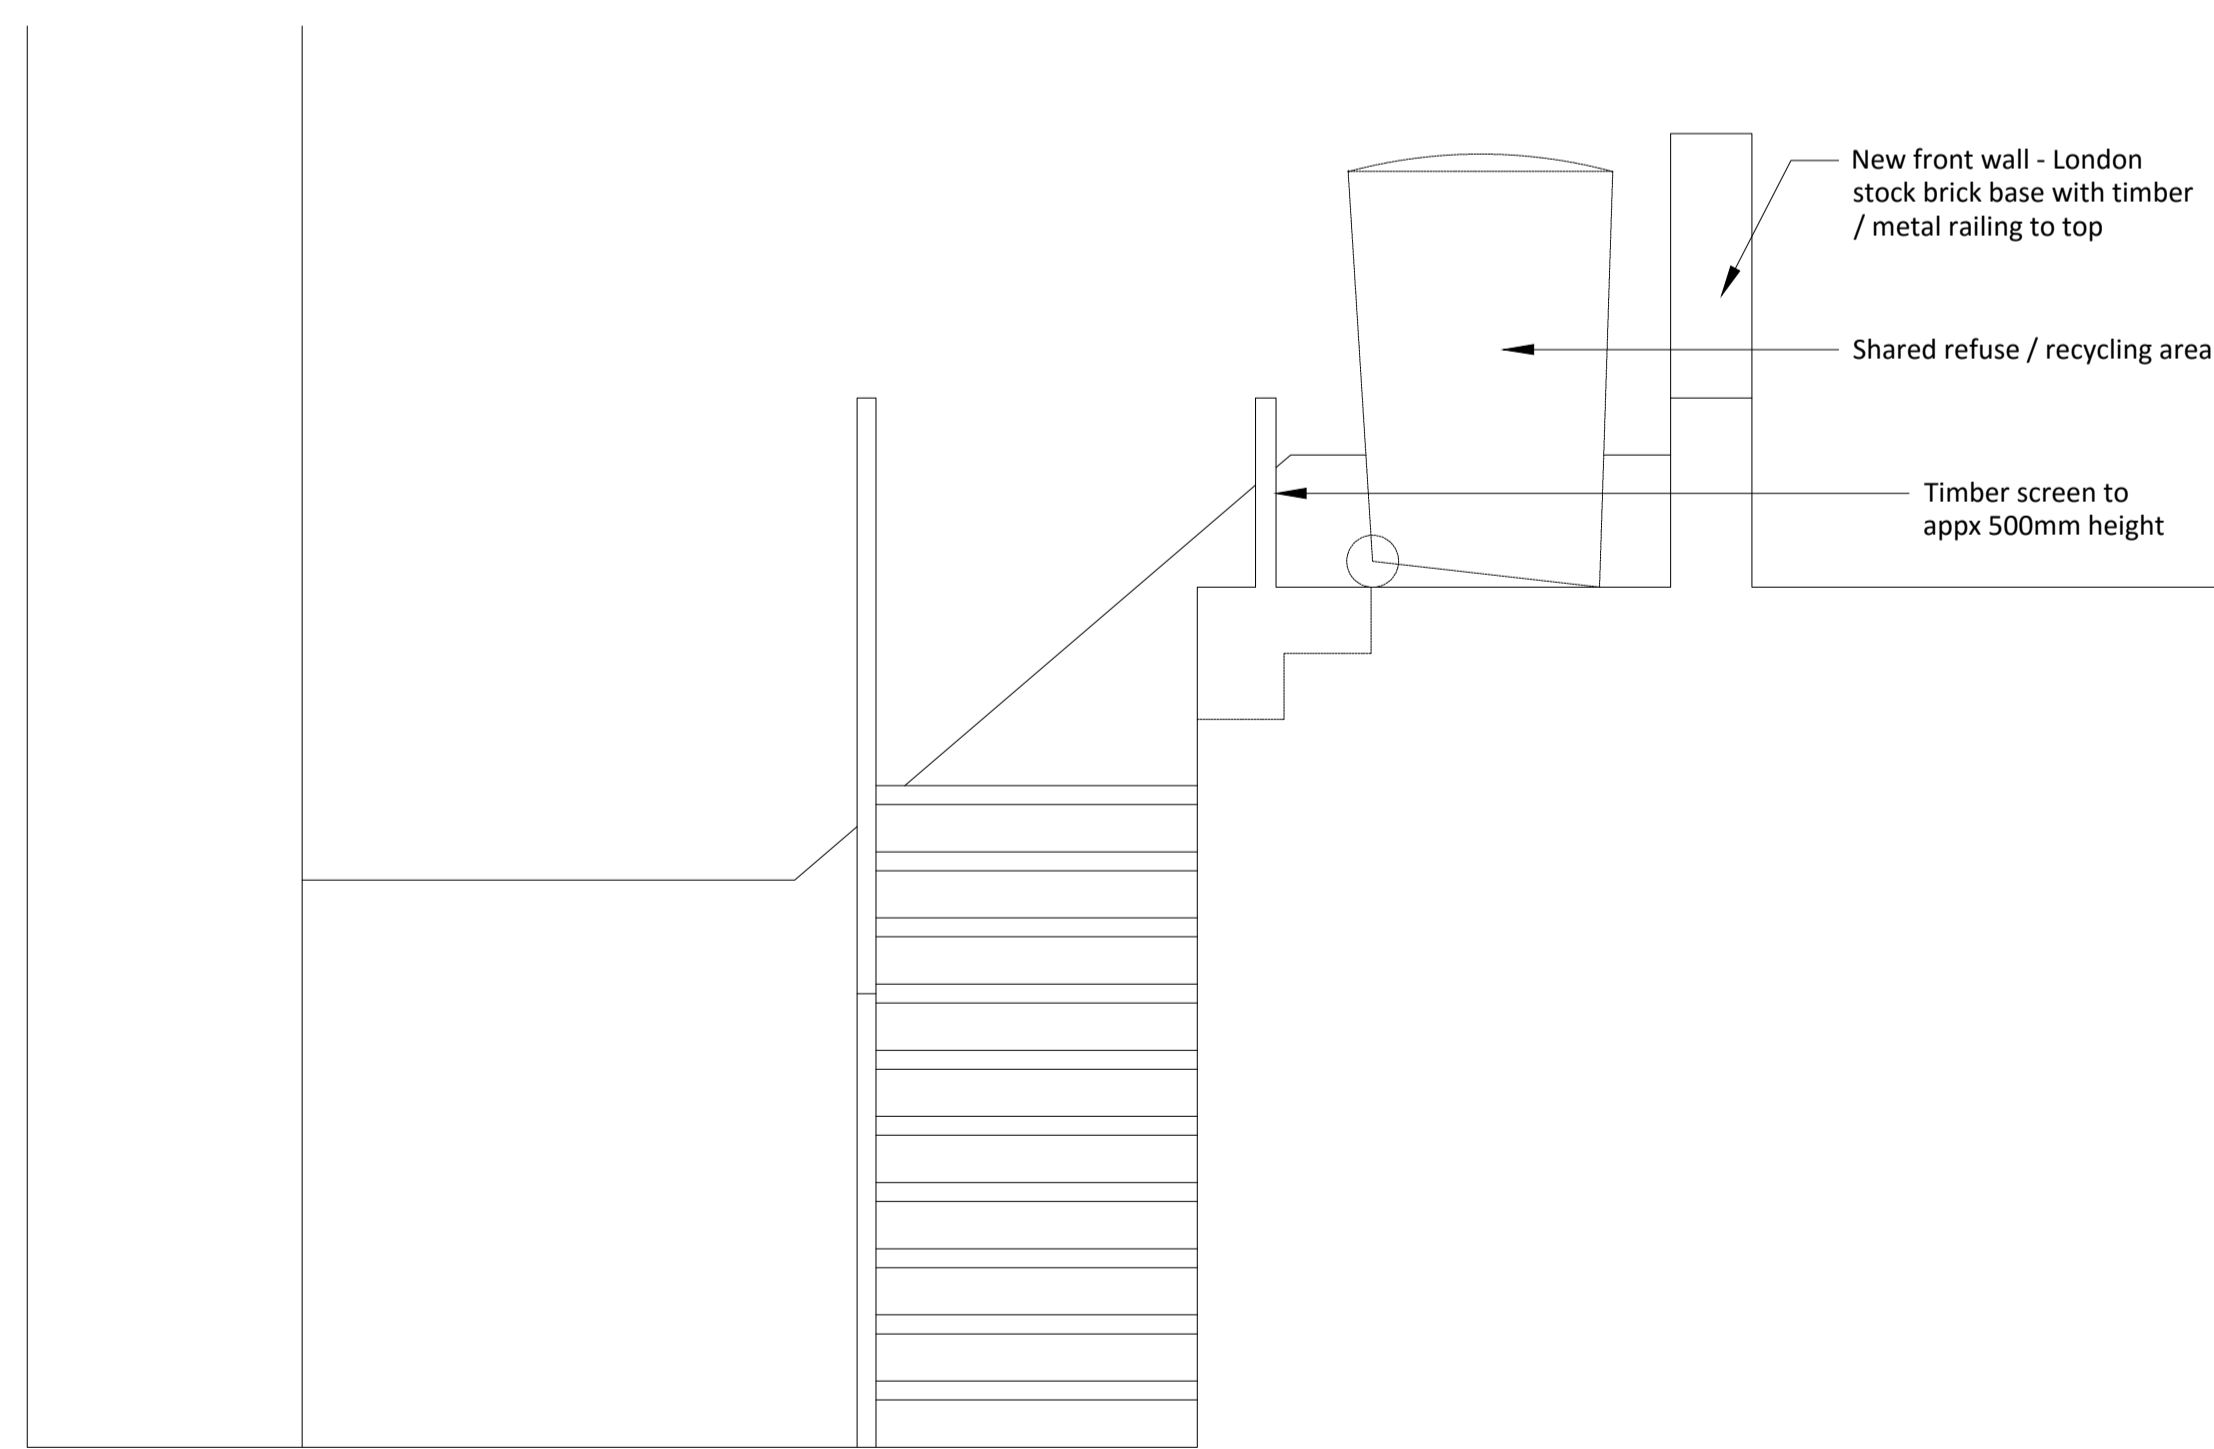

BB PROPOSED SECTION BB
 0 0.25 0.5 1 1.5m 2m 1:20

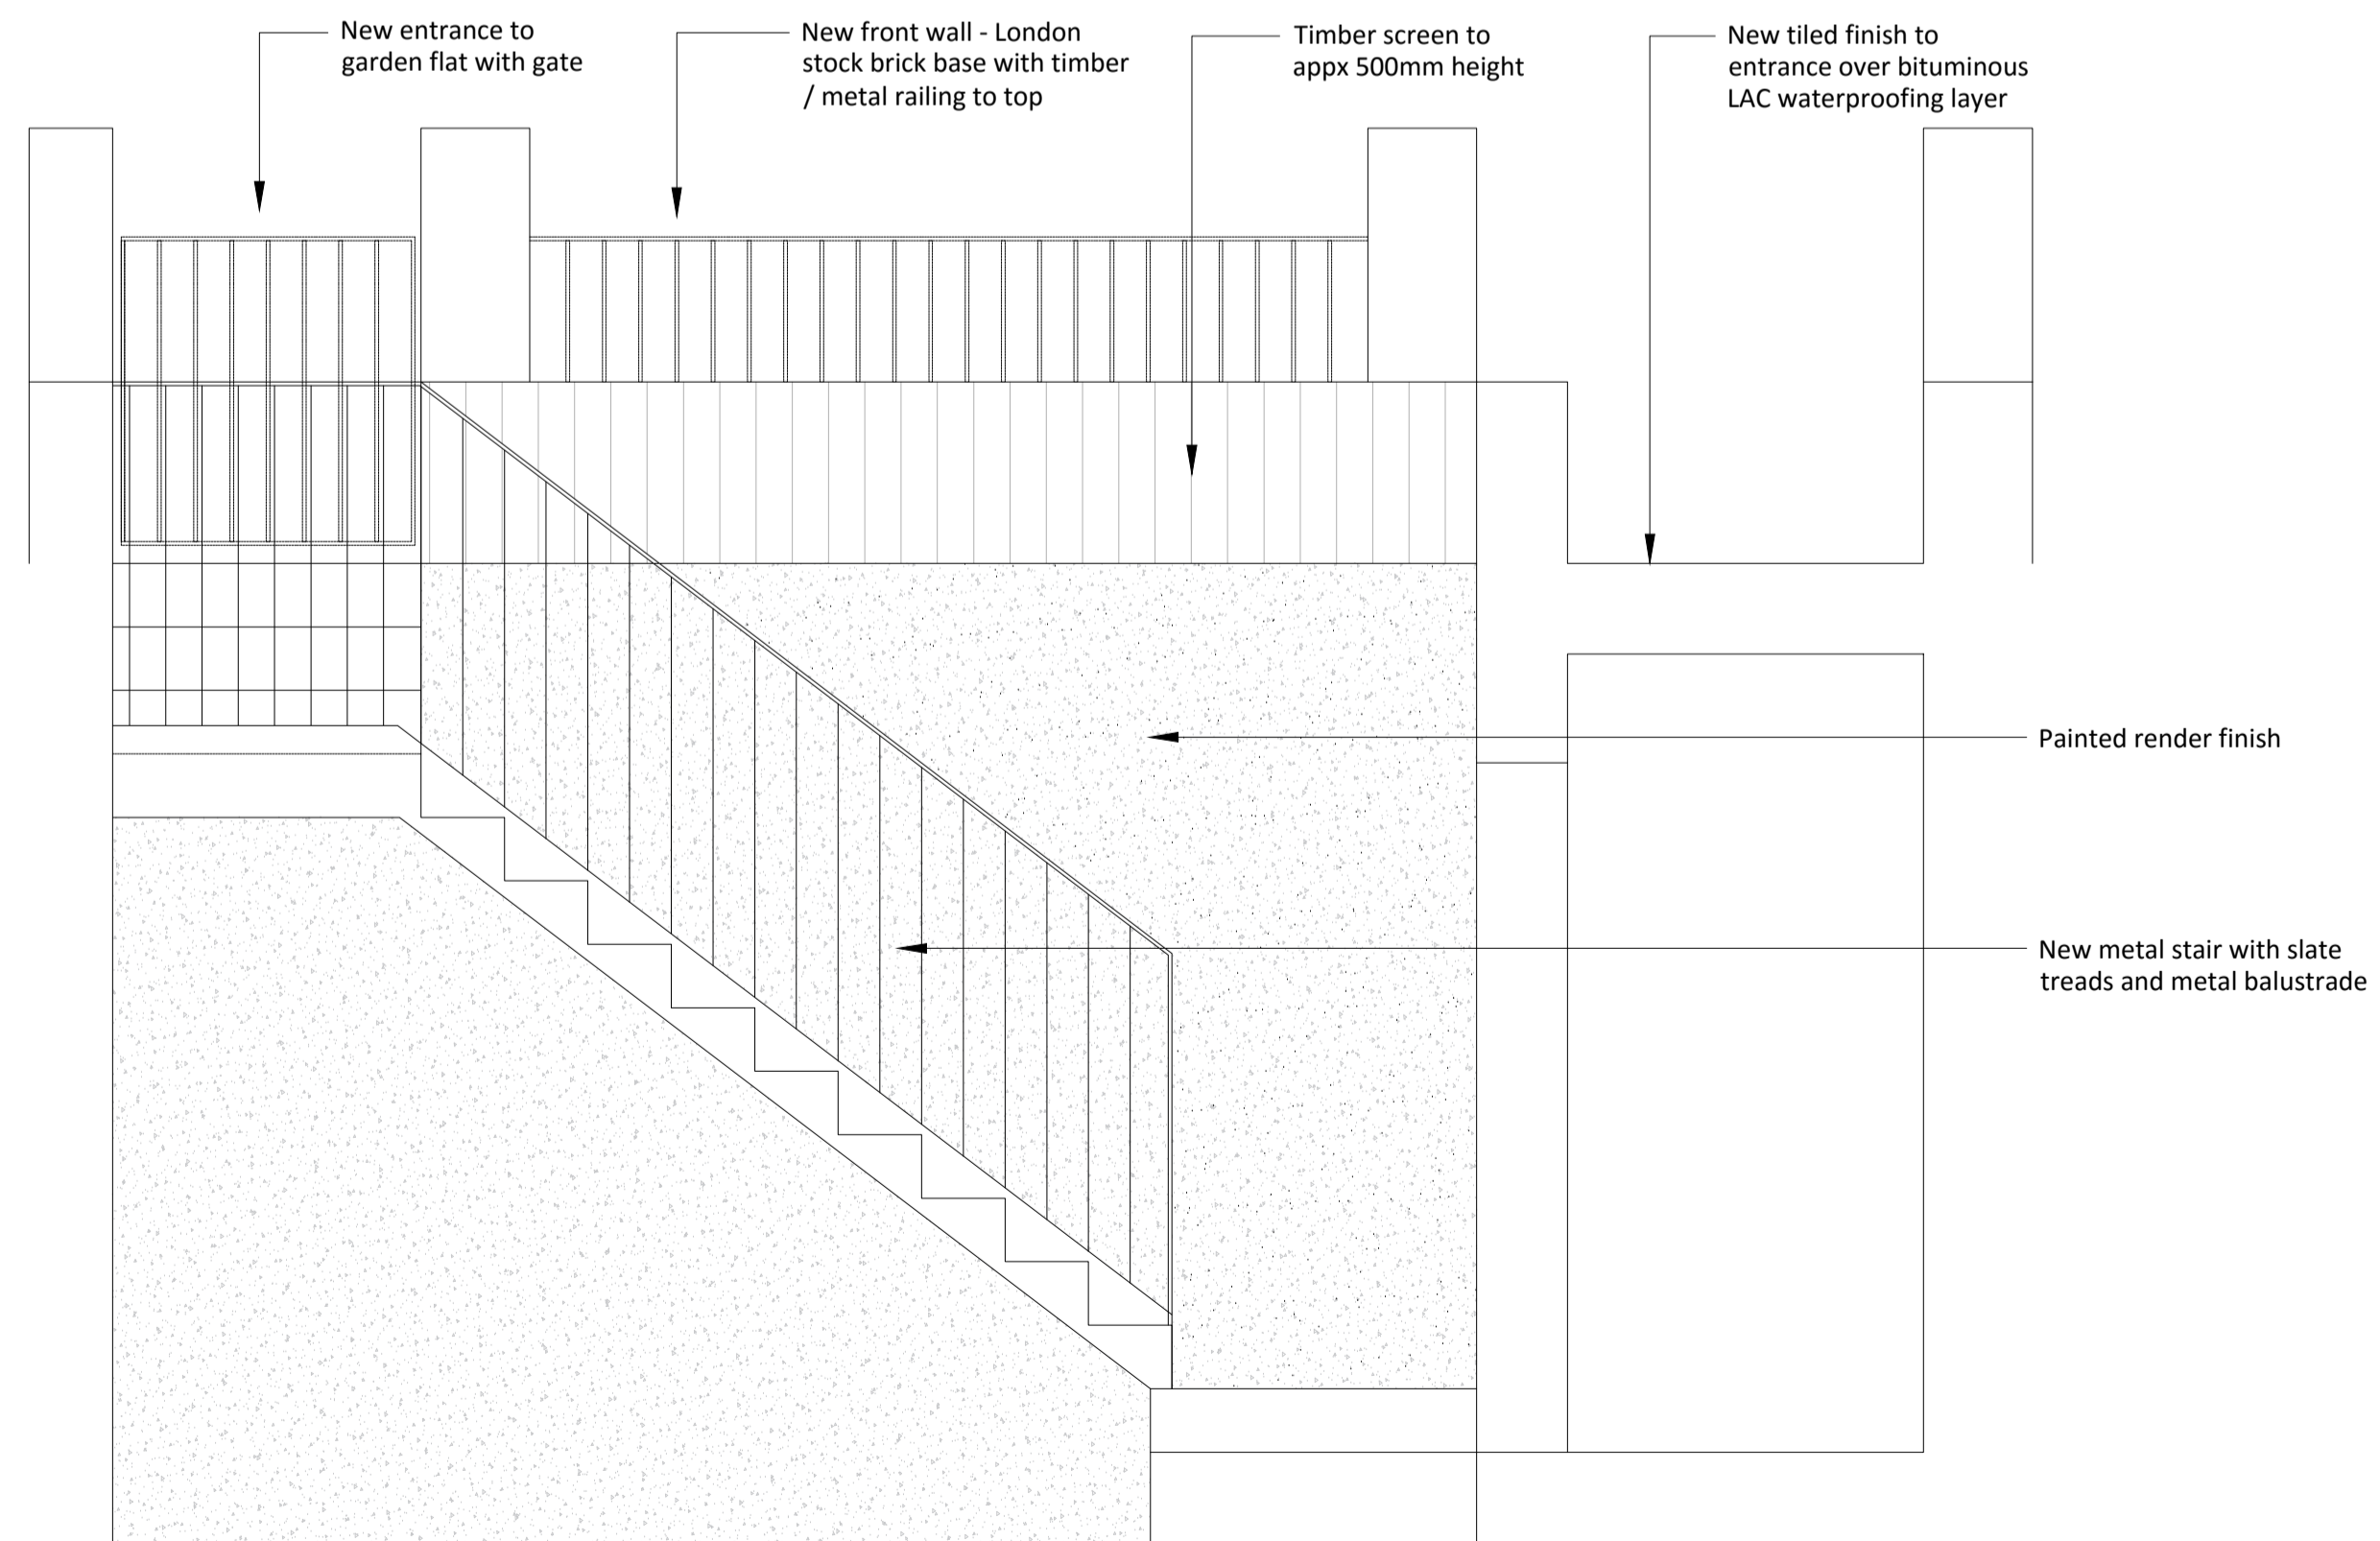

AA PROPOSED SECTION AA
 0 0.25 0.5 1 1.5m 2m 1:20

Garden Flat
 9a Gladys Road
 London
 NW6 2PU

9GL_PL_400

FRONT LAYOUT

1:20 @ A1

24/10/16
 A.Birch
 aaronbirch@mac.com