


xP00 EXISTING LAYOUT - LOWER GROUND / GARDEN LEVEL
 0 0.5 1 2 3 1:50 at A1
 DEMOLITION

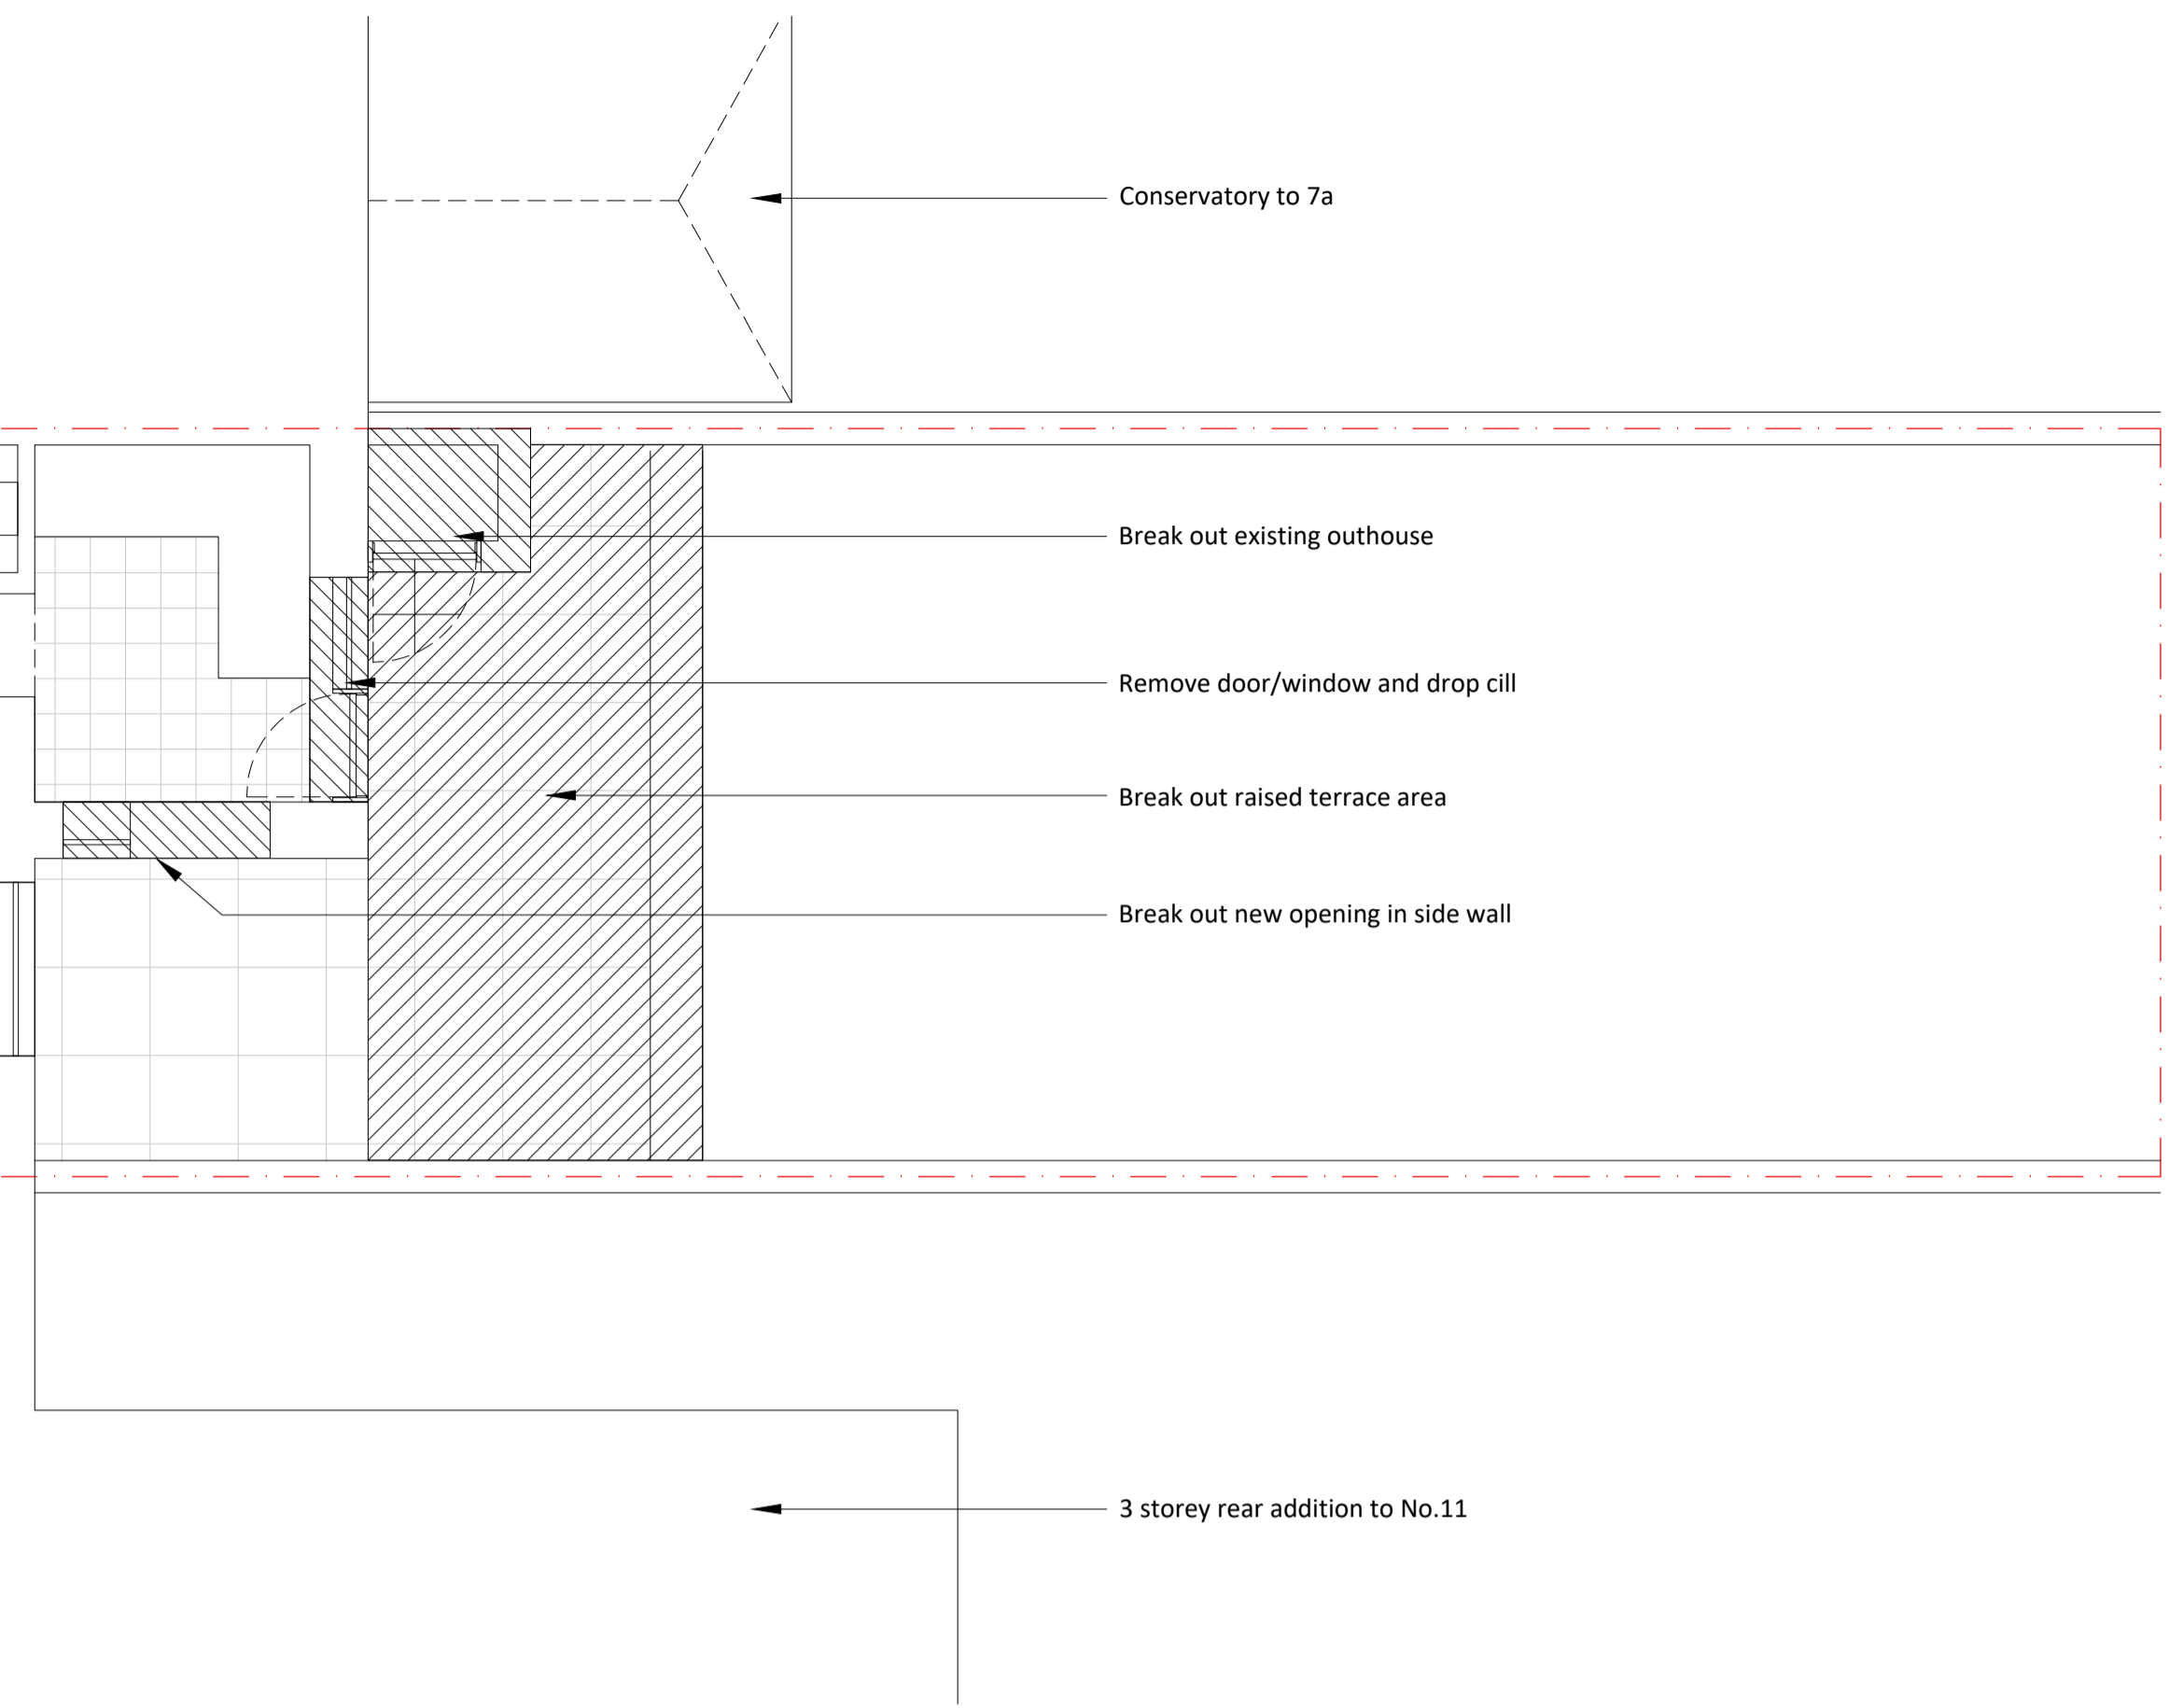

pP00 PROPOSED LAYOUT - LOWER GROUND / GARDEN LEVEL
 0 0.5 1 2 3 1:50 at A1

Garden Flat
 9a Gladys Road
 London
 NW6 2PU

9GL_PL_100

LOWER GROUND FLOOR PLAN
 Existing & Proposed

1:50 @ A1

24/10/16
 A.Birch
 aaronbirch@mac.com