




10 EXISTING SECTION 10 (15-02-10)
Scale 1:50 (@A1 SIZE)

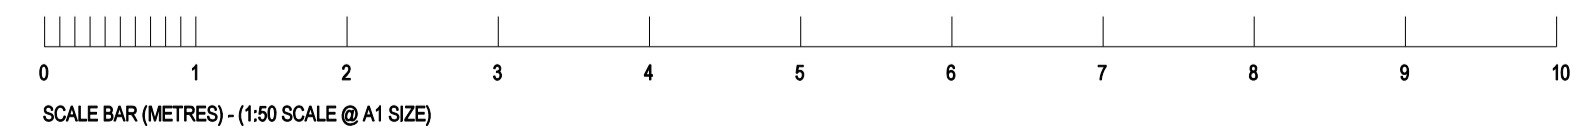

A	12.10.16	ISSUE FOR PLANNING & LISTED BUILDING CONSENT
	31.10.15	ISSUE FOR PLANNING & LISTED BUILDING CONSENT
rev	date	reason



Unit 6: Masons Yard
177 Westbourne Street t: +44 (0) 1273 201 830
Hove e: steve@searyarchitects.co.uk
East Sussex BN3 5FB w: www.searyarchitects.co.uk

project:	Montana Hotel: 15-18 Argyll Square, Kings Cross, London, WC1H 8AS
client:	The St. Pancras Hotel Group
dwg title:	Existing Section 10
dwg no:	15-02-10
scale:	1:50 (@A1 SIZE)
project no:	1814
rev:	A
date:	31.10.15
status:	PLANNING & LBC