


**NOTE!**

Eldred Geotechnics Ltd received this drawing from its author David A Berle Consulting Engineers who disclaim any knowledge whatsoever of the construction of the works to which it refers and/or the extent that construction resembles the provisions of this drawing. The author's disclaimer passes with the drawing

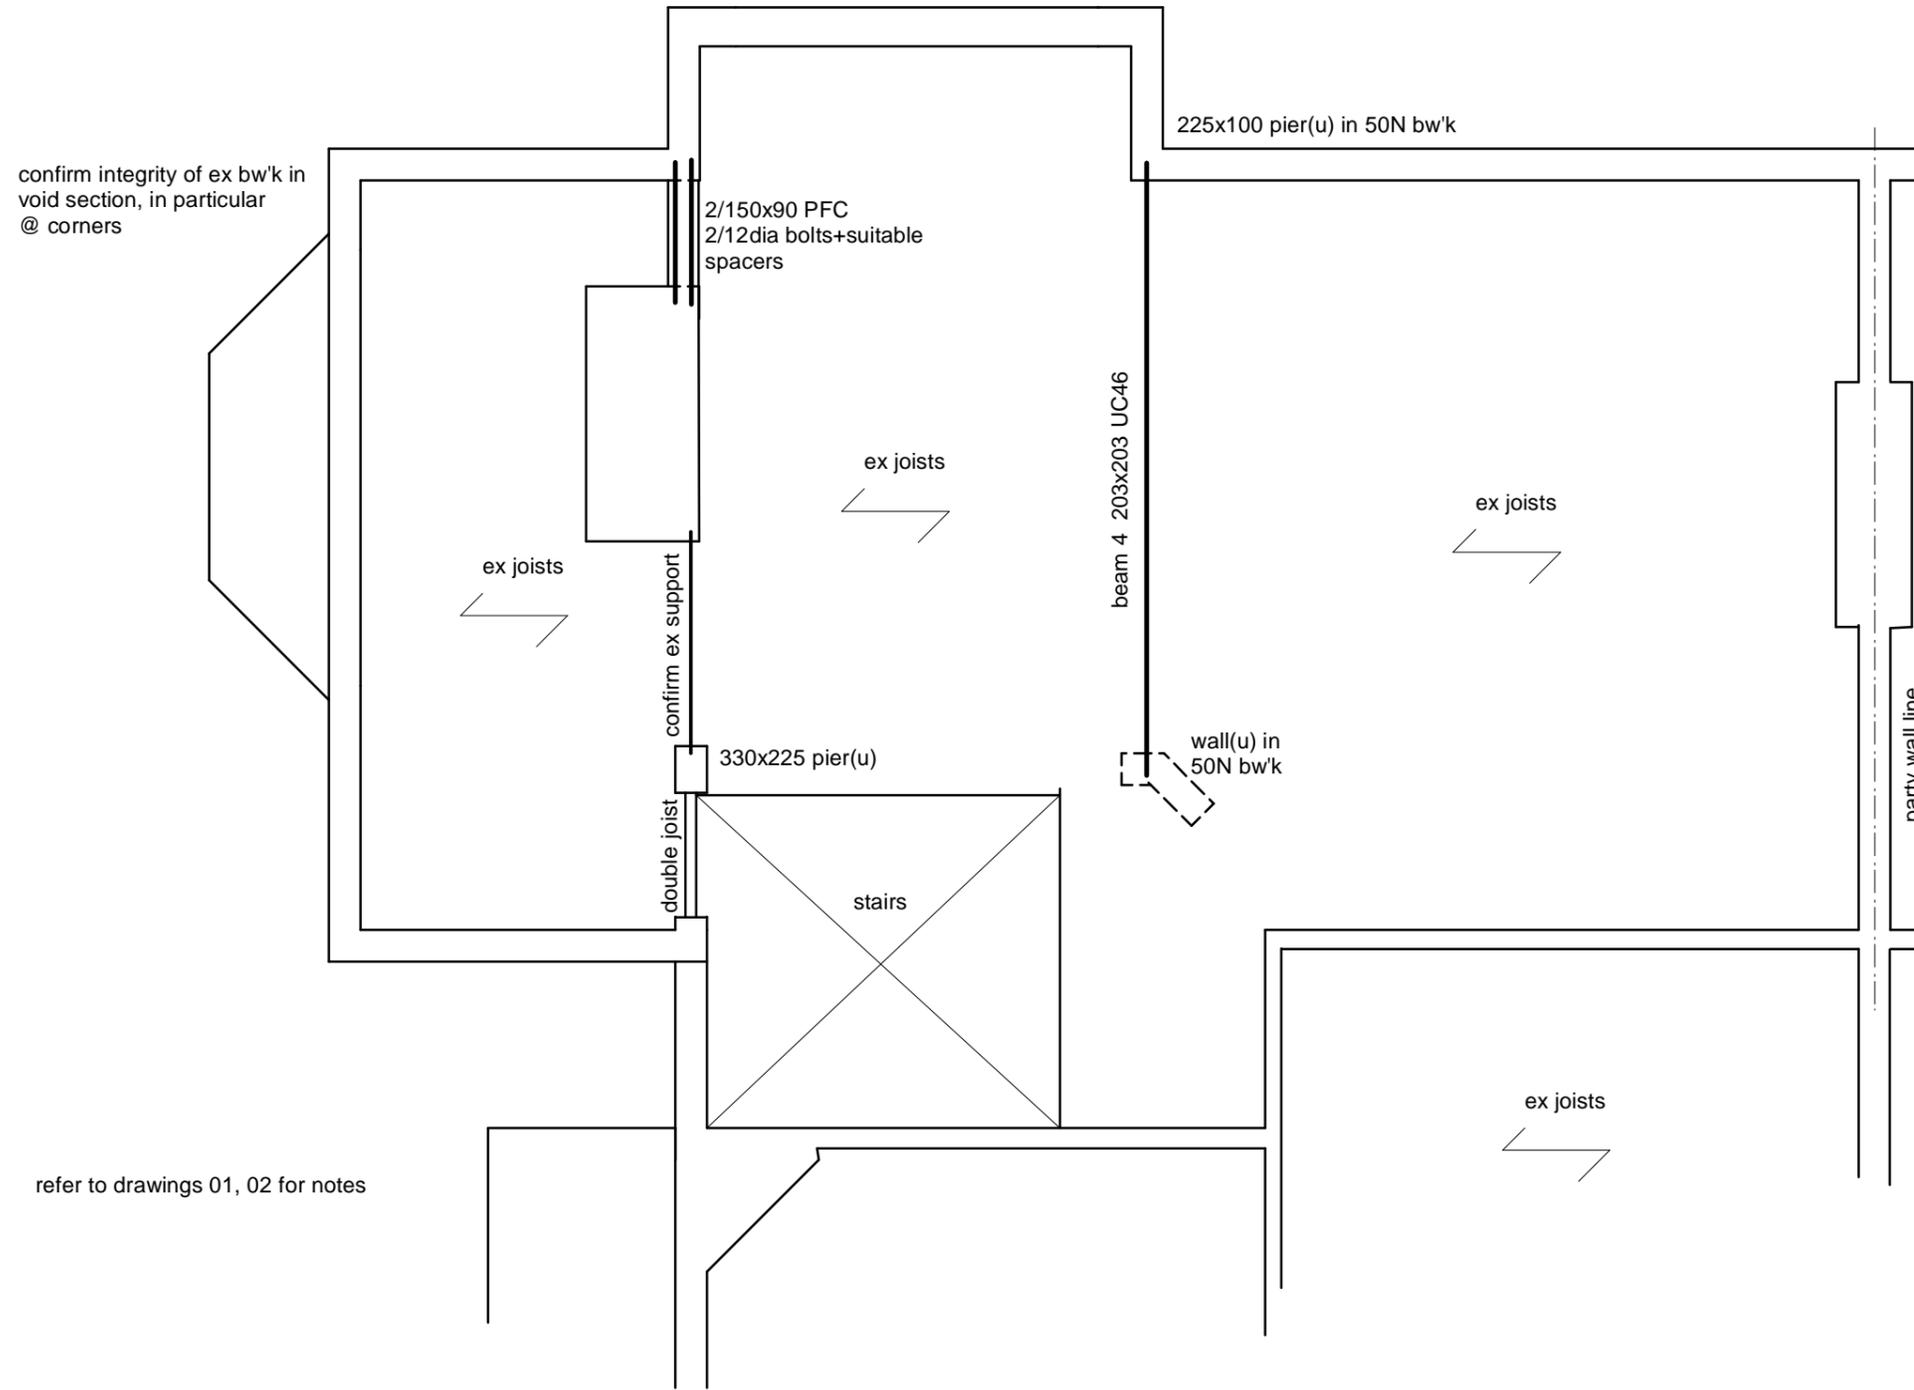

**FIRST FLOOR PLAN**

rev	amendment	date