


NOTES:
 All dimensions must be checked on site and not scaled from this drawing.
 All cross references are to the latest revision of the relevant drawing or specification being referenced.

- 36.438 Existing level
- + 36.640 Existing level retained
- + 36.430 Proposed level
- 1 in 50 Proposed gradient
- Proposed gully
- Existing gully retained
- Proposed slot drain

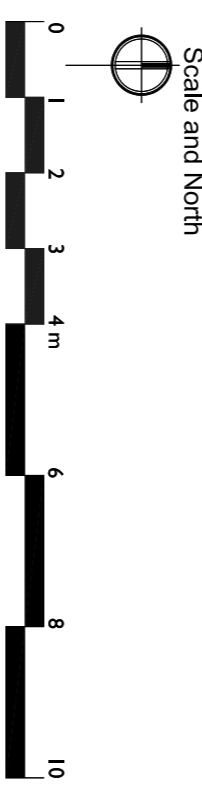

T01 03/09/16	Kier layout amended	AH	JK
T00 03/09/16	Levels amended to achieve 150 fall from main entrance	AH	JK
Rev	Date	Revisions	Drawn/Checked



© copyright
 Wymne-Williams associates Ltd
 2 The Quadrant, Buntingford, Cambs, CB9 9SE
 Tel: 01845 929289
 landscape@wya.co.uk
 www.wya.co.uk

Client
Kier

Job Title
Greenwood Place

Drawing Title
Road Layout Levels

TENDER

Issue
 Scale 1:100@A1

Date	16/06/16	Drawn	AH
Date	16/06/16	Checked	JL

Drawing Number	WWA/1611/LL/105	Rev	T01
----------------	-----------------	-----	-----