

24

No.	Species	Ht	Trunk Dia.	Comments	Proposed Works: (to BS 3998:2010 Tree Works - recommendations)
10	Quince	4.5m	140m m @1m	Small tree of 4.5m in height; readily replaceable; growing within hard standing (crazy paving) which reduces in level towards the property; largely screened in public views by False Acacia and Silver Wattle; of moderate quality; of low landscape value; of long term potential.	Fell and grind out stump.
11	Black Mulberry	5.5m	150m m @1m	Small fruit tree; readily replaceable; growing within hard standing (crazy paving) which reduced in level towards the property; woolly aphid infection; largely screened in public views by False Acacia and Silver Wattle.	Fell and grind out stump.
12	Silver Wattle	7.5m	135m m	Off-site small tree; of moderate quality; of moderate landscape value; of long term potential.	Crown lift to 3m to boundary line.

BUCKLAND CRESCENT

37

45


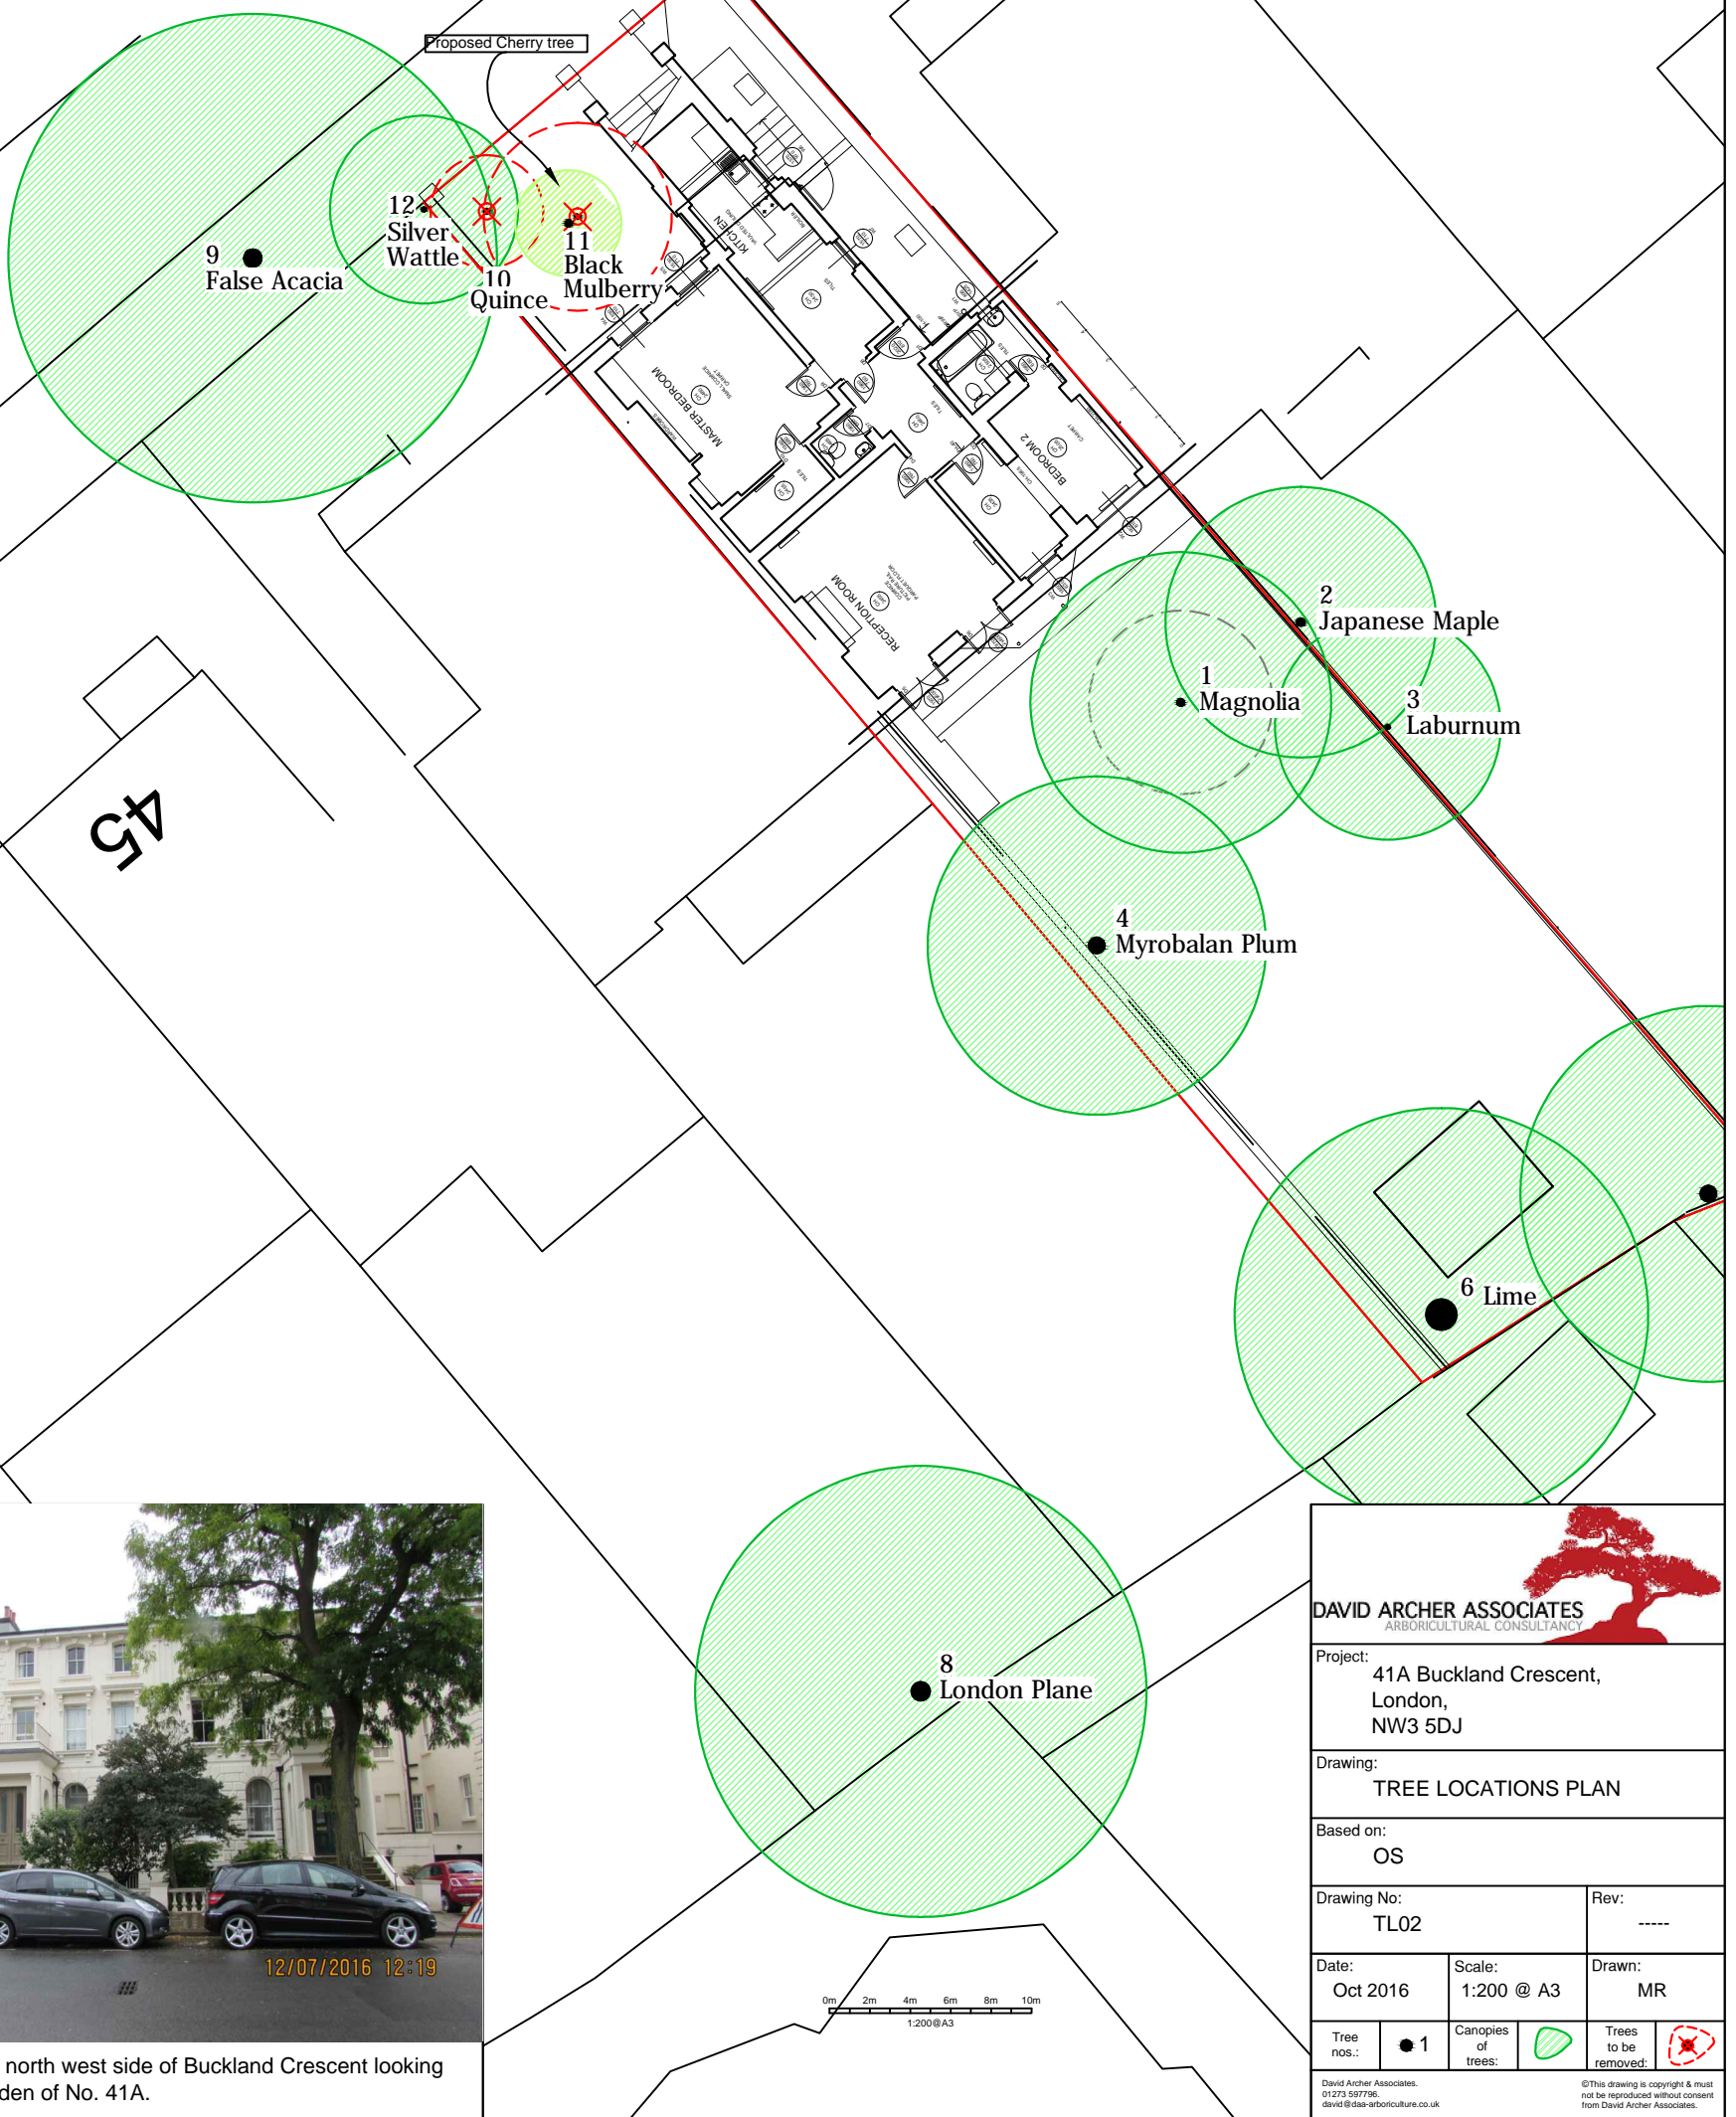


Photo taken from the north west side of Buckland Crescent looking towards the front garden of No. 41A.

12/07/2016 12:19

0m 2m 4m 6m 8m 10m  
1:200 @ A3

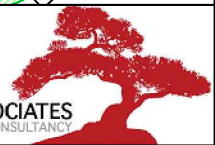

**DAVID ARCHER ASSOCIATES**  
ARBORICULTURAL CONSULTANCY

Project: 41A Buckland Crescent, London, NW3 5DJ		
Drawing: TREE LOCATIONS PLAN		
Based on: OS		
Drawing No: TL02	Rev: -----	
Date: Oct 2016	Scale: 1:200 @ A3	Drawn: MR
Tree nos.: ● 1	Canopies of trees: ○	Trees to be removed: ✗
<small>David Archer Associates. 01273 587756. david@daa-arboriculture.co.uk © This drawing is copyright &amp; must not be reproduced without consent from David Archer Associates.</small>		