

**Note:**


This is a preliminary design study based on the level of information available.

Subject to measured survey, utilities survey, soil investigation, structural, legal, daylight / sunlight, highways, tree survey, M&E, acoustic consultation together with local authority negotiation.

0m 55m

Note:  
Do Not Scale This Drawing

Revisions:  
00 07 October 16

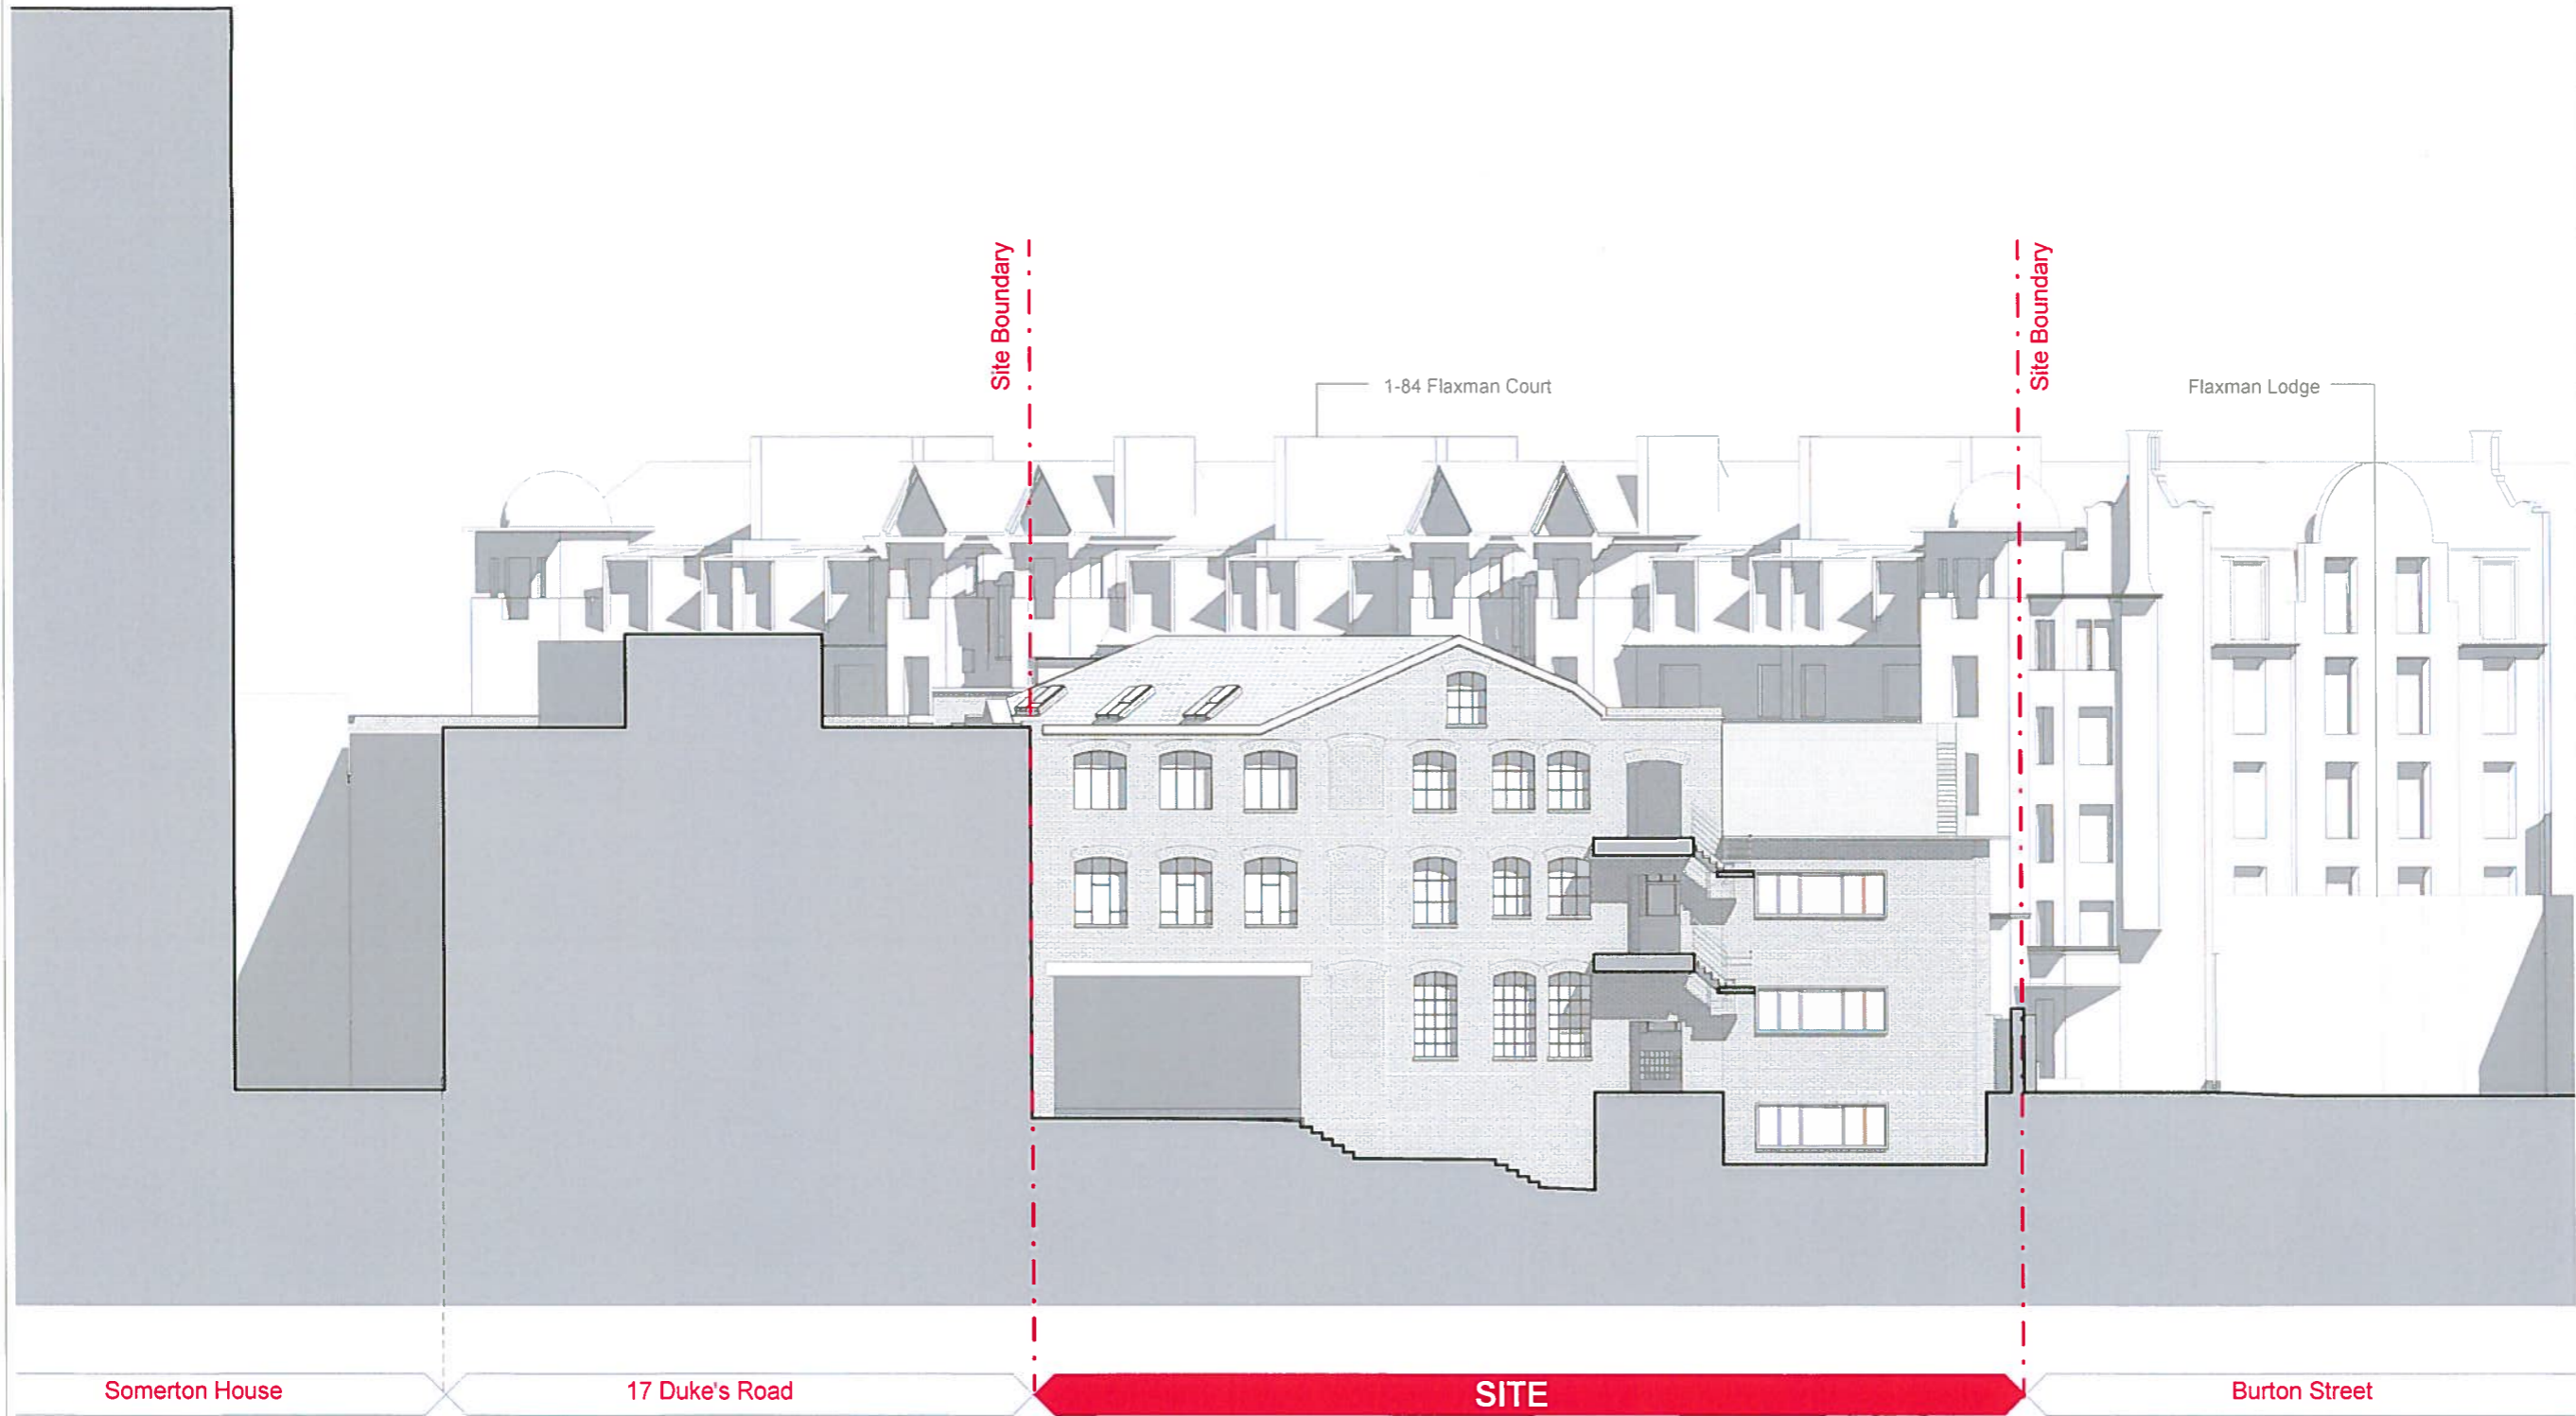

ELEVATION B-B

**Preliminary**

20 Flaxman  
Terrace London  
WC1 9AT  
for

1384-D4711-rev00  
Scale: 1:100 @ A1  
Scale: 1:200 @ A3  
Date: 07 October 2016  
Elevation B-B  
Proposed