
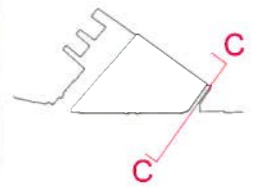


Note:

This is a preliminary design study based on the level of information available.

Subject to measured survey, utilities survey, soil investigation, structural, legal, daylight / sunlight, highways, tree survey, M&E, acoustic consultation together with local authority negotiation.

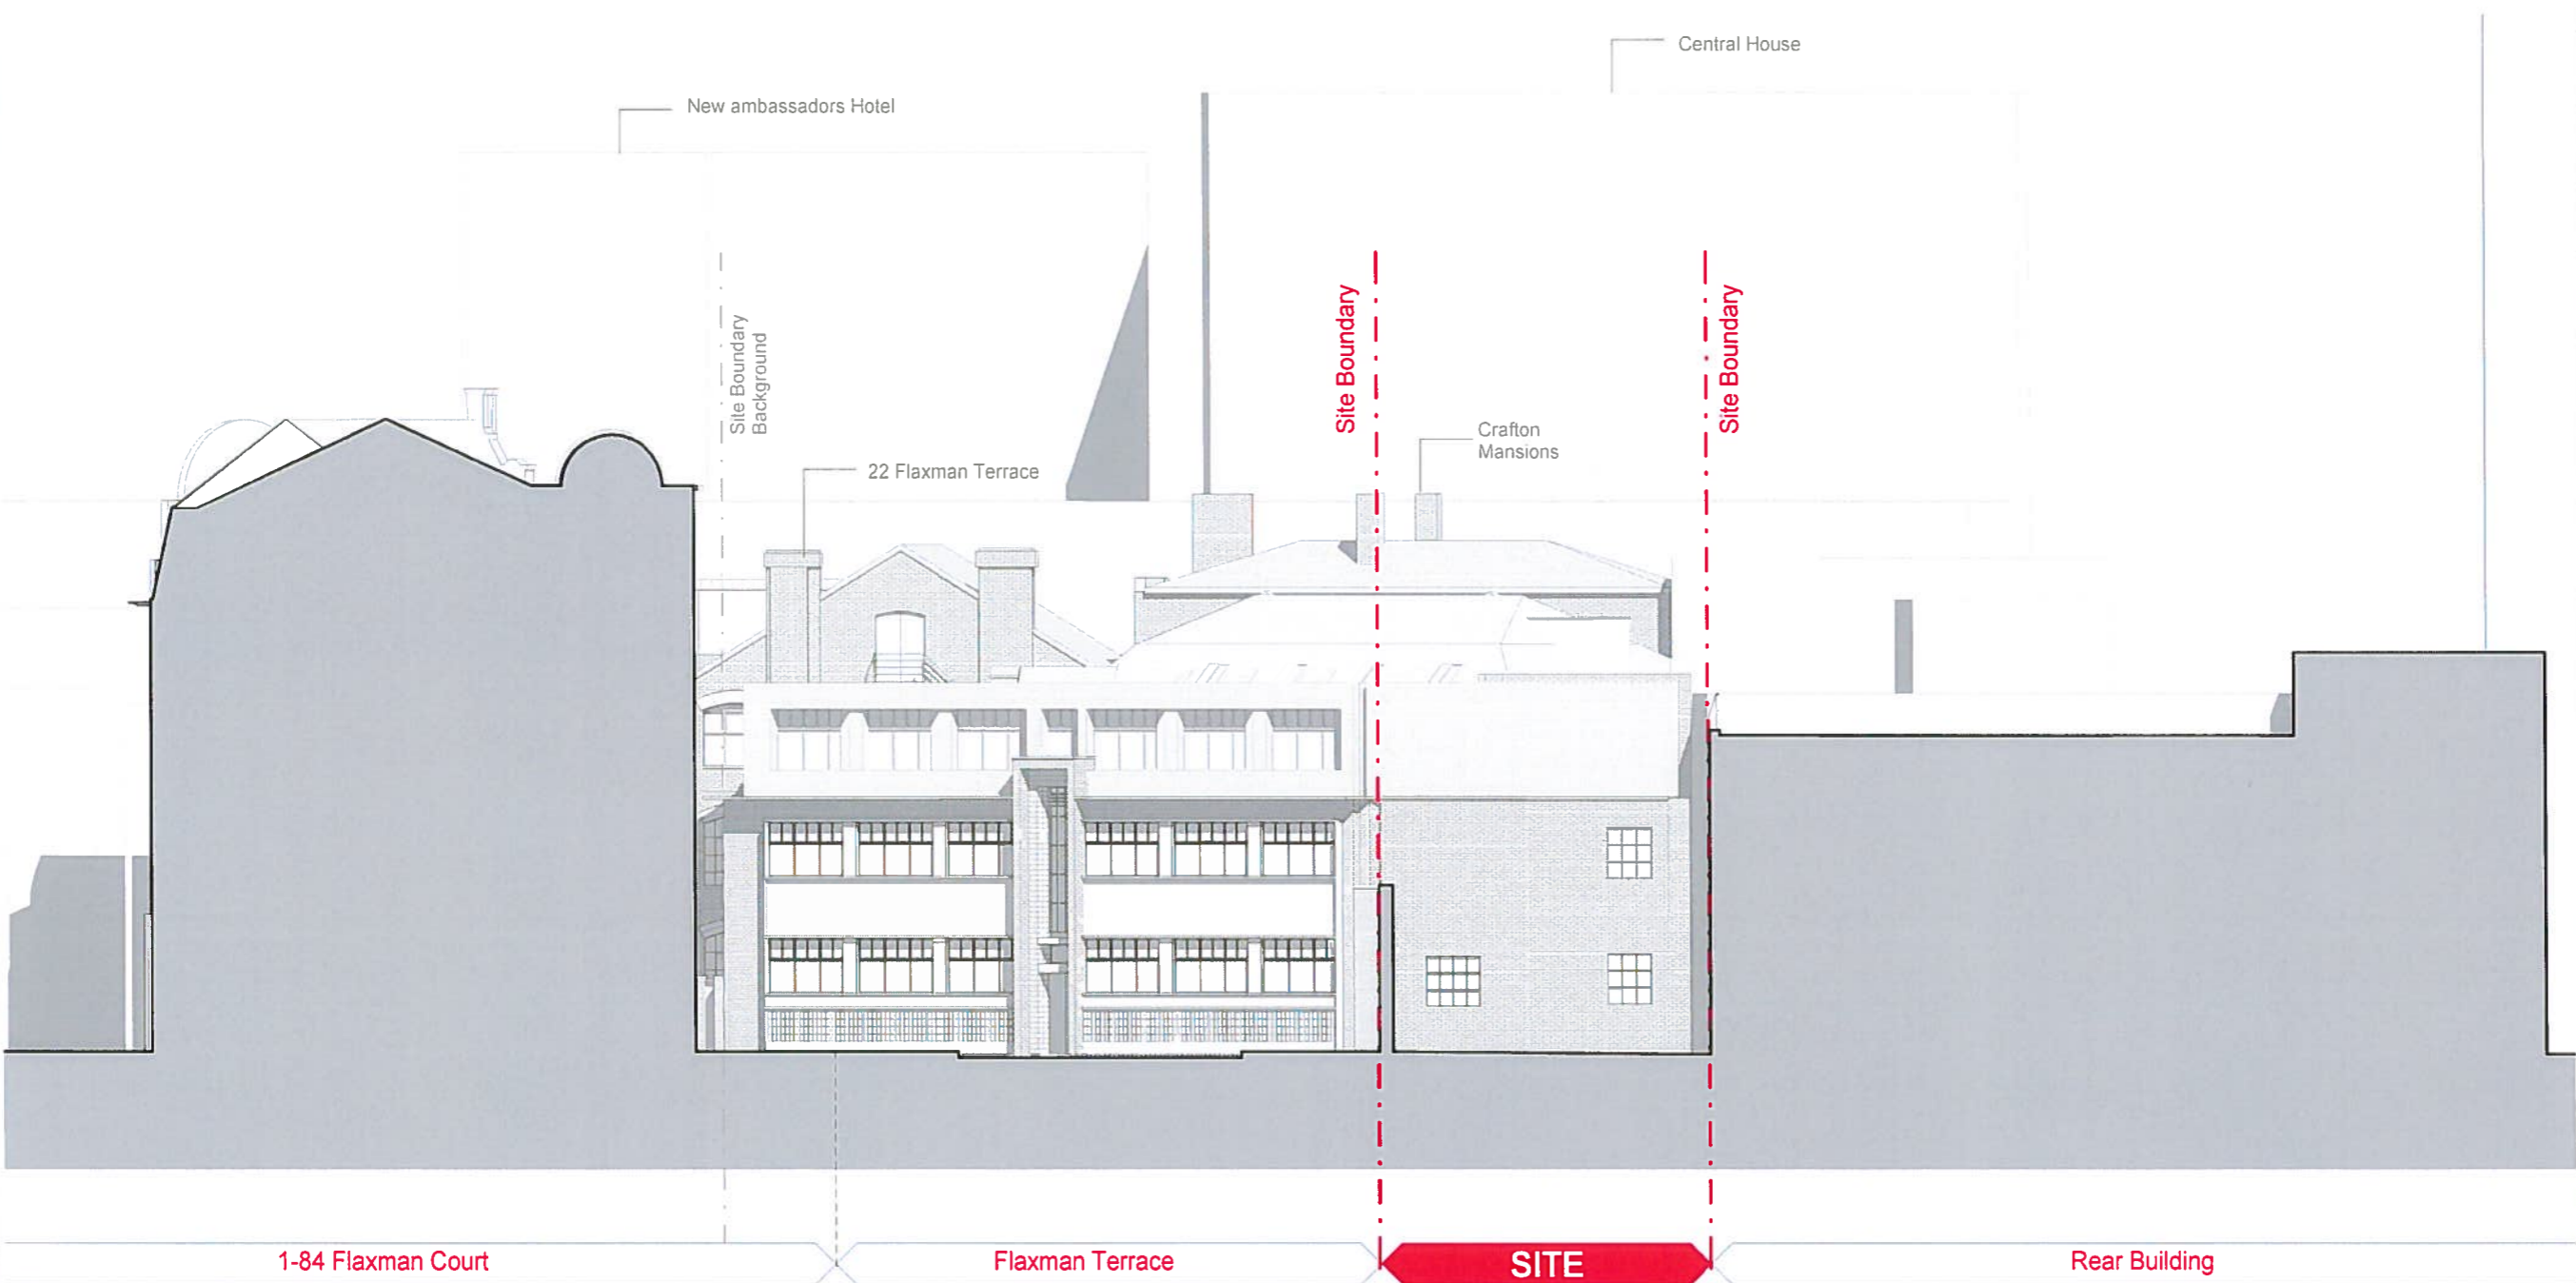

ELEVATION C-C

Preliminary