

Note:

This is a preliminary design study based on the level of information available.



Subject to measured survey, utilities survey, soil investigation, structural, legal, daylight / sunlight, highways, tree survey, M&E, acoustic consultation together with local authority negotiation.

Key:

Existing

Proposed New Structure


Removed Existing

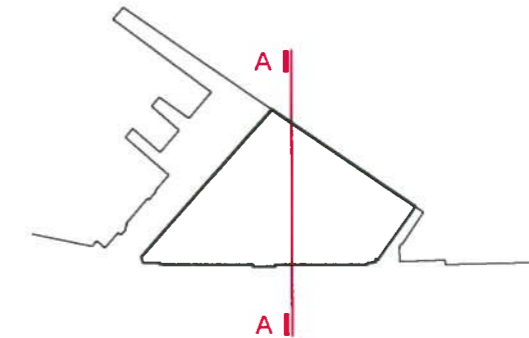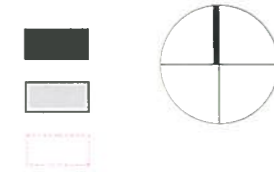

0m 5m

Note: Do not scale this drawing

Revisions:
00 14 March 07

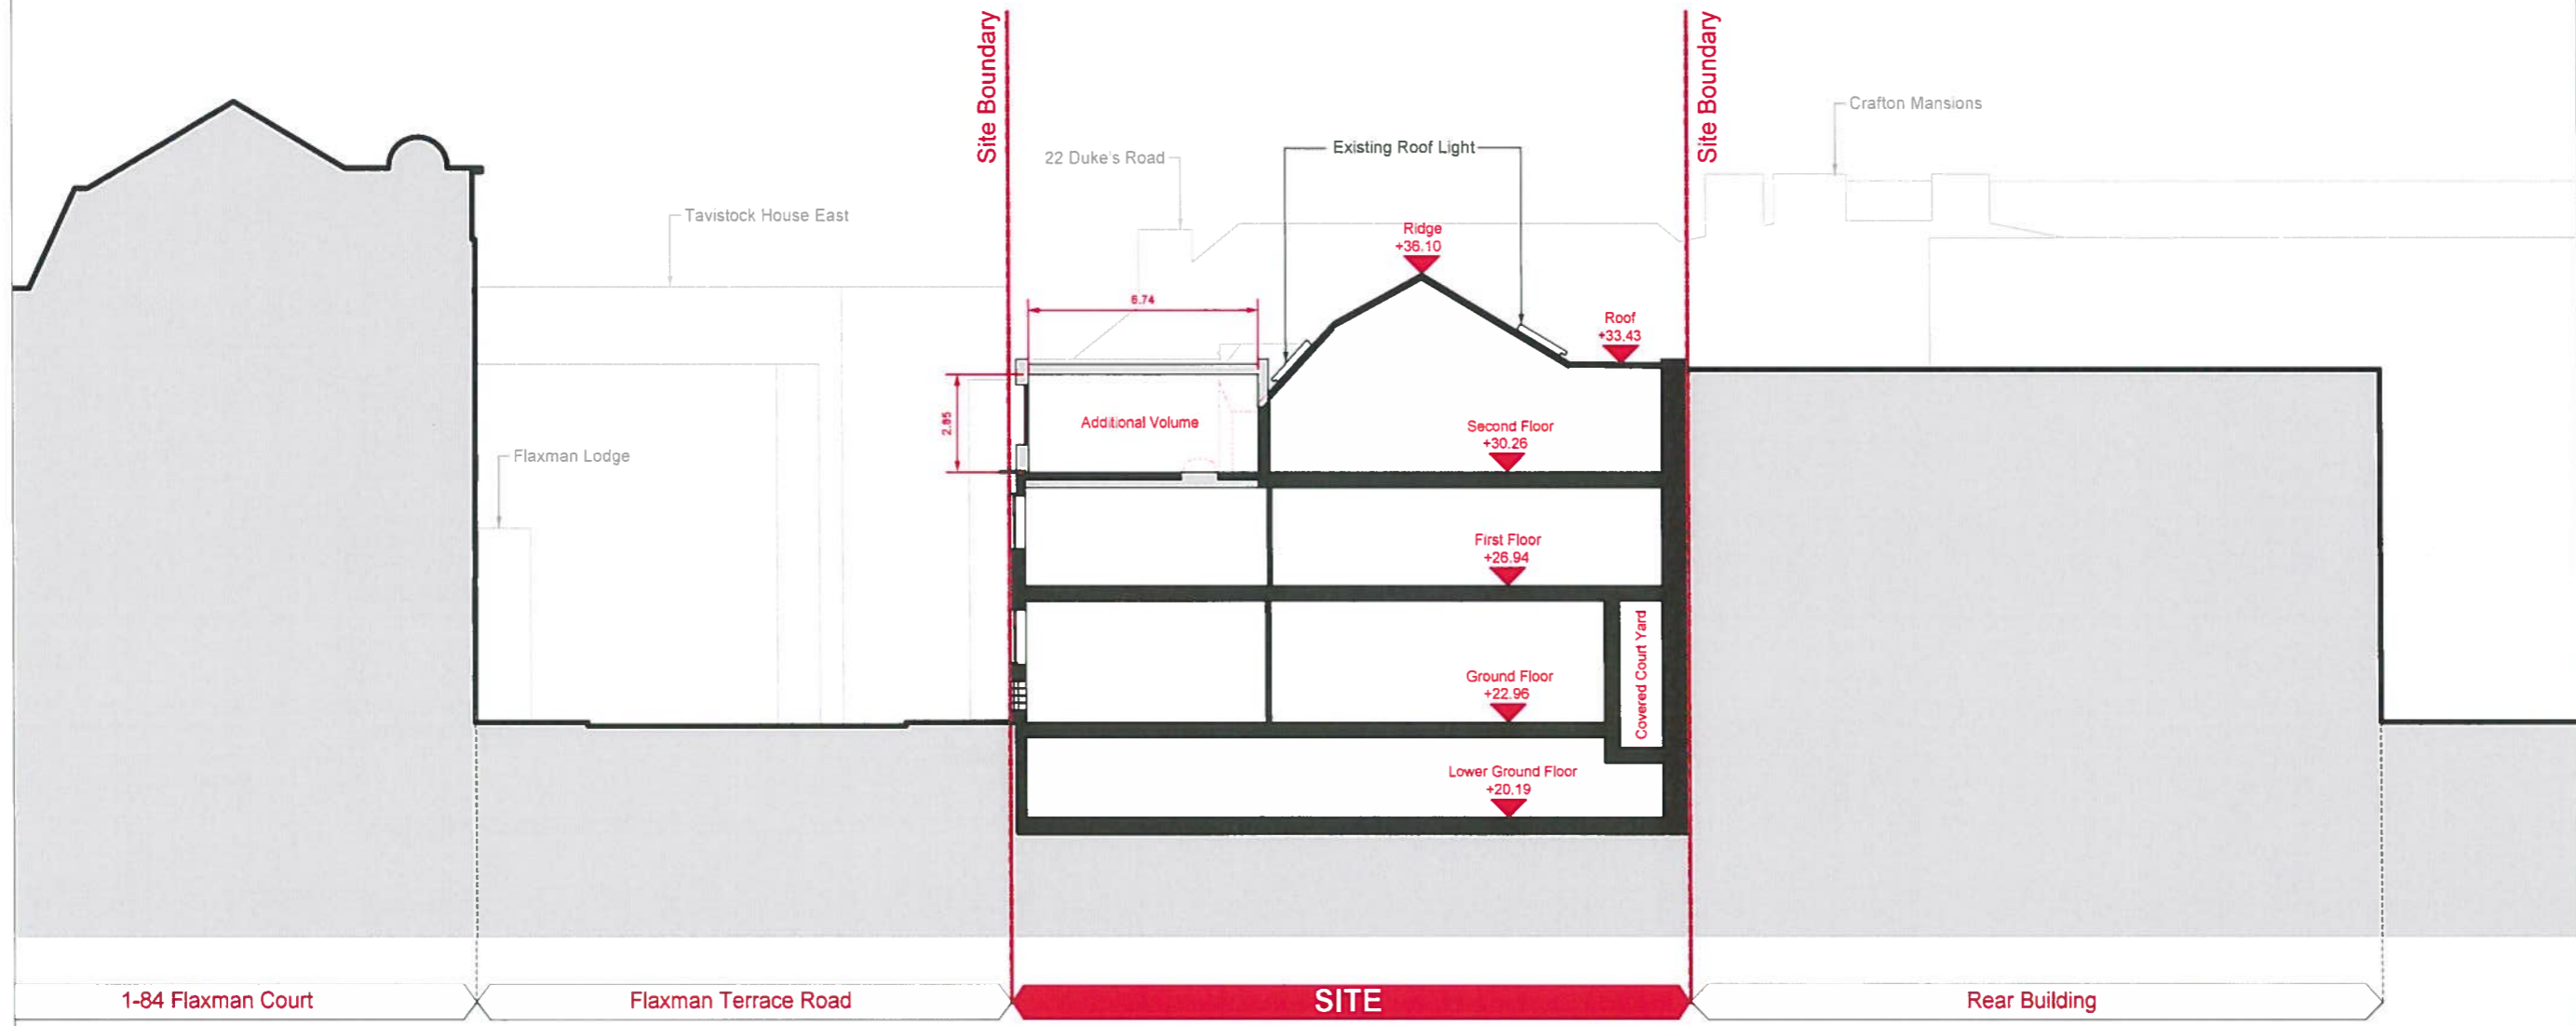

SECTION A-A

20 Flaxman Terrace,
London WC1 9AT

1384-D4520-rev00

Scale: 1:100 @ A1
Date: 29 September 2016

Section AA

Preliminary