

Note:


This is a preliminary design study based on the level of information available.

Subject to measured survey, utilities survey, soil investigation, structural, legal, daylight / sunlight, highways, tree survey, M&E, acoustic consultation together with local authority negotiation.


0m 55m

Note:
Do Not Scale This Drawing

Revisions:
00 07 October 16

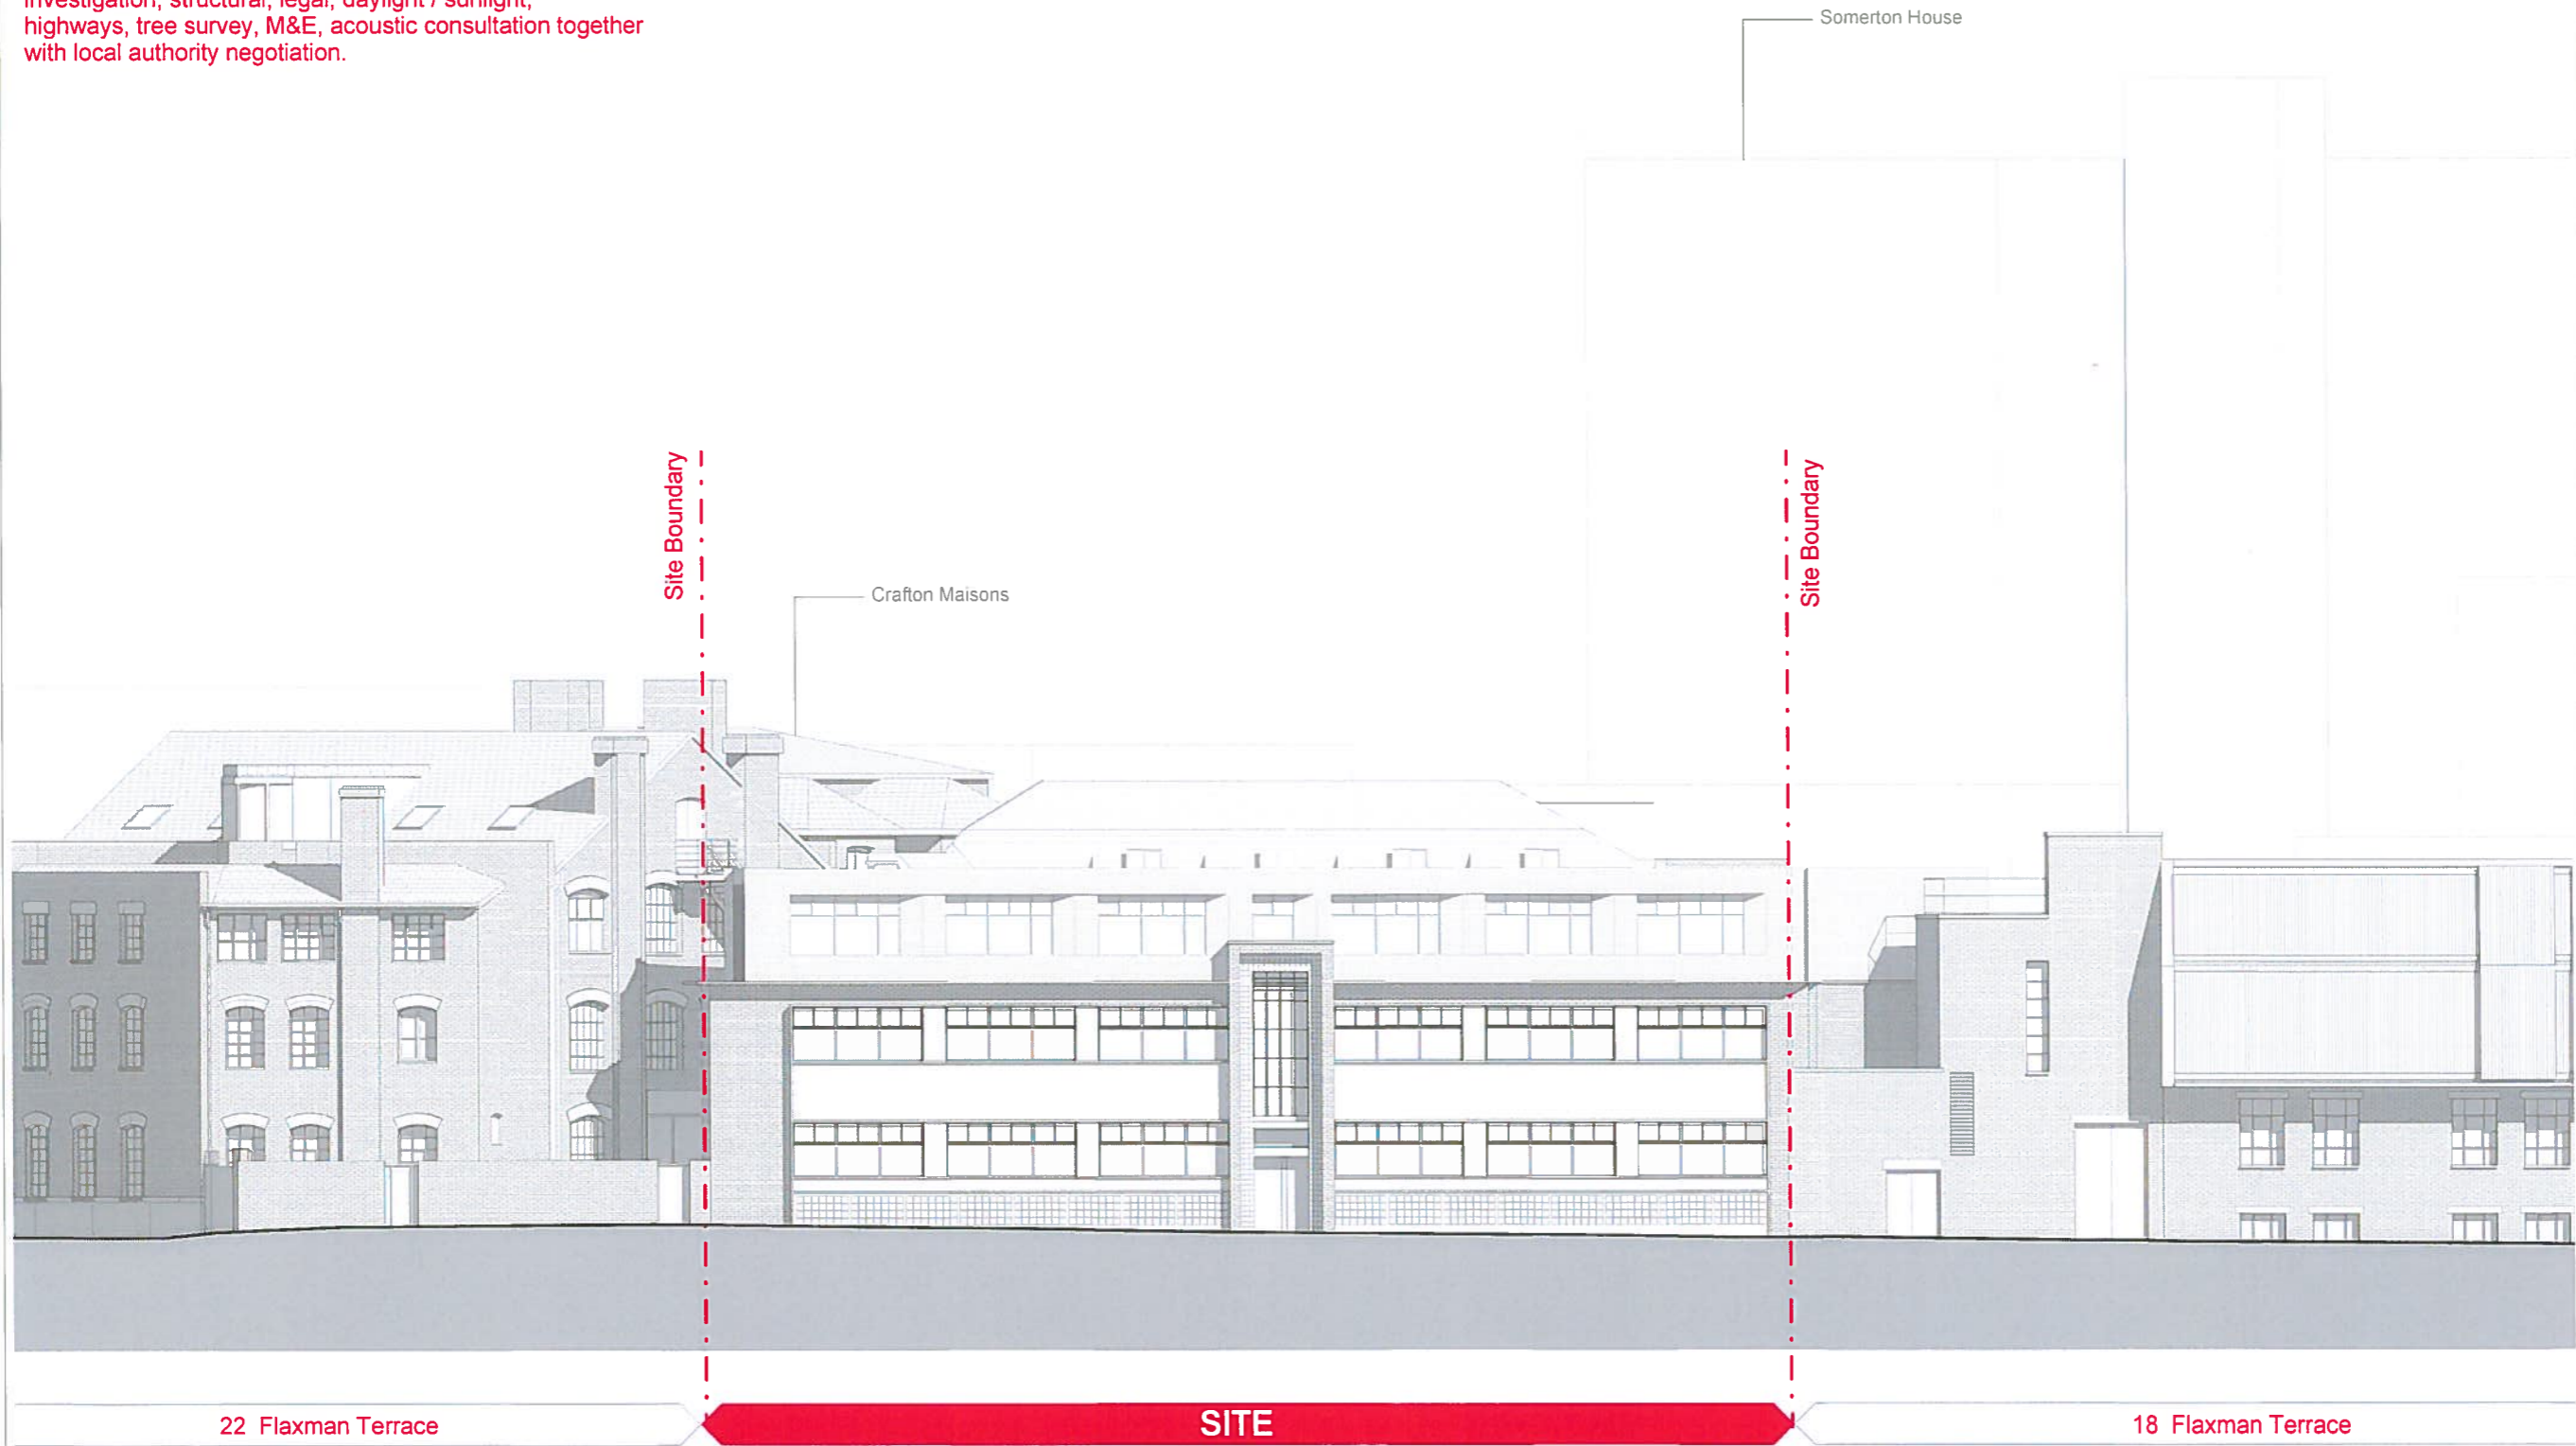

ELEVATION A-A

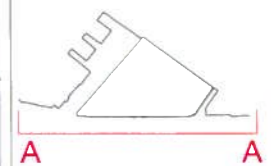

20 Flaxman
Terrace London
WC1 9AT
for

Preliminary

1384-D4710-rev00
Scale: 1:100 @ A1
Scale: 1:200 @ A3
Date: 07 October 2016
Elevation A-A
Proposed