


All Drawings and Written Material are the sole property of ZCD Architects and may not be duplicated, published, disclosed or used without expressed written consent.

For construction purposes do not scale from this drawing. All critical dimensions to be checked on site by the contractor and any discrepancies alerted to the Architect. Drawings not for construction unless marked as such.

© COPYRIGHT OF THIS DRAWING
REMAINS WITH THE DESIGNER

NOTES

REVISIONS

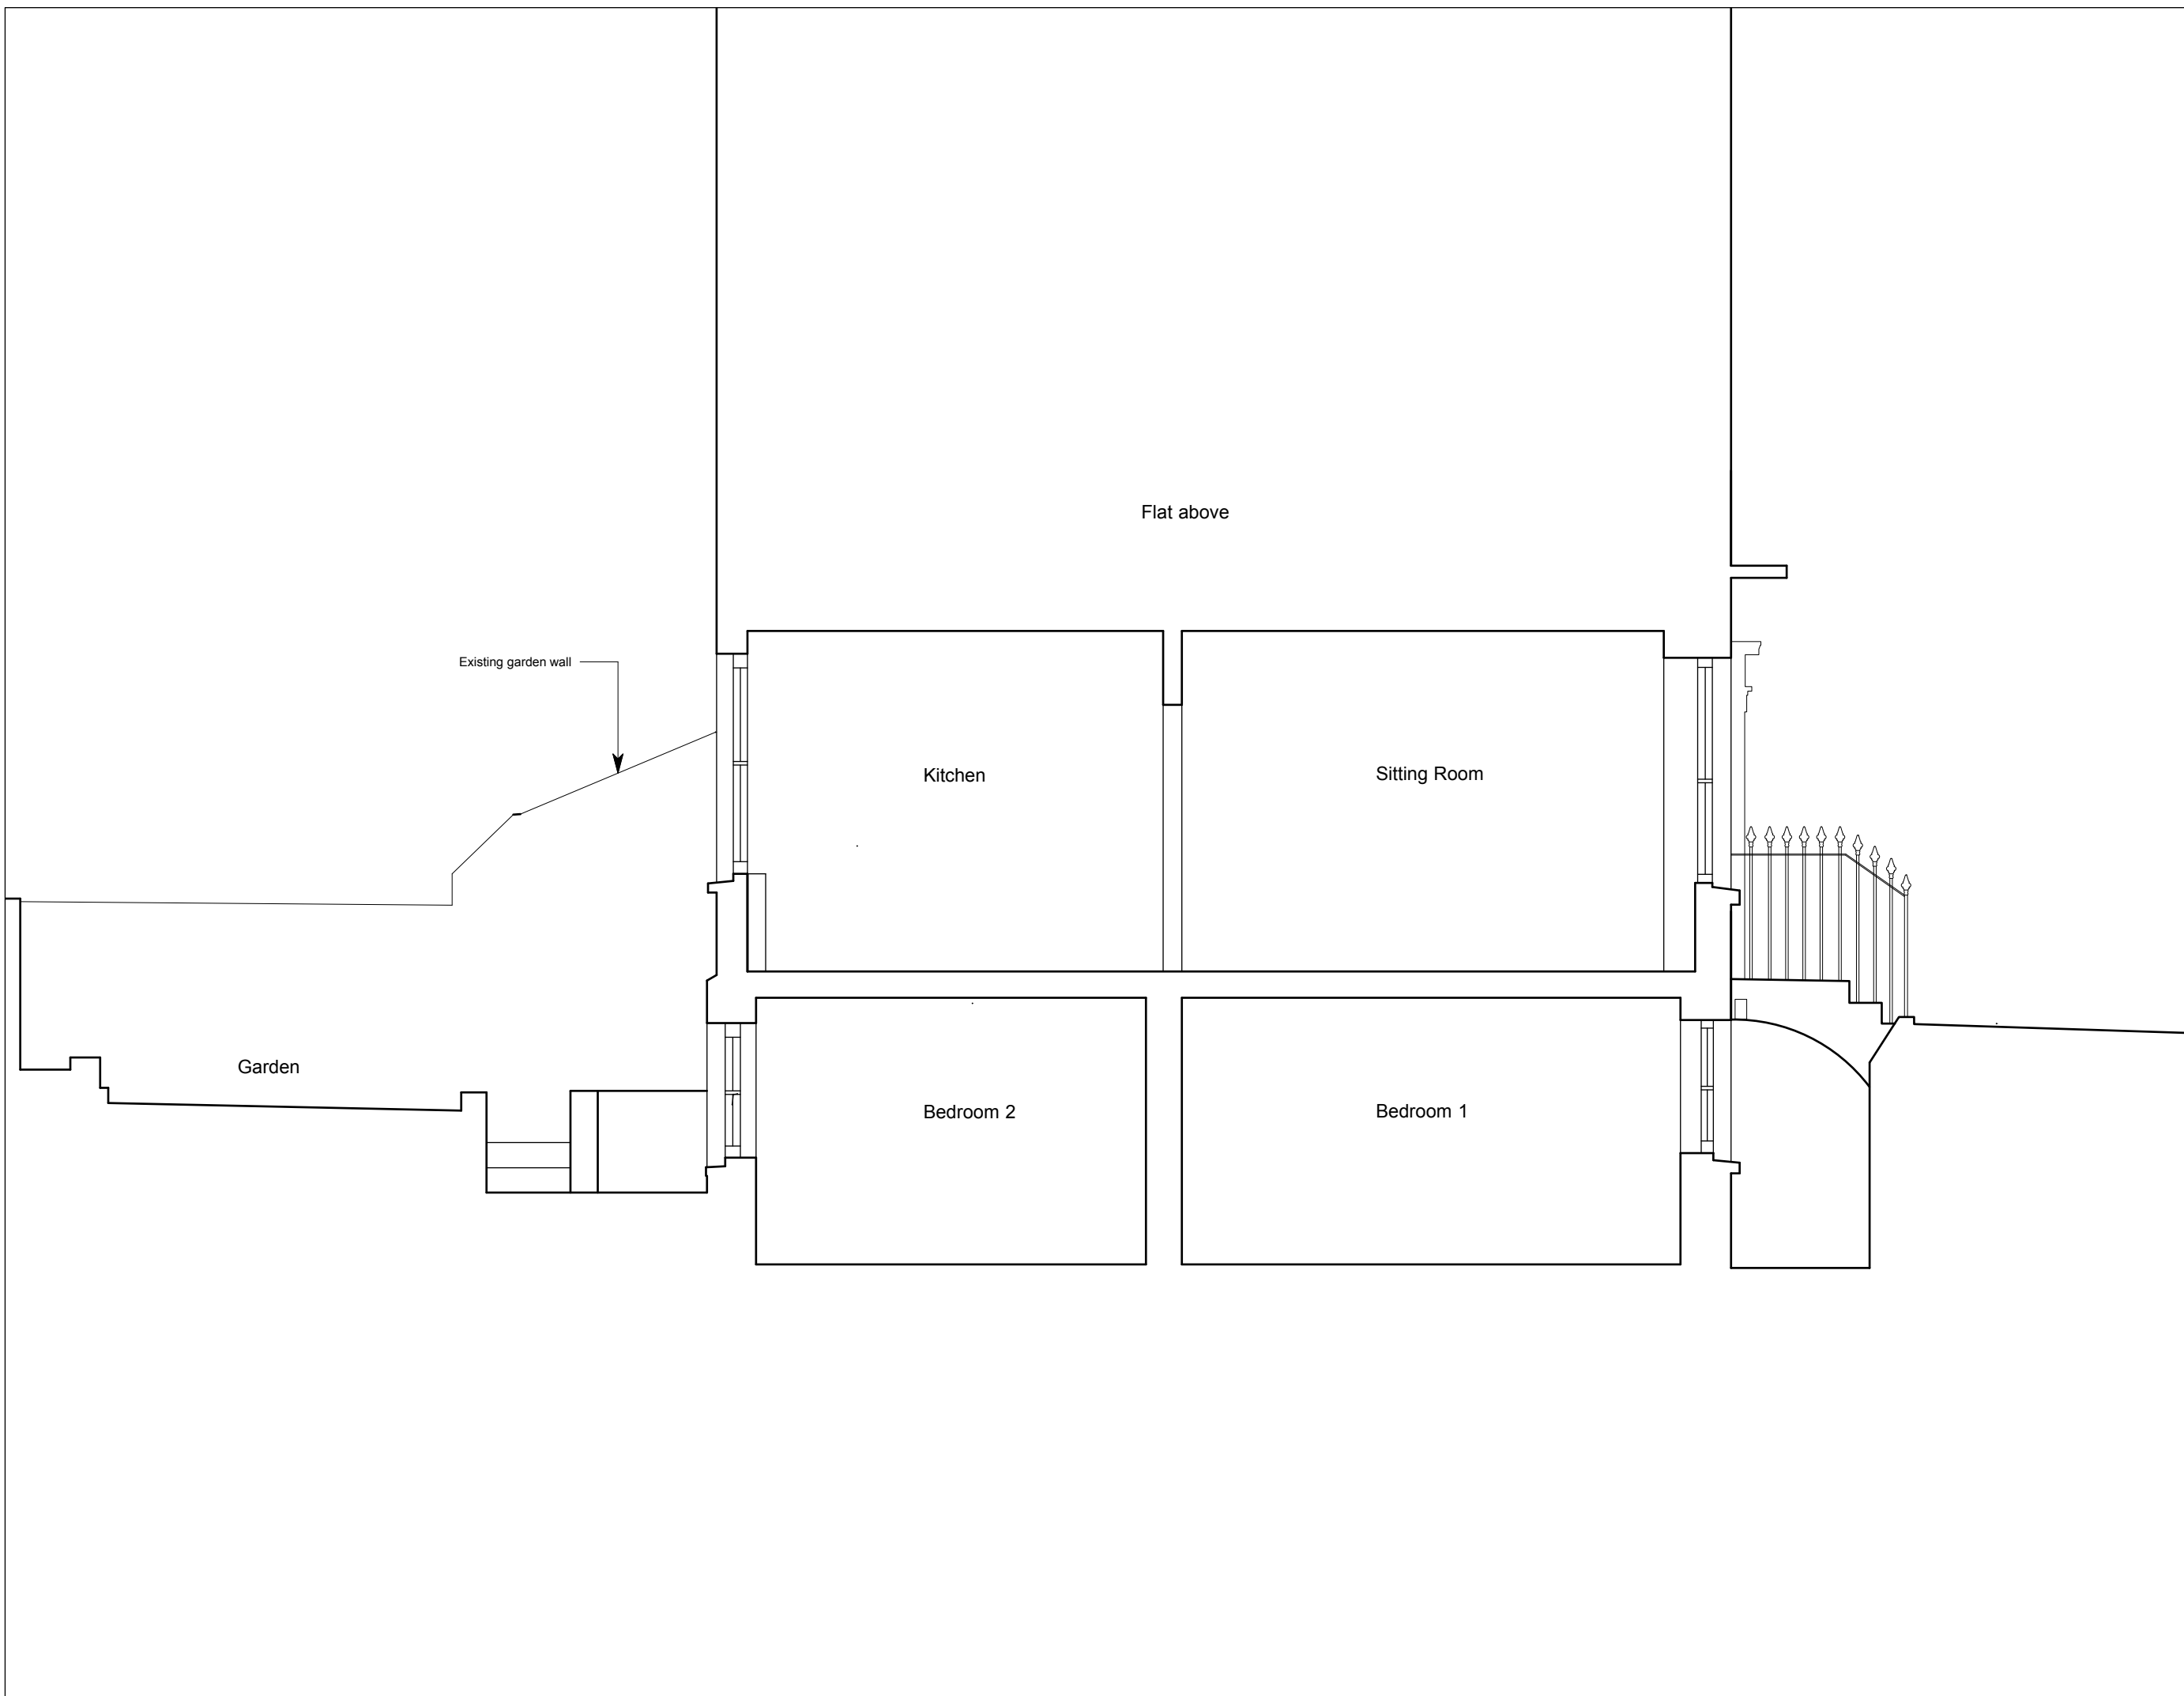

PROJECT
5A Mornington Terrace

CLIENT
Joseph Middleton

DRAWING TITLE
Existing Section AA

STATUS Planning

PROJ NO. 1656

DWG NO. P-030

SCALE 1:50 @ A3

FIRST ISSUED 25 Oct '16

DRAWN BY RA

CHECKED CW

ZCD Architects

Studio 107 Netil House
1 Westgate Street
London E8 3RL
tel : 0203 095 9762
info@zcdarchitects.co.uk
www.zcdarchitects.co.uk