

All Drawings and Written Material are the sole property of ZCD Architects and may not be duplicated, published, disclosed or used without expressed written consent.

For construction purposes do not scale from this drawing. All critical dimensions to be checked on site by the contractor and any discrepancies alerted to the Architect. Drawings not for construction unless marked as such.

© COPYRIGHT OF THIS DRAWING  
REMAINS WITH THE DESIGNER

**NOTES**

REVISIONS

**PROJECT**  
5A Mornington Terrace

**CLIENT**  
Joseph Middleton

**DRAWING TITLE**  
Existing Section BB

**STATUS** Planning

**PROJ NO.** 1656

**DWG NO.** P-031

**SCALE** 1:50 @ A3


**FIRST ISSUED** 25 Oct '16

**DRAWN BY** RA

**CHECKED** CW

**ZCD Architects**

Studio 107 Netil House  
1 Westgate Street  
London E8 3RL  
tel : 0203 095 9762  
info@zcdarchitects.co.uk  
www.zcdarchitects.co.uk

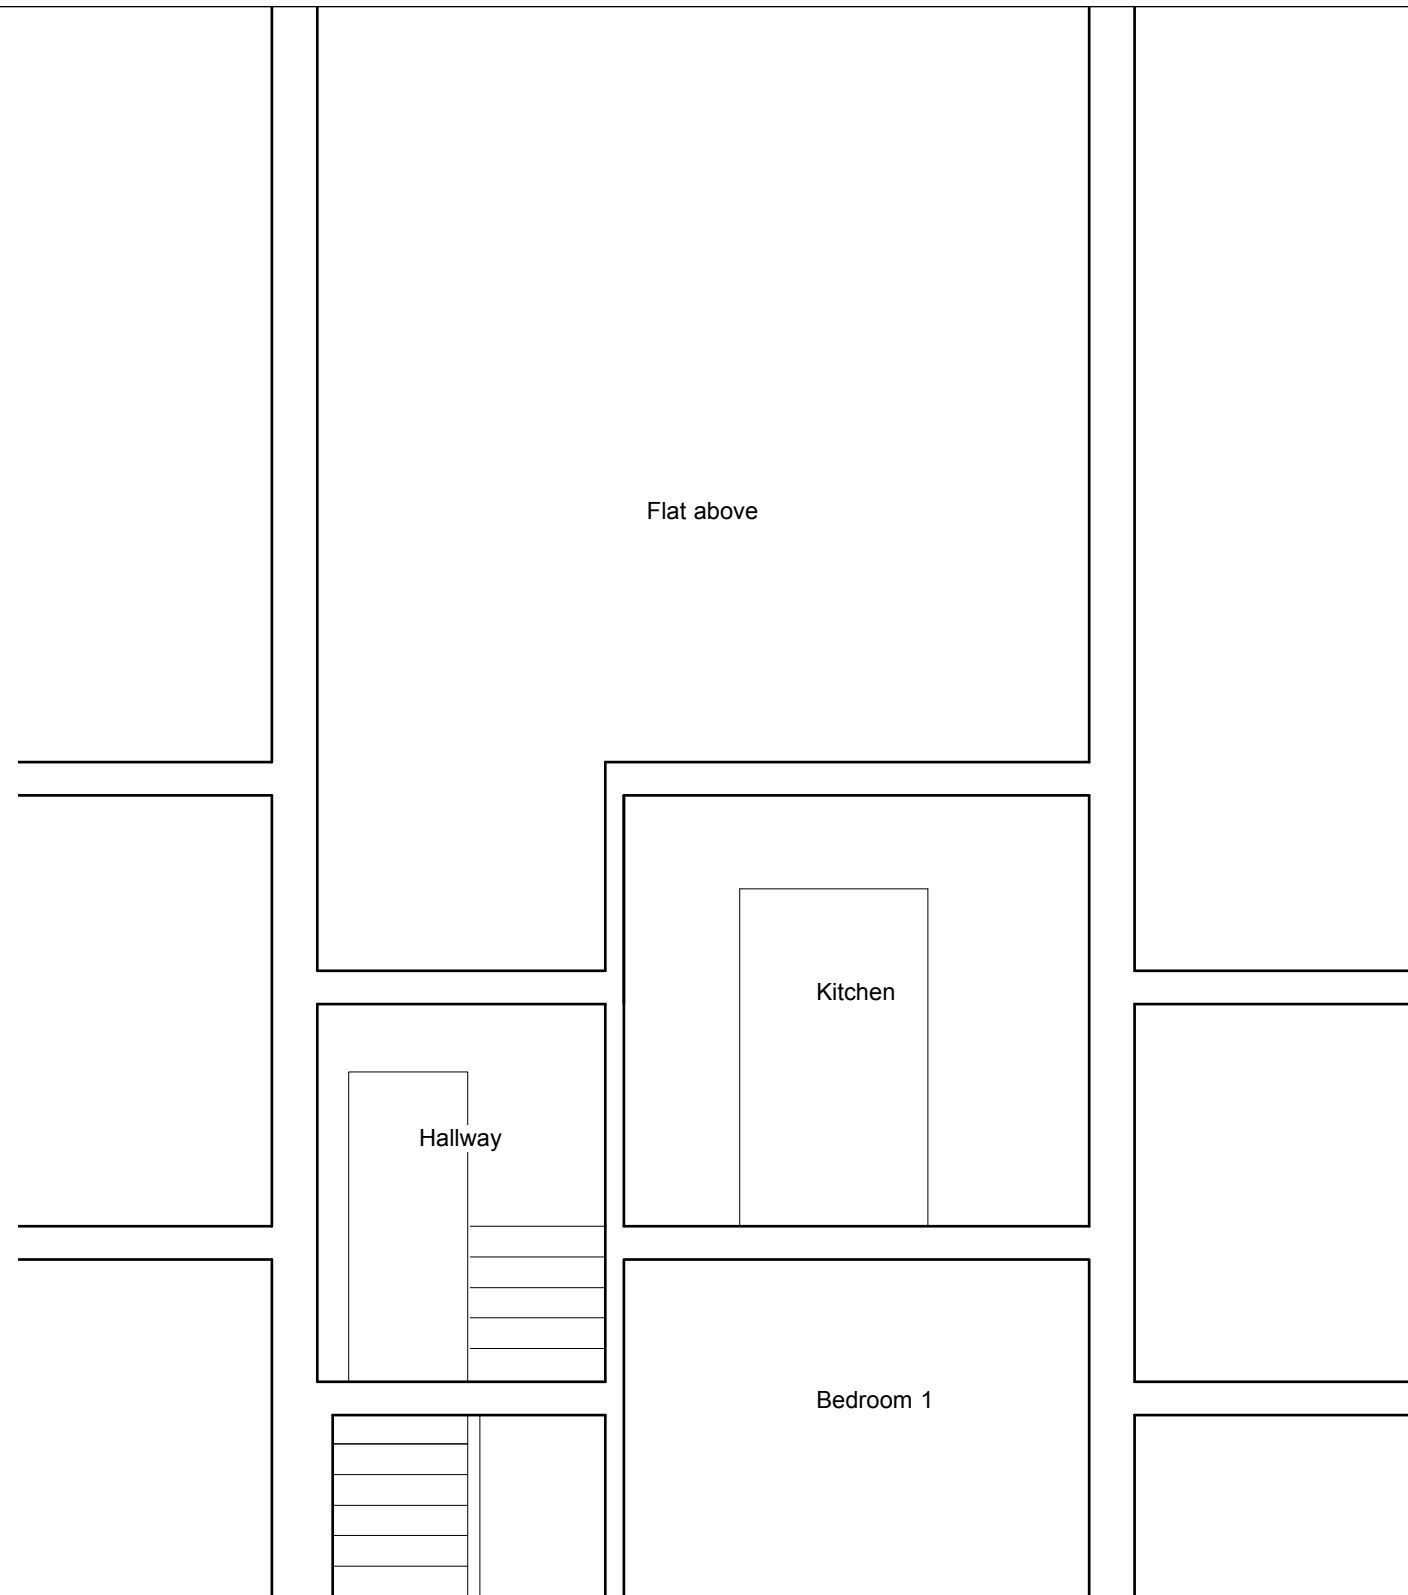

No. 4

No. 5A

No. 6