



Note :-
 This drawing must not be scaled. All dimensions and levels must be checked on site and any discrepancies are to be reported to ARC DESIGN ASSOCIATES prior to manufacture.

ARC DESIGN ASSOCIATES

51 - 55 Fowler Road
 Hainault
 Essex IG6 3XE
 Tel : 020 8559 8666
 Fax: 020 8559 8777

New Nicholsons logos fitted to existing swing sign bracket each side made from resin.

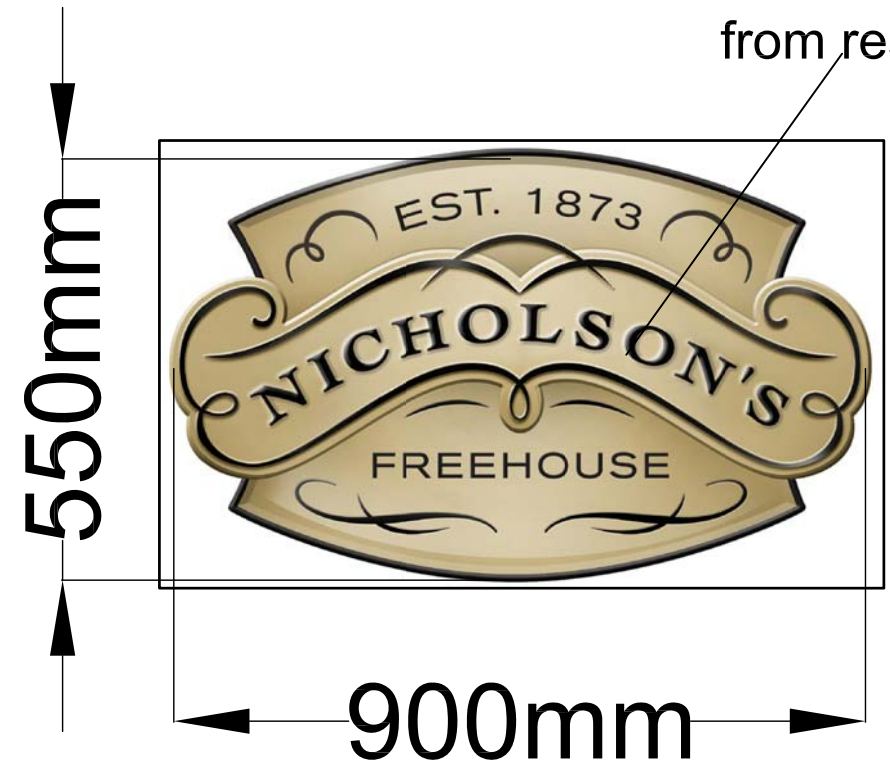

Rev	Date				
 Mitchells & Butlers 27 Fleet Street Birmingham B3 1JP Tel. 0870 609 3000 www.mbplc.com					
CLIENT Mitchells & Butlers PLC					
PROJECT Sir Christopher Hatton, 4 Leather Lane, London EC1N 7RA					
TITLE Proposed Swing Sign Logo					
ISSUE					
Scale: 1:10 Date: Oct 16 Drawn: MA	<table border="1"> <tr> <td>Drawing No.</td> <td>Rev.</td> </tr> <tr> <td>2000/AD04</td> <td></td> </tr> </table>	Drawing No.	Rev.	2000/AD04	
Drawing No.	Rev.				
2000/AD04					