


SITE LOCATION

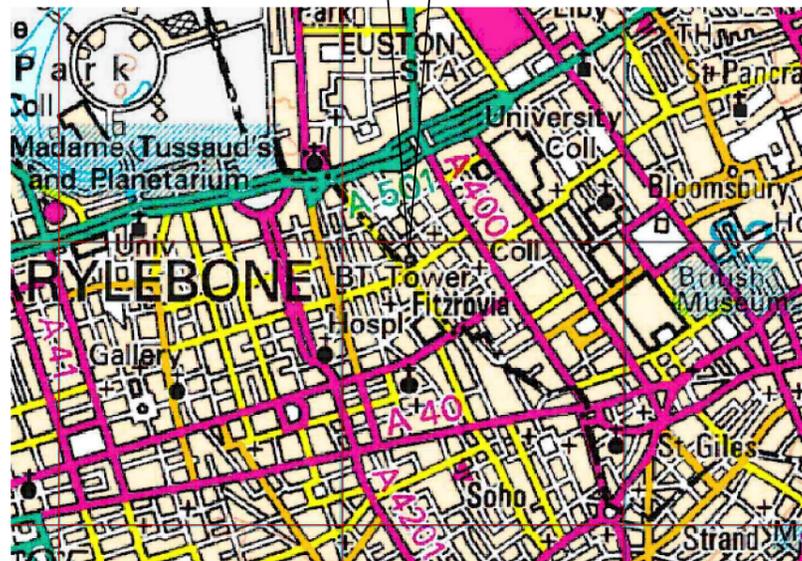


SITE LOCATION PLAN

NGR: - TQ 29215 81889
SCALE: - 1:25 000

All OS maps reproduced by permission of Ordnance Survey
(c) Crown Copyright 2013. All rights reserved BT Licence
Number 100028040

SITE LOCATION

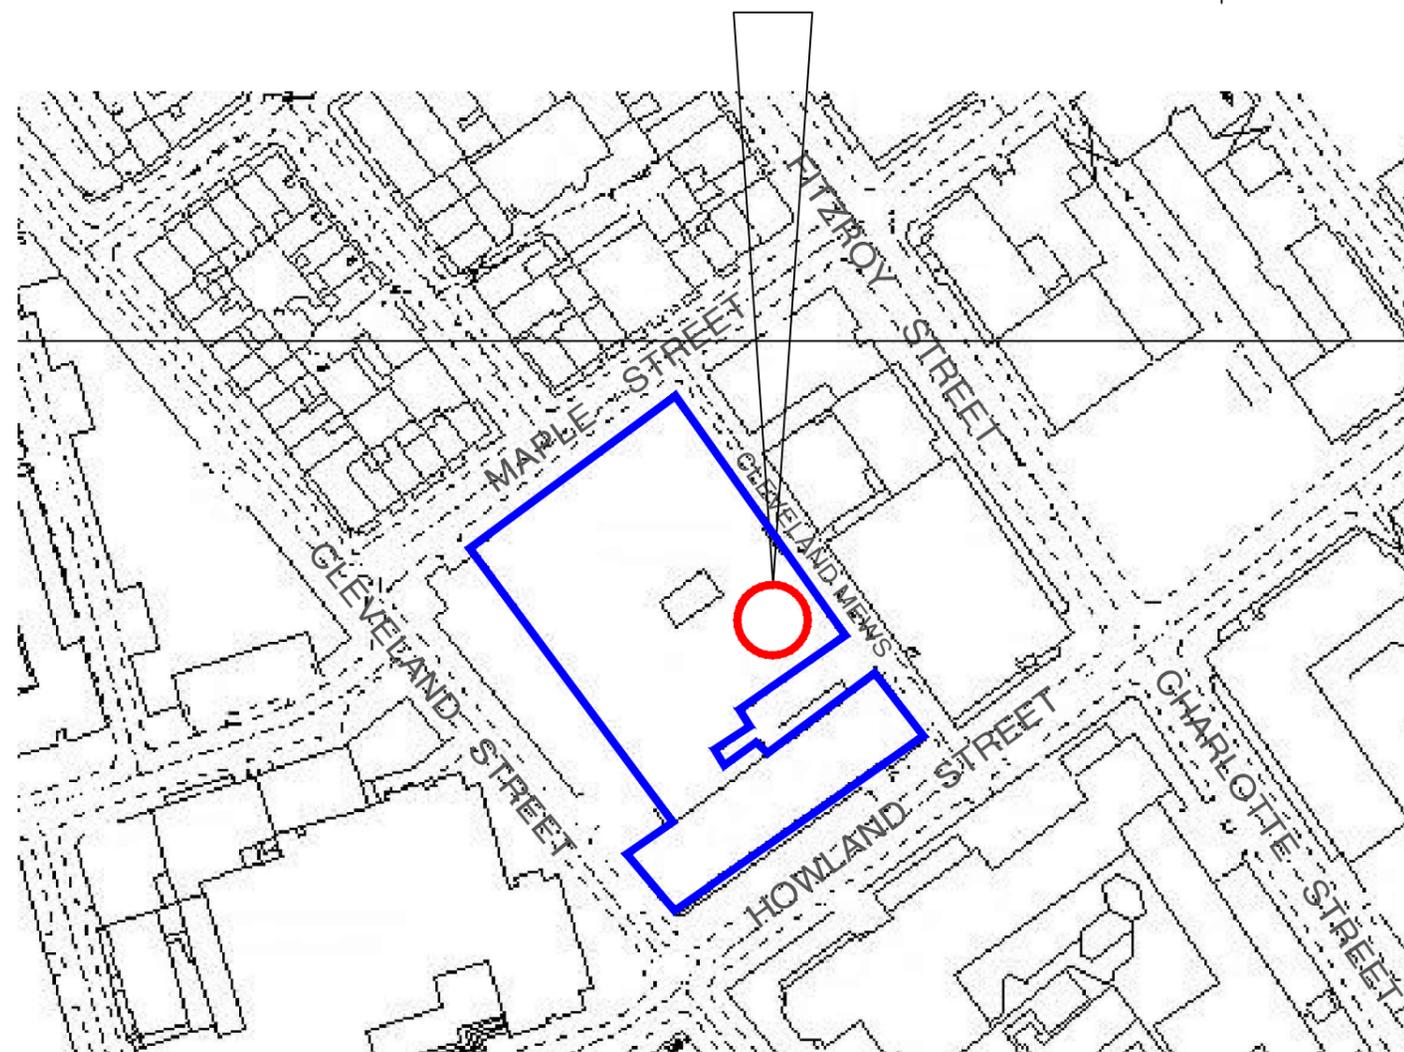

SITE LAYOUT

SCALE: - 1:1250

DO NOT SCALE

DIMENSIONS IN mm UNLESS OTHERWISE STATED

© British Telecommunications plc 2016

ORIGINAL SCALE AS SHOWN

A3 A4	DRN S.A.D CKD B.C.J		A	LONDON TELECOM TOWER PLANNING PROPOSAL FOR 1x 0.8m DIA DISH AND 3x 2.9m DIPOLE ARRAY AERIALS ON WEST FACE AT 167M LEVEL	REFERENCES ADDRESS: - LONDON TELECOM TOWER 60 CLEVELAND STREET LONDON W1T 4JZ
	CERTIFICATION DESIGNER				
	CLIENT A.MILLAR				
DATE 27 09 16		AMENDMENT	ISSUE	BT TSO	UK RSDO
				WL	4005107
					SHT 01 OF 03

WL4005107S01