


Site Location Plan



Section and planting bed Key- back garden
Scale 1-100@A1

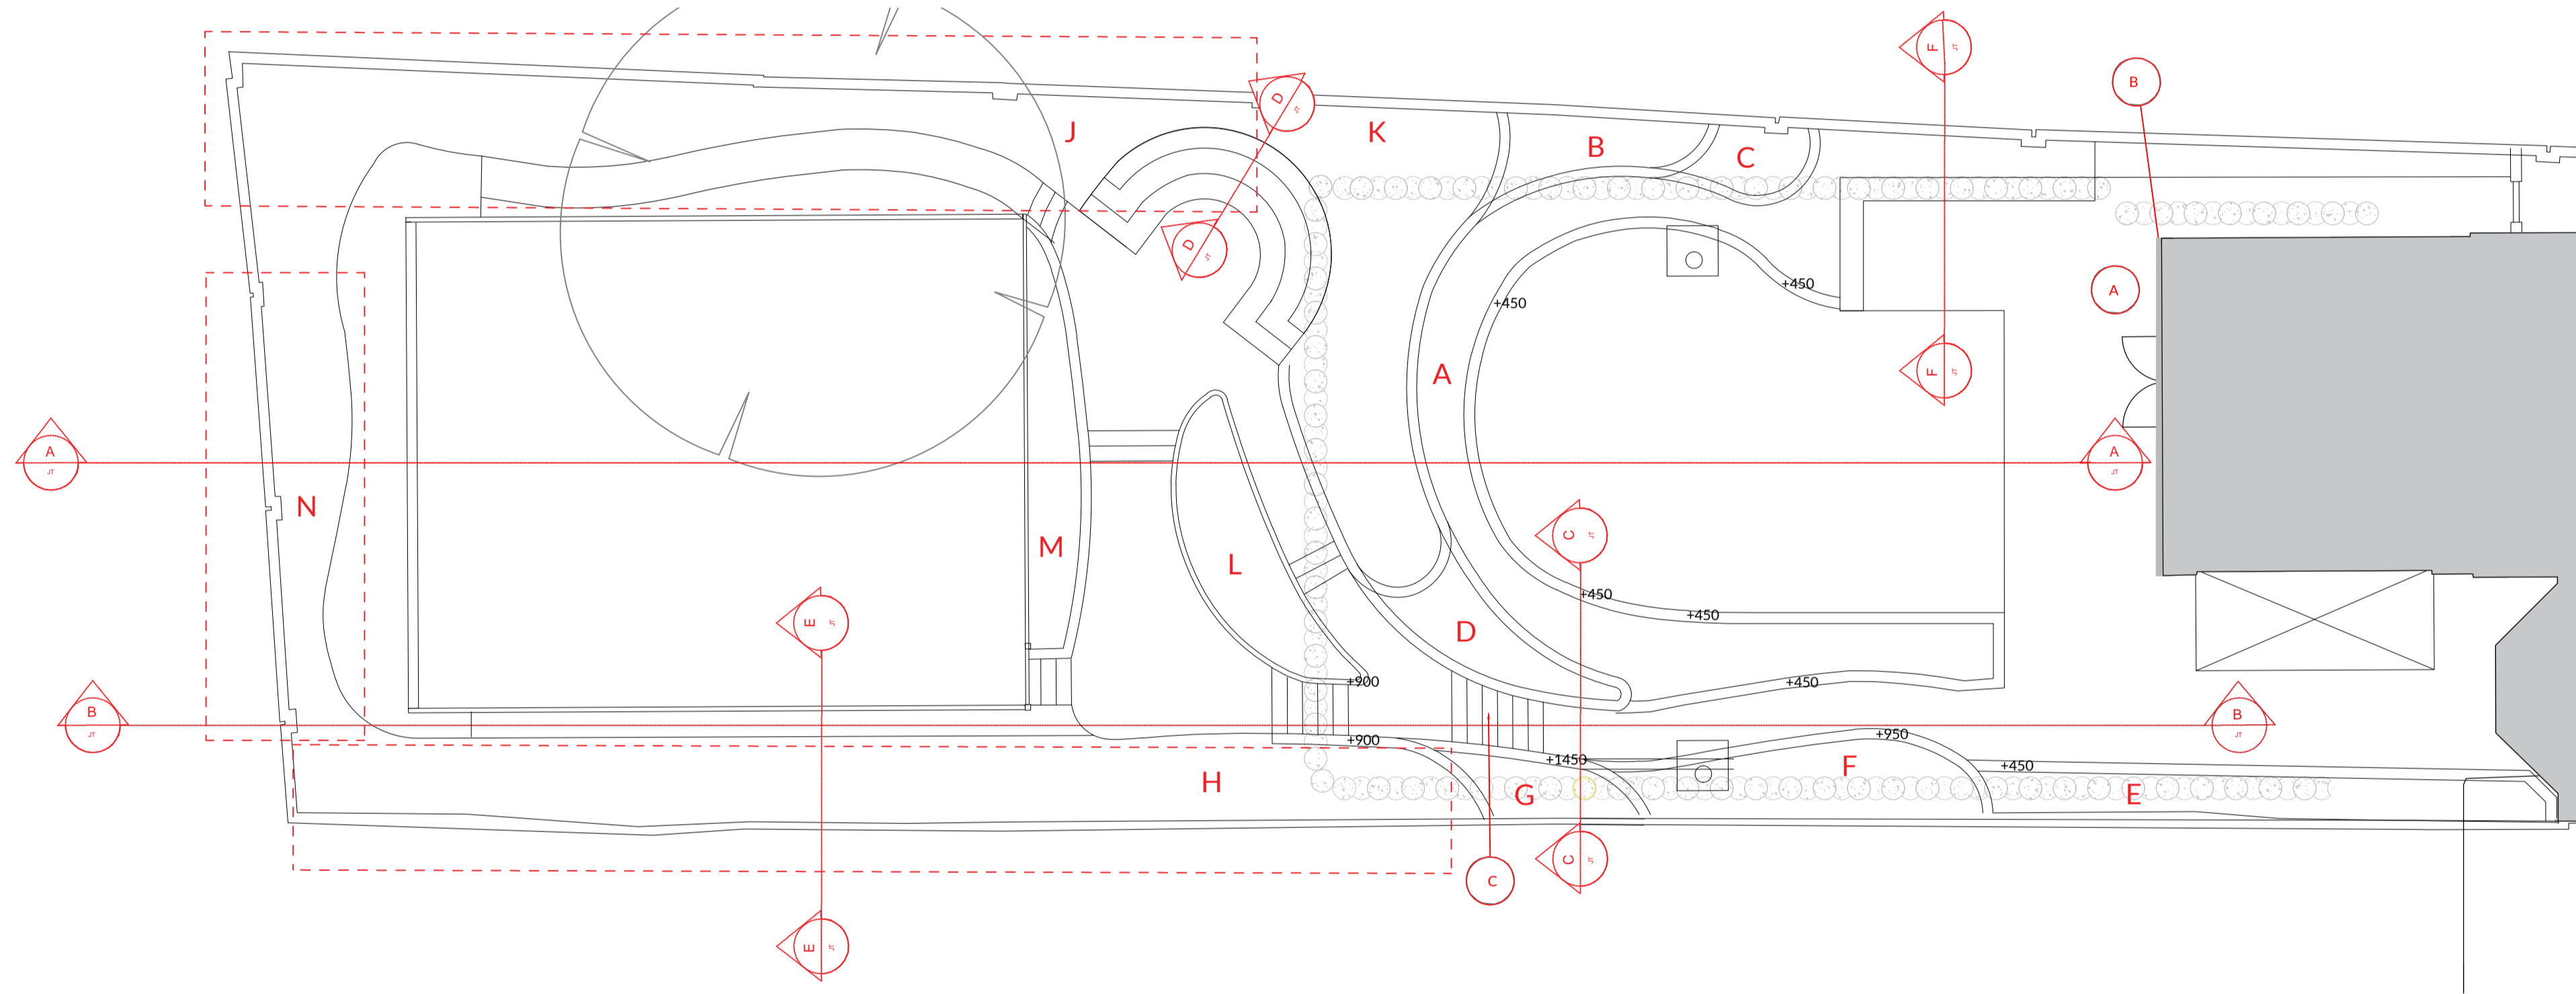

Drawing Index

Planning drawings

- JT-WE-1153-01 Sheet 1 - Existing conditions
- JT-WE-1153-01 Sheet 2 - General Arrangement
- JT-WE-1153-01 Sheet 3 - Hard Landscape
- JT-WE-1153-01 Sheet 4 - Sections/Excavation
- JT-WE-1153-01 Sheet 5a - Tree planting proposal

Construction/Tender drawings

- JT-WE-1153-02 Sheet 1-Setting out plan
- JT-WE-1153-02 Sheet 2-Hard Landscape
- JT-WE-1153-02 sheet 3-5 Soft landscape
- JT-WE-1153-02 Sheet 6 - Sections
- JT-WE-1153-02 Sheet 7- Lighting
- JT-WE-1153-02 Sheet 8 - Construction details
- JT-WE-1153-02 Sheet 9 - Construction details

KEY

- Construction drawing identification tag
- Section drawing
- Planting bed tag

- Collingwood small spot spike LED SL030 -white
- Hunza Black spike spot adjustable
- Hunza Copper eyelid LED
- LUX 5154 LuxR M2 LED step light (copper - square)
- Hunza LGH 3214 copper Louvre lights

Do not scale off this drawing.
Work from the indicated dimensions only.
All site dimensions to be verified by Contractor and any discrepancies reported back to Designer.
All dimensions in millimeters, unless otherwise noted.
Structural stability of all items to be confirmed by Contractor.
Drawings represent design intent only.

REV	DATE	DESCRIPTION	BY
C	20/07/16	Supplied for Planning	J.T
B	26/02/16	Supplied for Planning	J.T
A	23/02/16	Supplied for Planning	J.T

Jo Thompson

LANDSCAPE & GARDEN DESIGN

10 Church Street
Ticehurst
East Sussex TN5 7AH

01580 201179

CLIENT

Amanda Rudman and Dominic Shorthouse

PROJECT

4 Wedderburn Road London NW3

DRAWING TITLE

General arrangement

Scale	DATE	DRAWN	Check
Scale 1-100 @ A1	06/11/15	JT	JT/SC

DRAWING No.	REV.
JT-WE-1153-01 - sheet 2	C