


t 020 75869624  
m 07985 035333  
KasiaWhitfield@gmail.com

**KASIA WHITFIELD**  
design consultant

41A BUCKLAND CRESCENT  
LONDON NW3 5DJ

SITE PLAN  
as Existing

1:100/A3  
2016.07.07  
BC41/EX1 rev.A

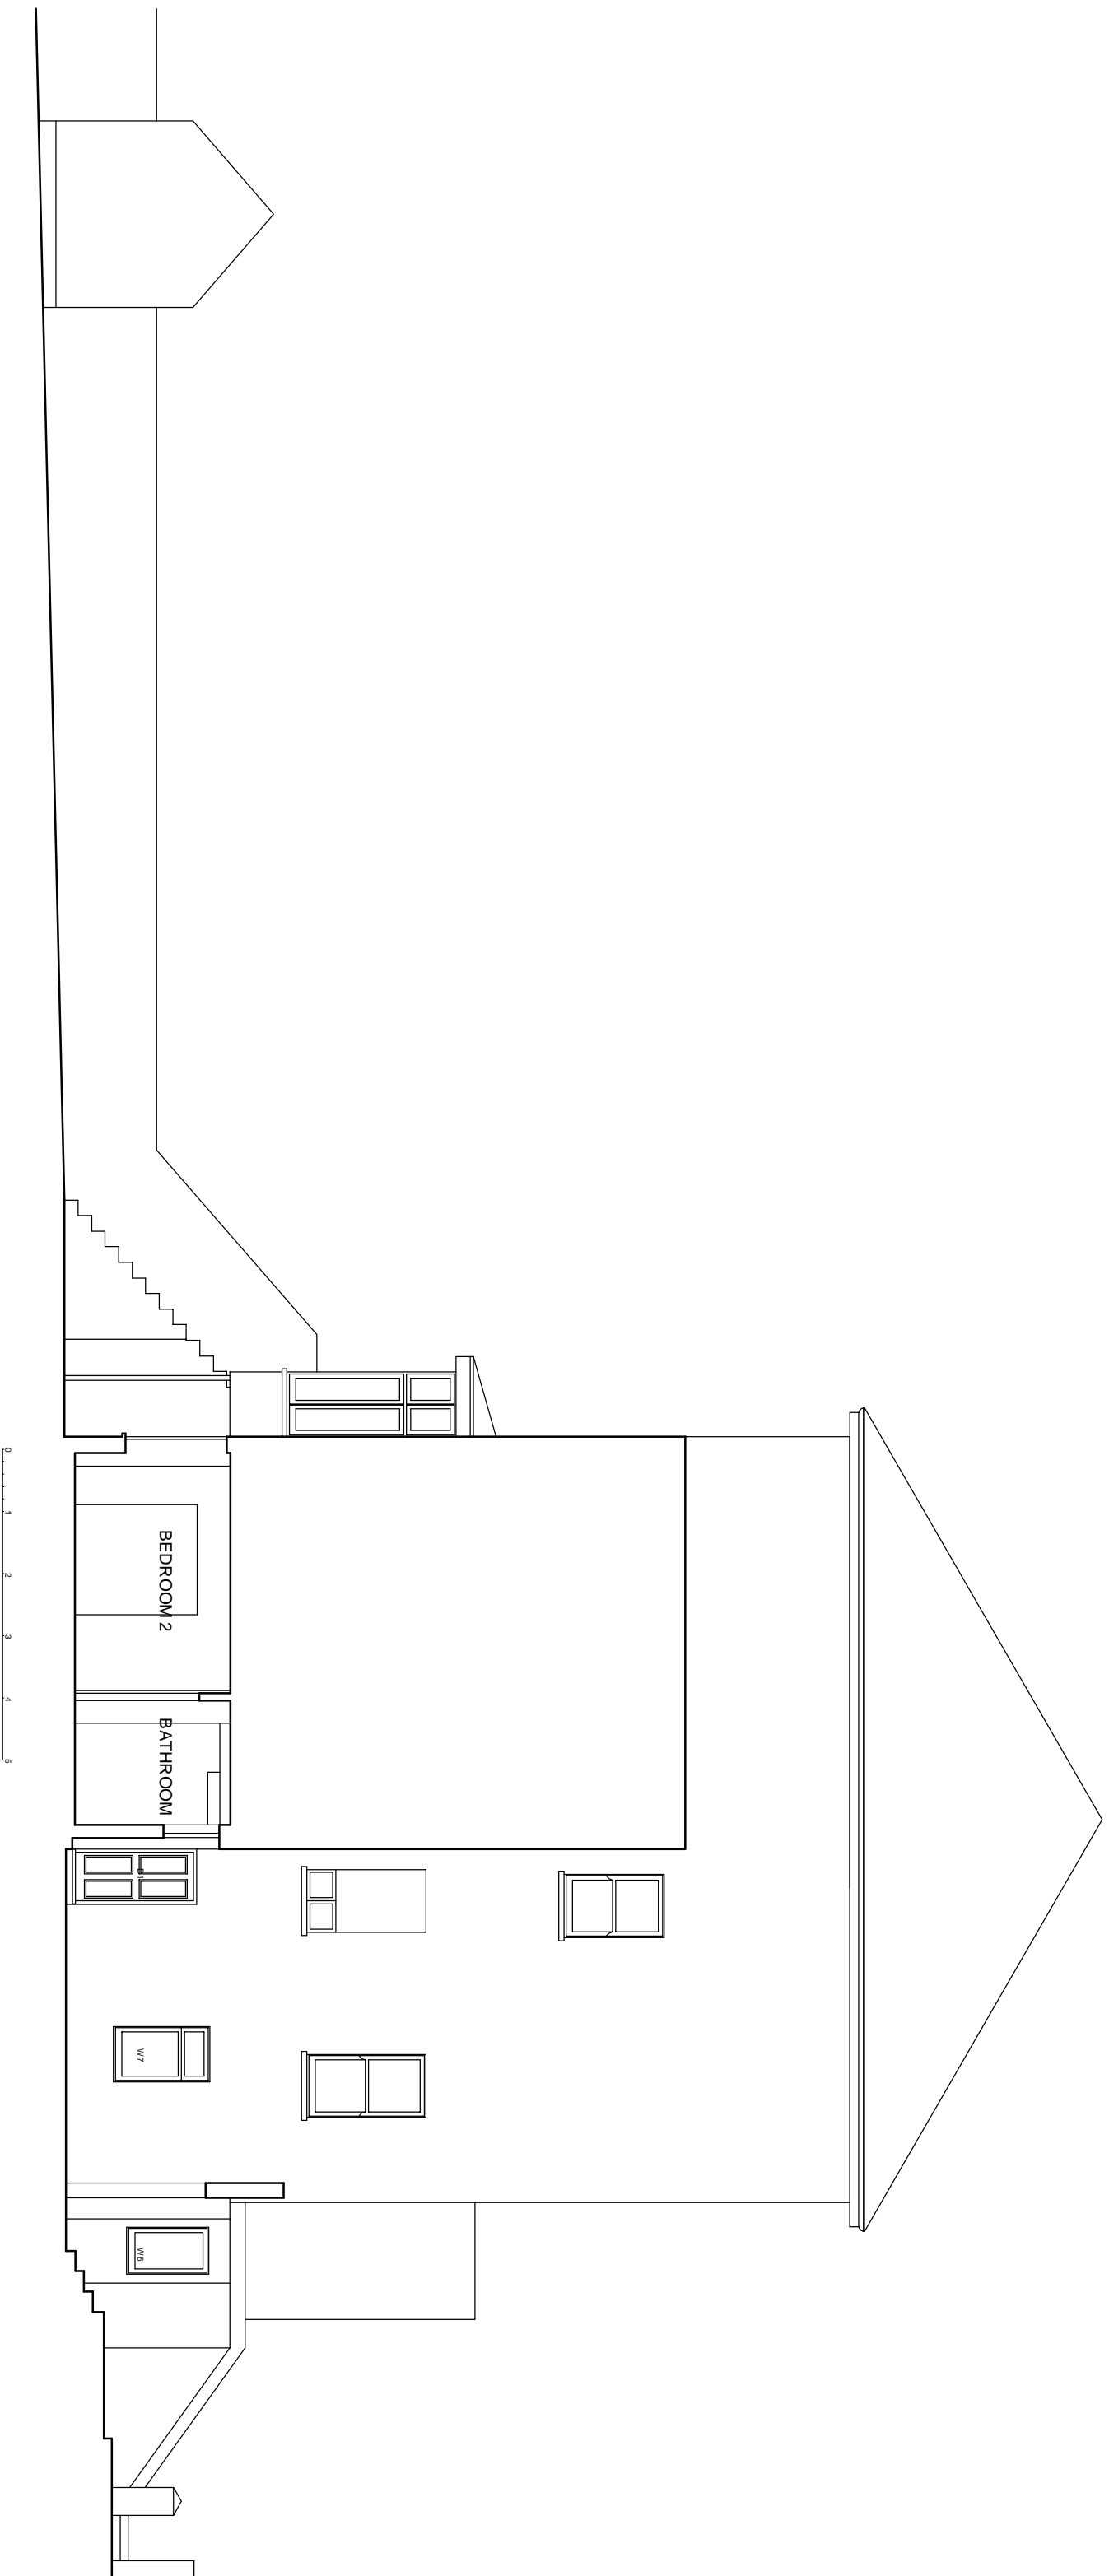

41A BUCKLAND CRESCENT  
LONDON NW3 5DJ

SIDE ELEVATION  
as Existing

1:100/A3  
2016.07.08

BC41/EX3

t 020 75869624  
m 07985 035333  
KasiaWhitfield@gmail.com

**KASIA WHITFIELD**  
design consultant