


ITEM 01 (Qty 1)


New gibbonet & header for existing pictorial sign.
Green king header to display a 3D crown and individual letters.
LED illumination.
Refurbish existing 3D pictorial and add house name in new font to match fascia sign.
Illuminated by 2No. LED spot lights.
Scale 1:20

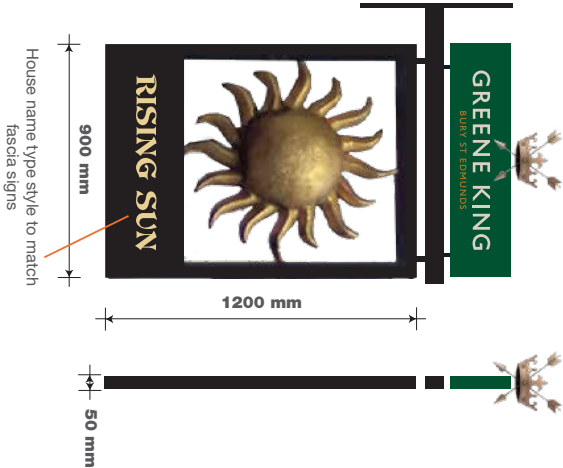

Height above ground: 5000mm


ITEM 02 (Qty 1)

An engraved and infilled brass plaque complete with a timber backing board.
Scale 1:10

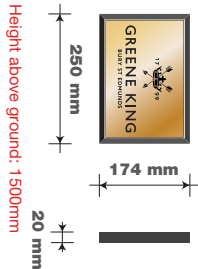


ITEM 03A (Qty 1)

New Individual gold letters with black coachline
Alarm boxes to be repositioned by others.
Scale 1:20

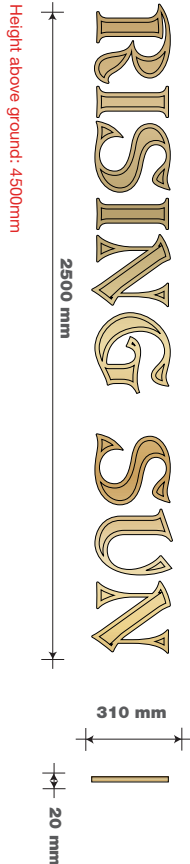


ITEM 03B (Qty 1)

New Individual gold letters with black coachline
Alarm boxes to be repositioned by others.
Scale 1:20

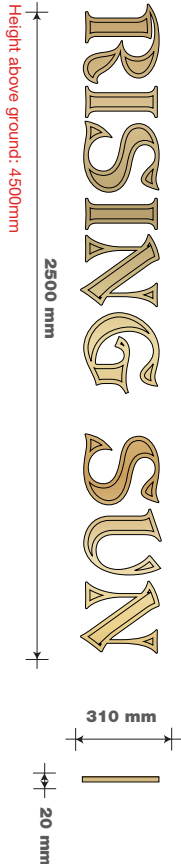

ITEM 03C (Qty 1)

New Individual gold letters with black coachline
Alarm boxes to be repositioned by others.
Scale 1:20

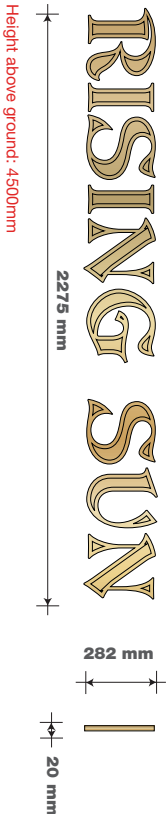

ITEM 06A (Qty 1)
Recover existing awnings.



House name type style to match
fascia signs
Height above ground: 4000mm

ITEM 06B (Qty 1)
Recover existing awnings.



House name type style to match
fascia signs
Height above ground: 4000mm

ITEM 07A (Qty 1)
Dusted crystal etch vinyl applied to windows.
Scale 1:10



470 mm
Height above ground: 1500mm

ITEM 07B (Qty 1)
Dusted crystal etch vinyl applied to windows.
Scale 1:10



470 mm
Height above ground: 1500mm

ITEM 07C (Qty 1)
Dusted crystal etch vinyl applied to windows.
Scale 1:10



470 mm
Height above ground: 1500mm

ITEM 07D (Qty 1)
Dusted crystal etch vinyl applied to windows.
Scale 1:10



470 mm
Height above ground: 1500mm

ITEM 07E (Qty 1)
Dusted crystal etch vinyl applied to windows.
Scale 1:10




470 mm
Height above ground: 1500mm

ITEM 07F (Qty 1)
Dusted crystal etch vinyl applied to windows.
Scale 1:10




470 mm
Height above ground: 1500mm

ITEM 08A (Qty 1)
Brass menu case.
LED illumination.
Scale 1:20

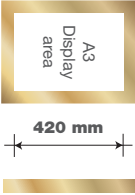



297 mm
420 mm
50 mm
Height above ground: 1500mm

ITEM 08B (Qty 1)
Brass menu case.
LED illumination.
Scale 1:20

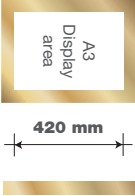


297 mm
420 mm
50 mm
Height above ground: 1500mm

ITEM 09 (Qty 1)
Brass poster frame, with a permanent chalkboard background.
Supplied with an extra double sided chalkboard or corex insert.
Scale 1:20

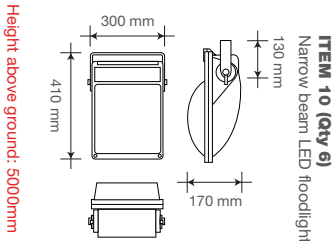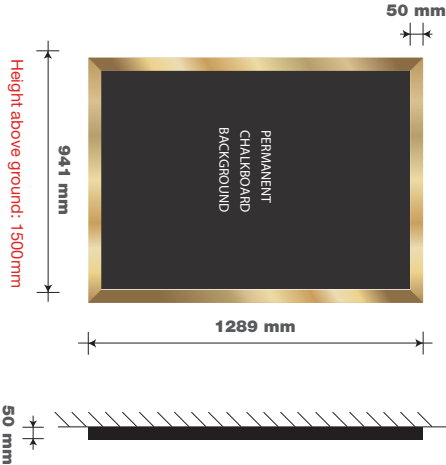

Height above ground: 5000mm

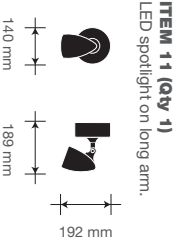

Height above ground: 5000mm

GREENE KING
RISING SUN
46 TOTENHAM COURT RD,
LONDON,
W1T 2ED

124046 PL
24/10/16 - JMS

ashleighsigns.co.uk


EXISTING



GREENE KING
RISING SUN
46 TOTENHAM COURT RD,
LONDON,
W1T 2ED

124046 PL
24/10/16 - JMS

PROPOSED

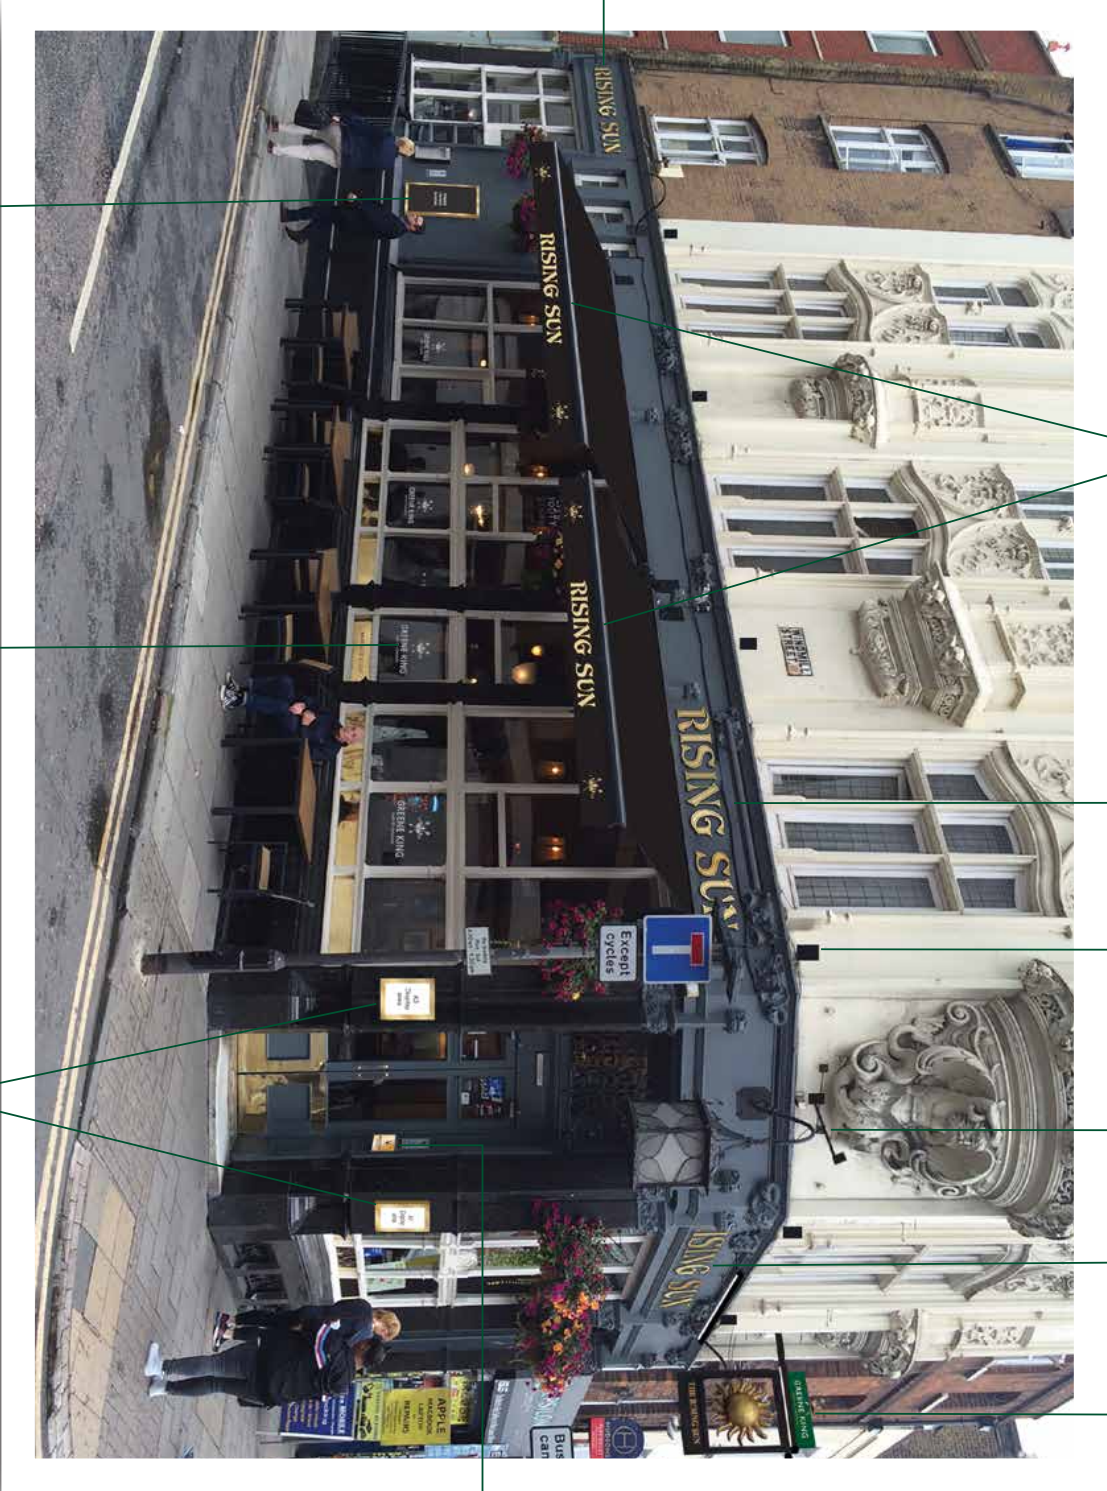

06

03A

10

11

39C

01

03A

02

09

07

08

GREENE KING
RISING SUN
46 TOTTENHAM COURT RD,
LONDON,
W1T 2ED
124046 PL
24/10/16 - JMS

ia
ashleighsigns.co.uk