




REVISIONS	
First Issue - 14/09/16	JR
Scale - 27/09/16	JR
Handles - 24/10/16	JR

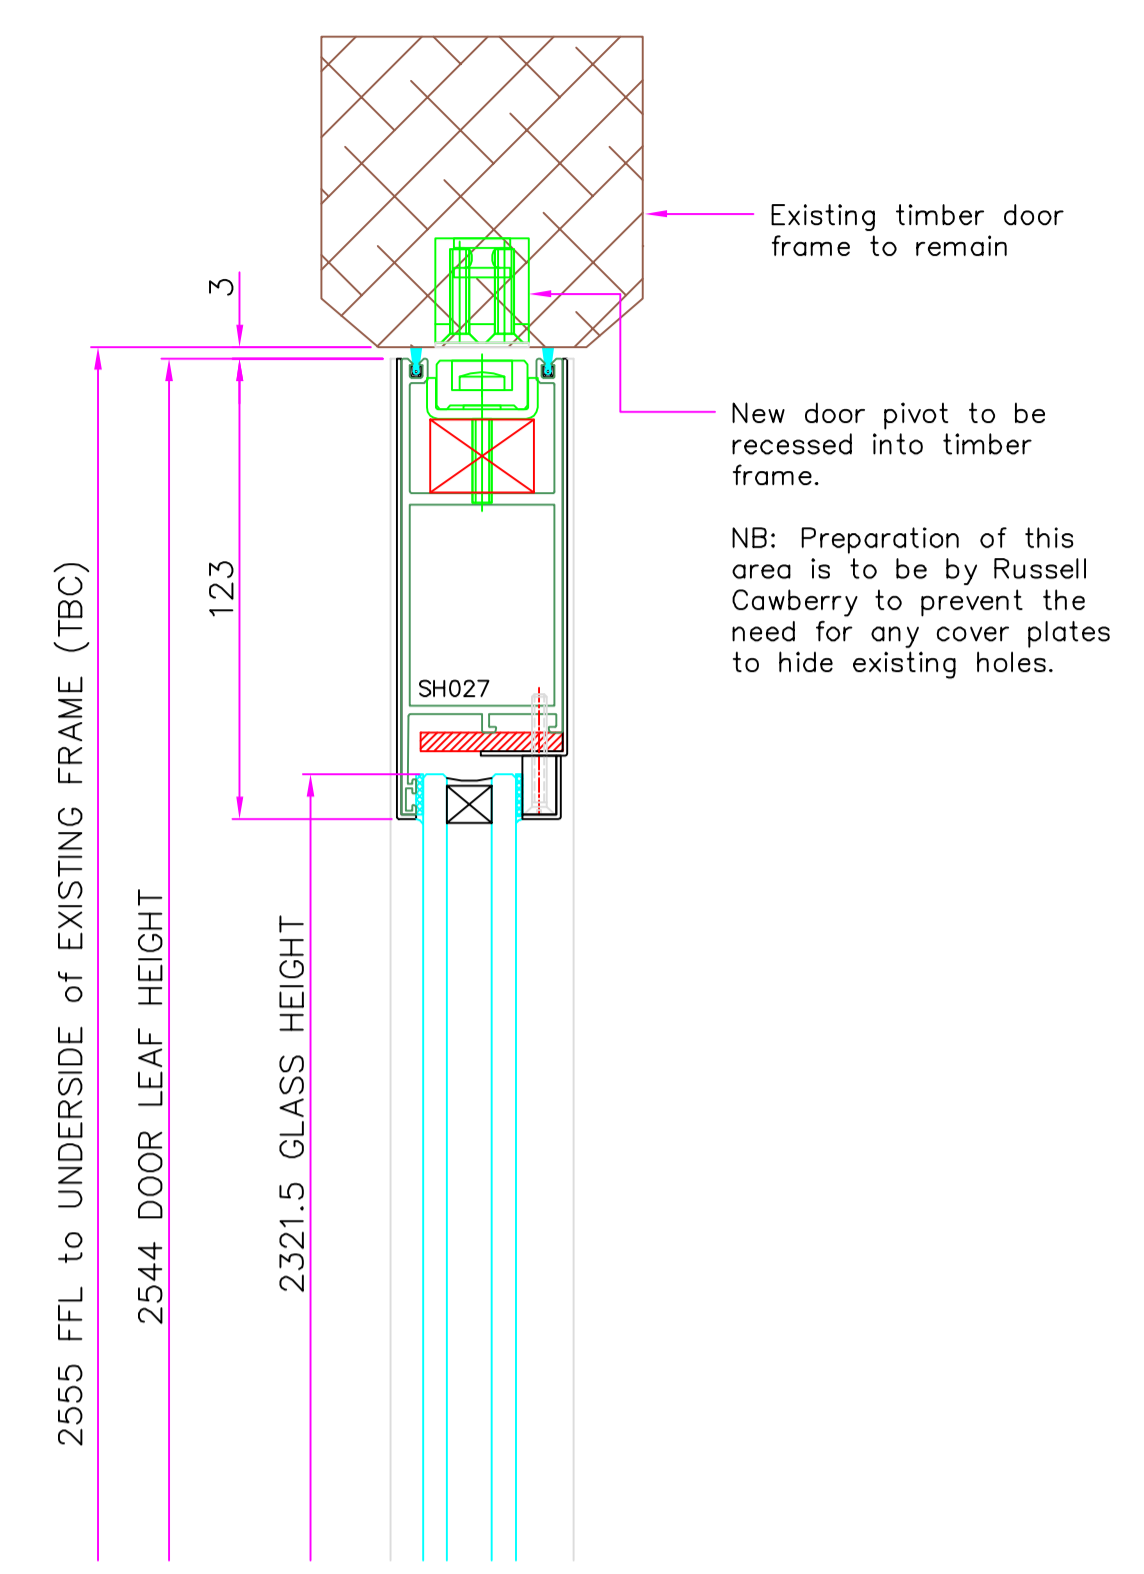

SECTION
(S03.2)

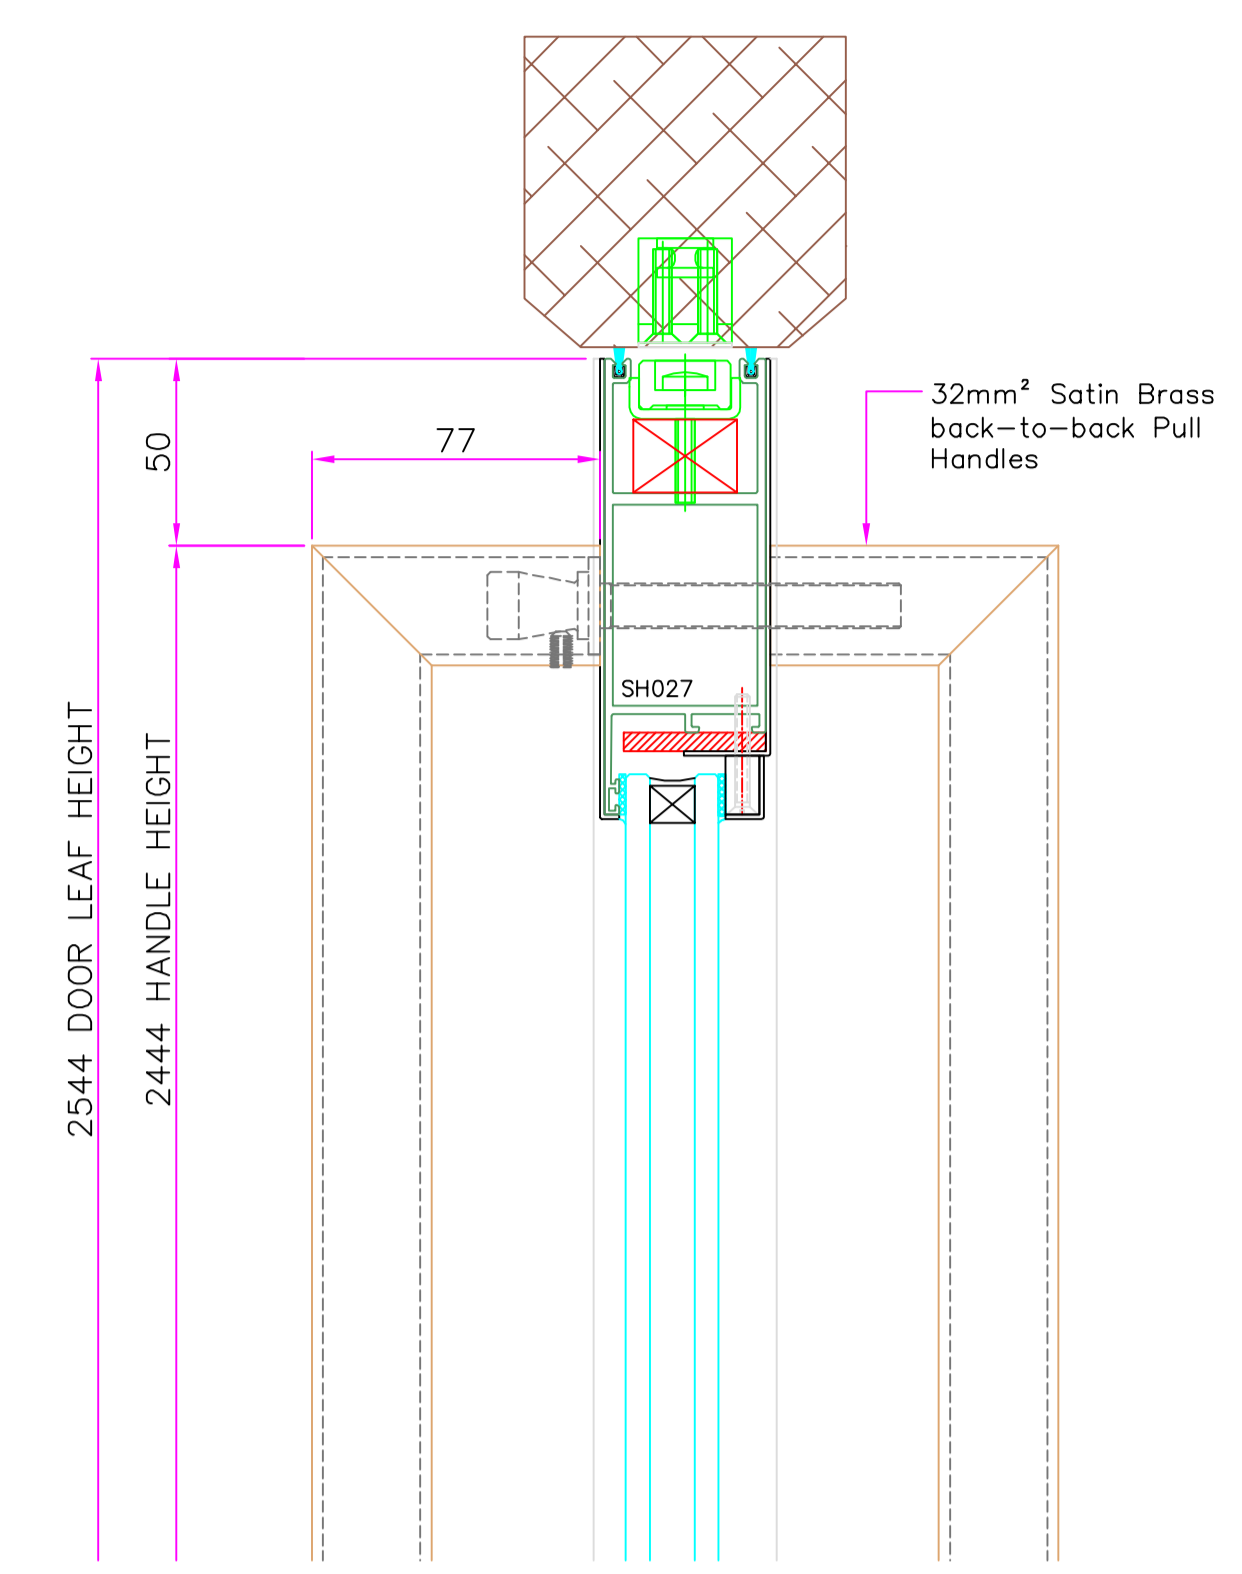


SECTION
(S03.4)

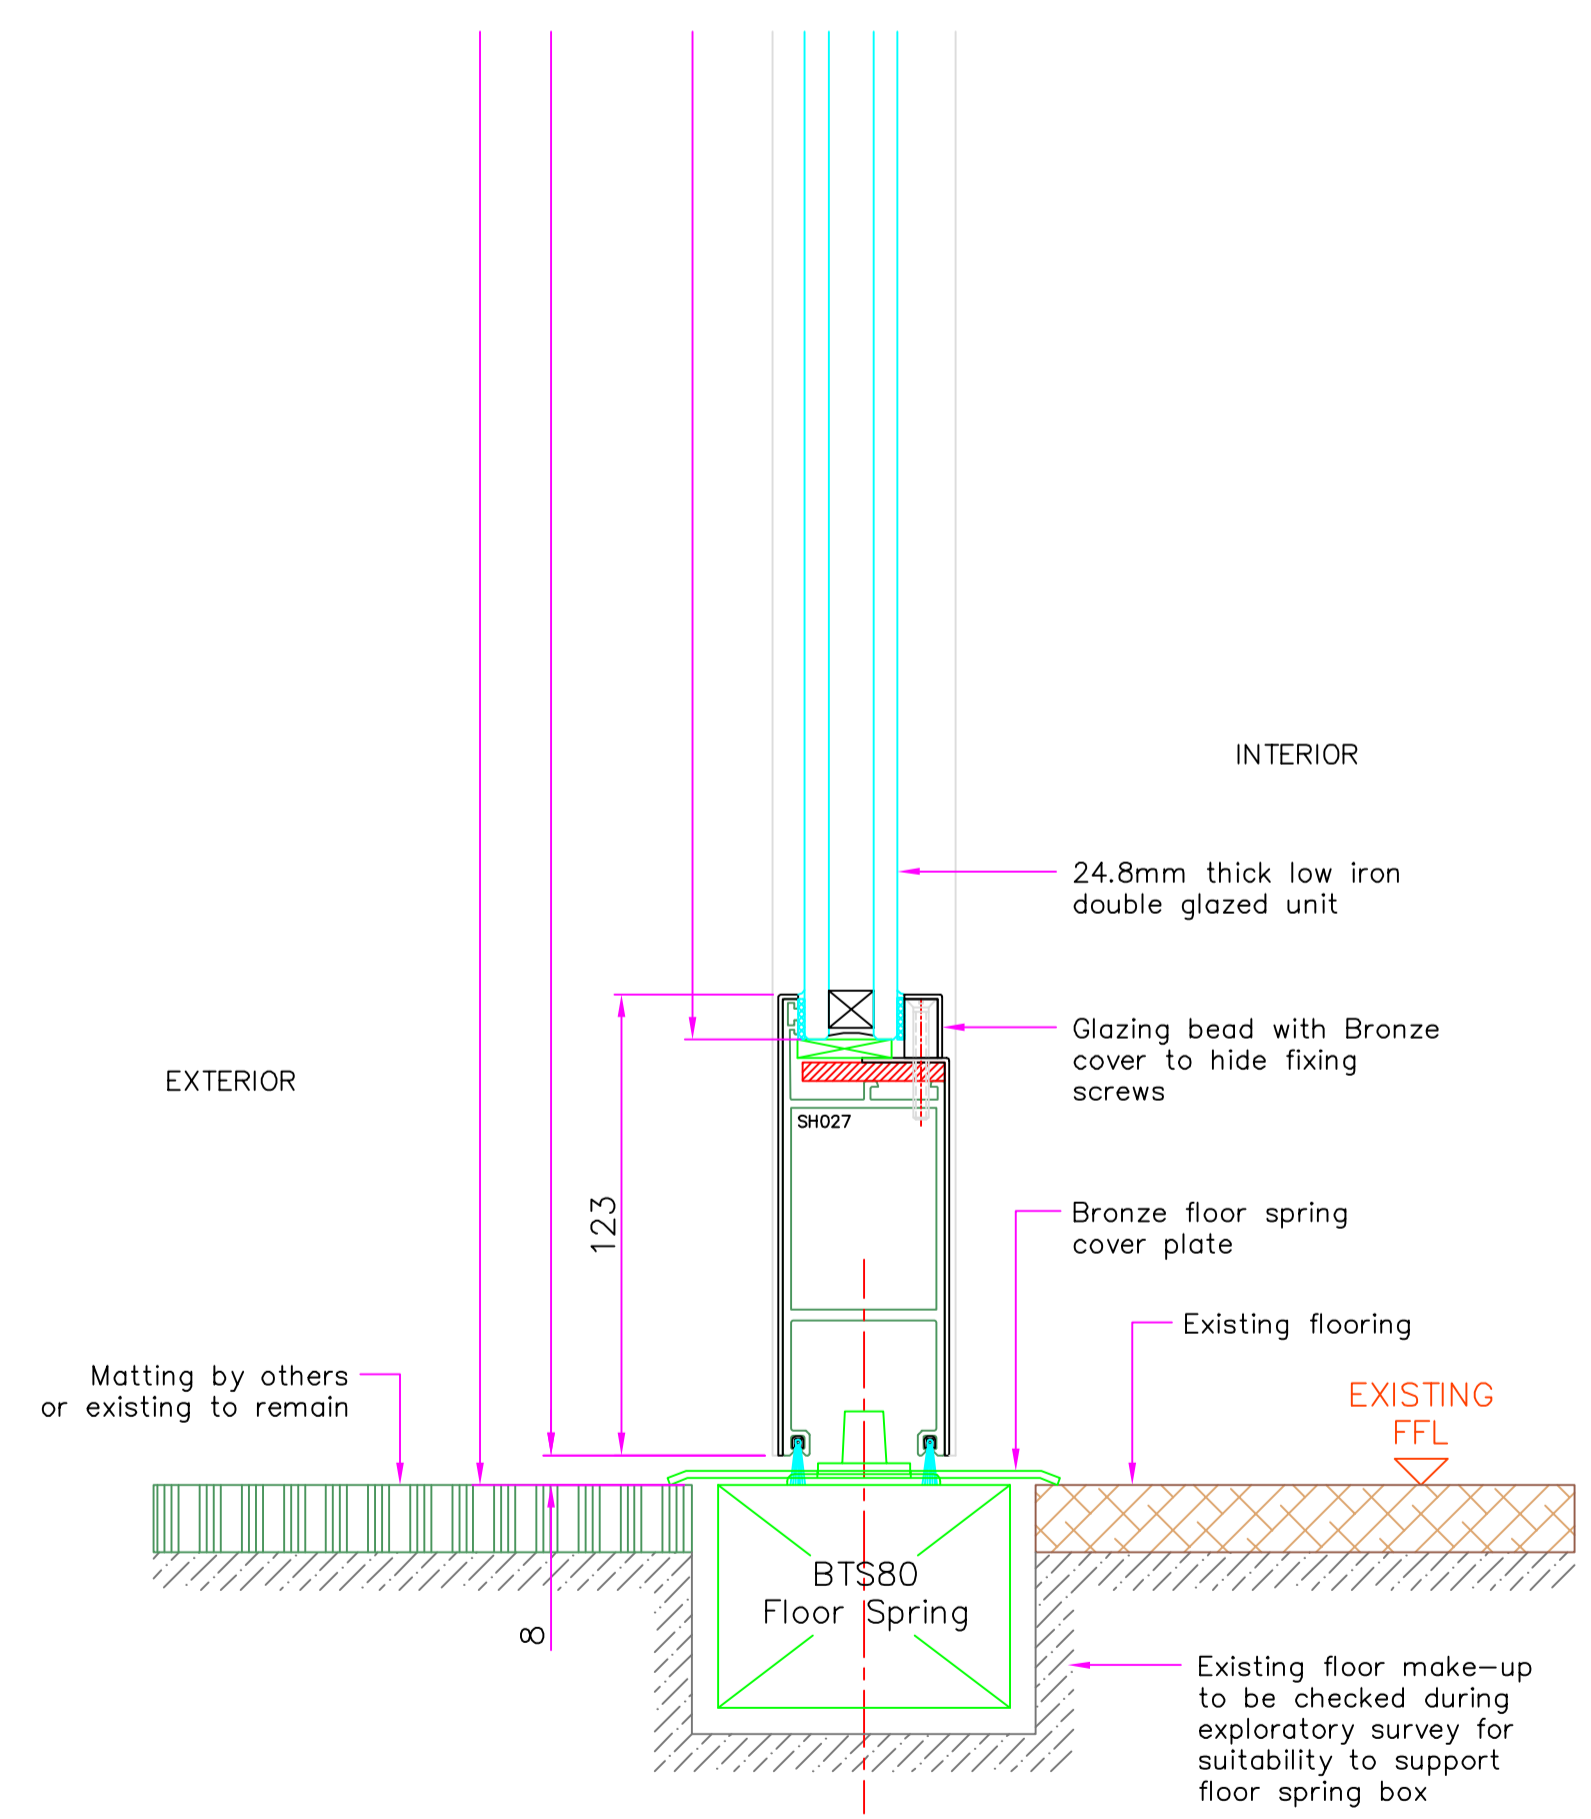

SECTION
(S03.1)

VERTICAL SECTIONS
VIEW THRU' DOOR LEAF
& FLOOR SPRING

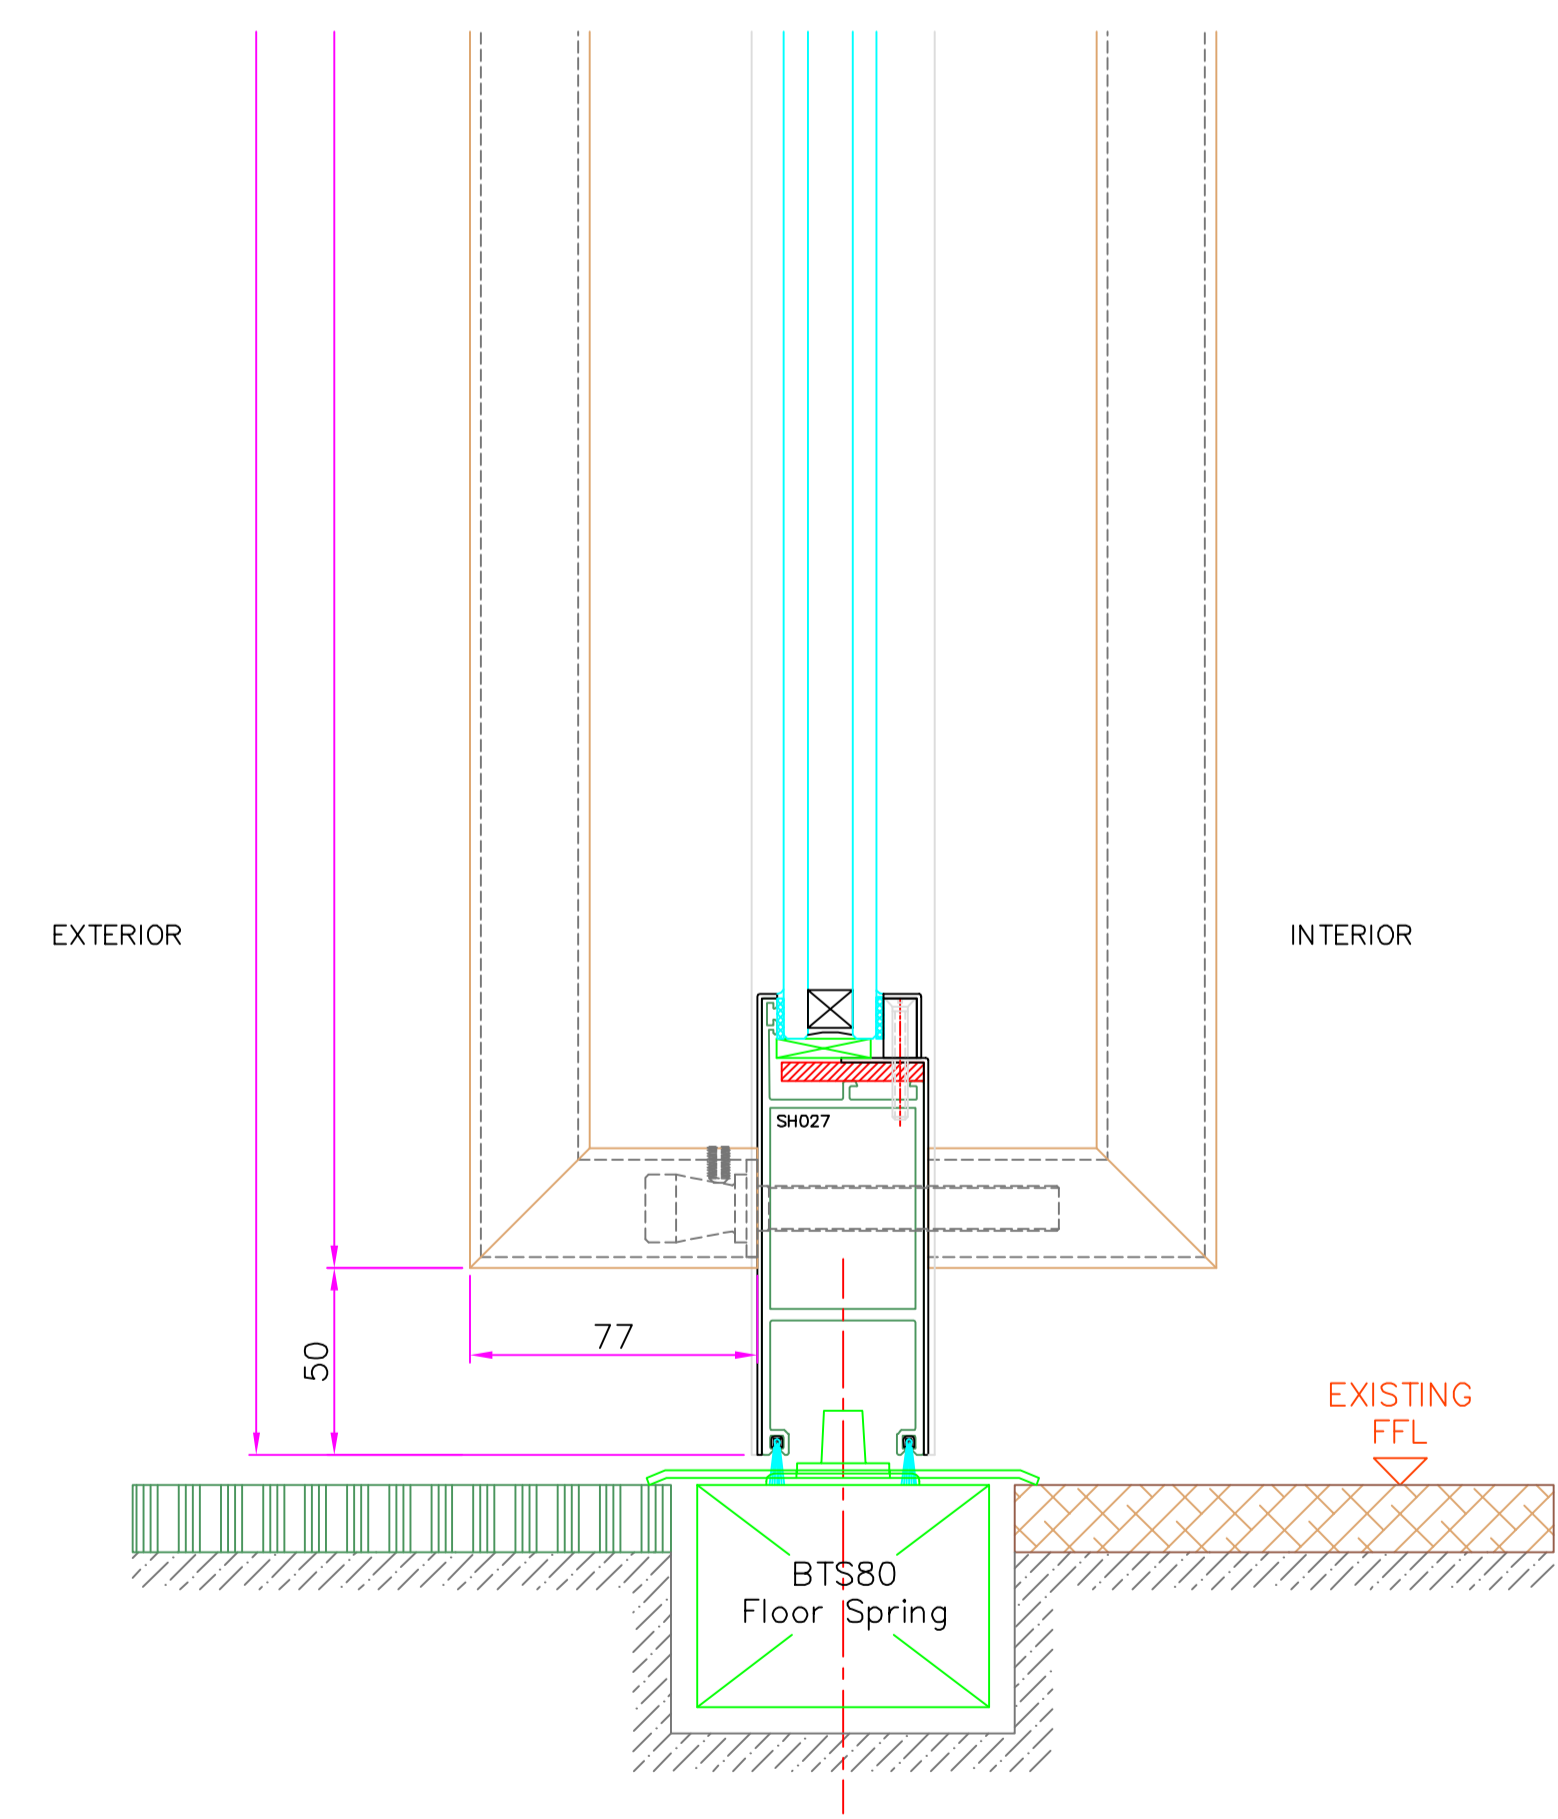

SECTION
(S03.3)

VERTICAL SECTIONS
VIEW THRU' DOOR LEAF
& PULL HANDLES

QF 038-01-0503

THIS DRAWING WAS PREPARED BY STEWART FRASER LTD. & IS THE SUBJECT OF COPYRIGHT. IT MUST NOT BE REPRODUCED OR USED WITHOUT PERMISSION.
DO NOT SCALE

STEWART FRASER
 HENWOOD INDUSTRIAL ESTATE, ASHFORD, KENT, TN24 8DR
 TELE : 01233 625911 FAX 01233 633149
 E - Mail : rsummers@stewartfraser.com Website : www.stewartfraser.com

Client: RUSSELL CAWBERRY			
Architect: —			
Title: UNIVERSITY COLLEGE LONDON Vertical Section Details			
Drawn by: J. RITCHIE	Drg Status: FOR APPROVAL	File Name:	Date: 14.09.16
Scales: 1:2 @ A1	Drawing no: 800702 - 03	Rev 02	