

**GENERAL NOTES**

All rights are reserved by the company. No part of this work covered by the copyright hereon may be reproduced or used in any form or by any means— graphic, electronic or mechanical, including photocopying, recording, taping or information storage and retrieval systems— without permission of the company proprietor.

All dimensions to be checked on site and any discrepancy to be notified to the supervising officer.

No dimension to be scaled from the drawings for construction purposes unless otherwise indicated. All work is to comply with current Building Regulations.

Party Wall etc. Act 1996 would apply and contractor is to ensure that no work is commenced until this formality is completed.


The sole purpose of this drawing is the procurement of Planning Permission and Building Regulation approval and work is NOT to commence before such approvals.

Where this drawing is used for the works, contractor should request at the time of tender, from the tenderer, full specification and schedule of work. To avoid any disputes, this schedule of works in conjunction with the drawings would be used to resolve matters.


Contractor to assure and satisfy himself that necessary Planning permission and Building Regulations are approved before tendering or commencement of works.

The Gas and Boiler installations will be carried out by a suitably qualified competent person registered on the Gas Safe Register as an engineer of equal approval.


The competent person is to send to the local authority via the scheme provider a self-certification certificate within 30 days of the electrical works' completion. The client must receive both a copy of the self certificate and a BS7671 Electrical Installation Test Certificate. (Reg. P1)

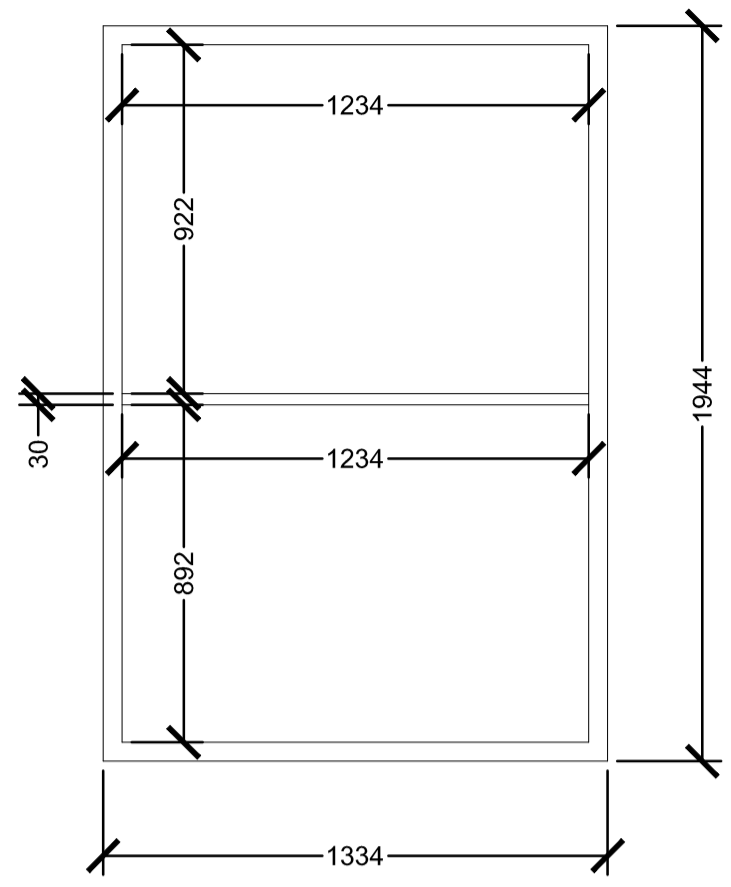



FIRST FLOOR WINDOW 15

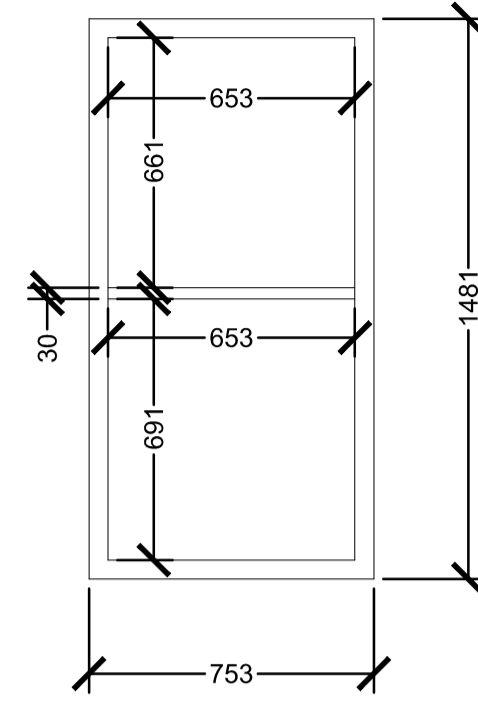


FIRST FLOOR WINDOW 16

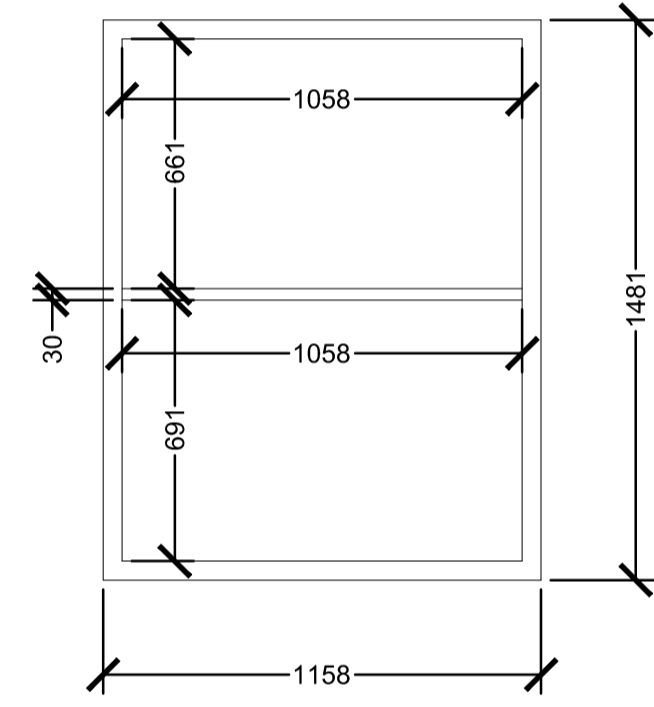

FIRST FLOOR WINDOW 17

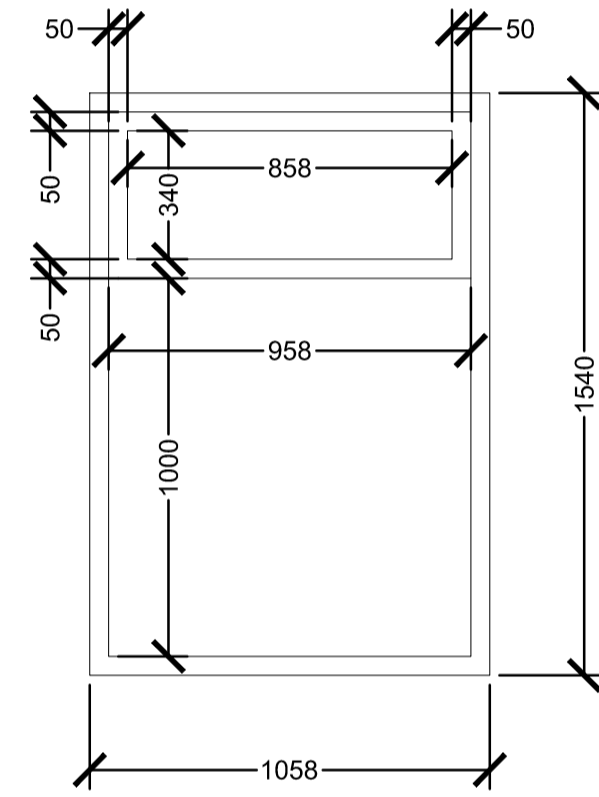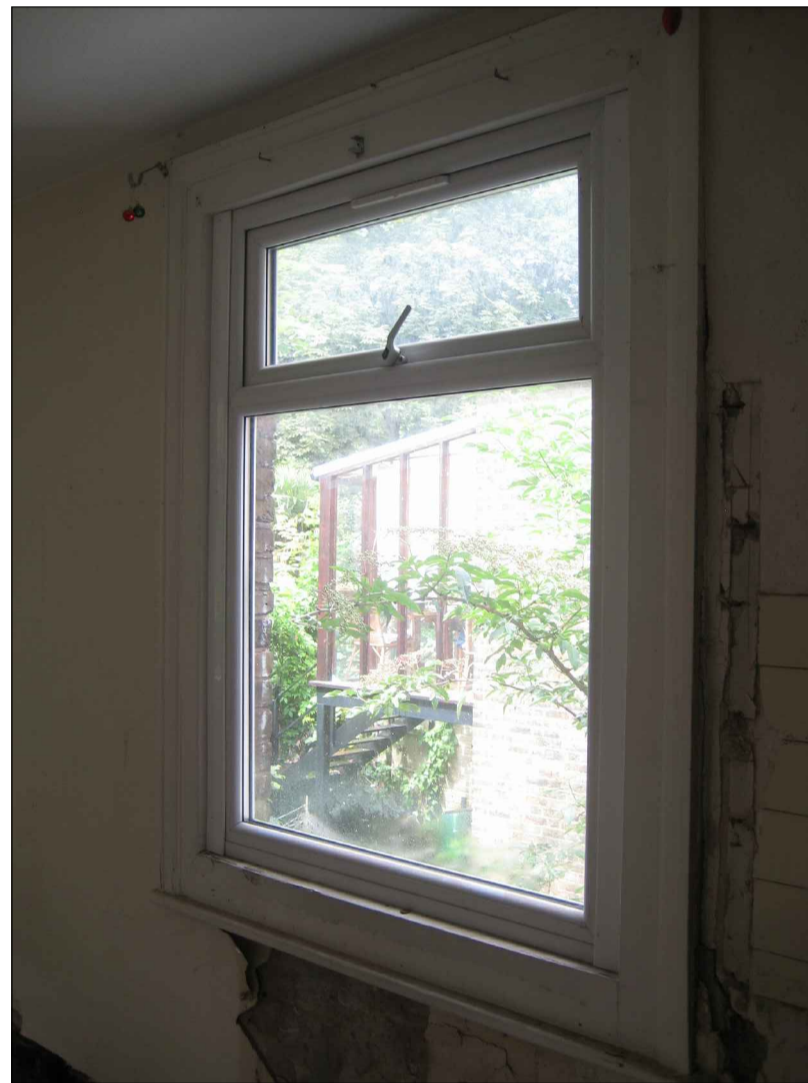


FIRST FLOOR WINDOW 18

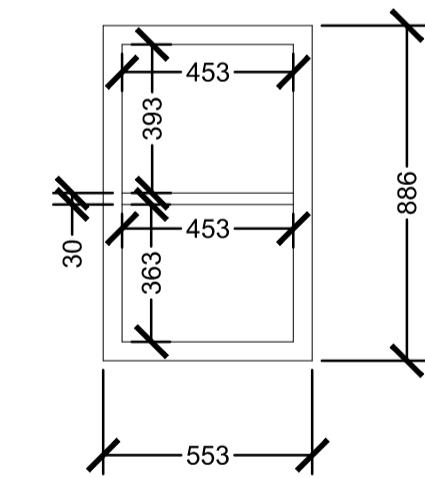

FIRST FLOOR WINDOW 19



FIRST FLOOR WINDOWS GENERAL CONDITION OF REPAIR

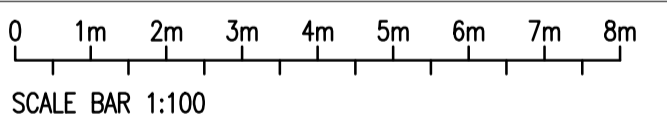

SCALE BAR 1:100

REVISION	DESCRIPTION	BY	DATE

**Saloria**  
CHARTERED ARCHITECTS

Unit 26 Cygnus Business Centre, Dalmeyer Road NW10 2XA  
Tel.: +44 (020) 8451 7833 +44 (020) 8459 9600  
Fax: +44 (020) 8451 3370  
Email: l.vekaria@saloria.co.uk website: www.saloria.co.uk

PROJECT  
7 LYNCRIFT GARDENS NW6

DRAWING TITLE  
SCHEDULE OF EXISTING WINDOWS AND THEIR DIMENSIONS

DATE 19.10.2016 DRAWN BY ZO  
SCALE 1:20 @ A1 CHECKED BY LV

DRAWING NO. 160502-06-P0 REVISION