


PROJECT					
24a South Villas, London NW 1 9BT					
RPROJECT					
Proposed Rear Elevation					
DATE	PAPER SIZE	SCALE	PROJECT	DRAWING	REVISION
06.01.16	A3	1:75	1036	27	A
NG@NGARCHITECT.COM		+44(0)7495121131 23A SOUTH VILLAS, LONDON NW1 9BT			

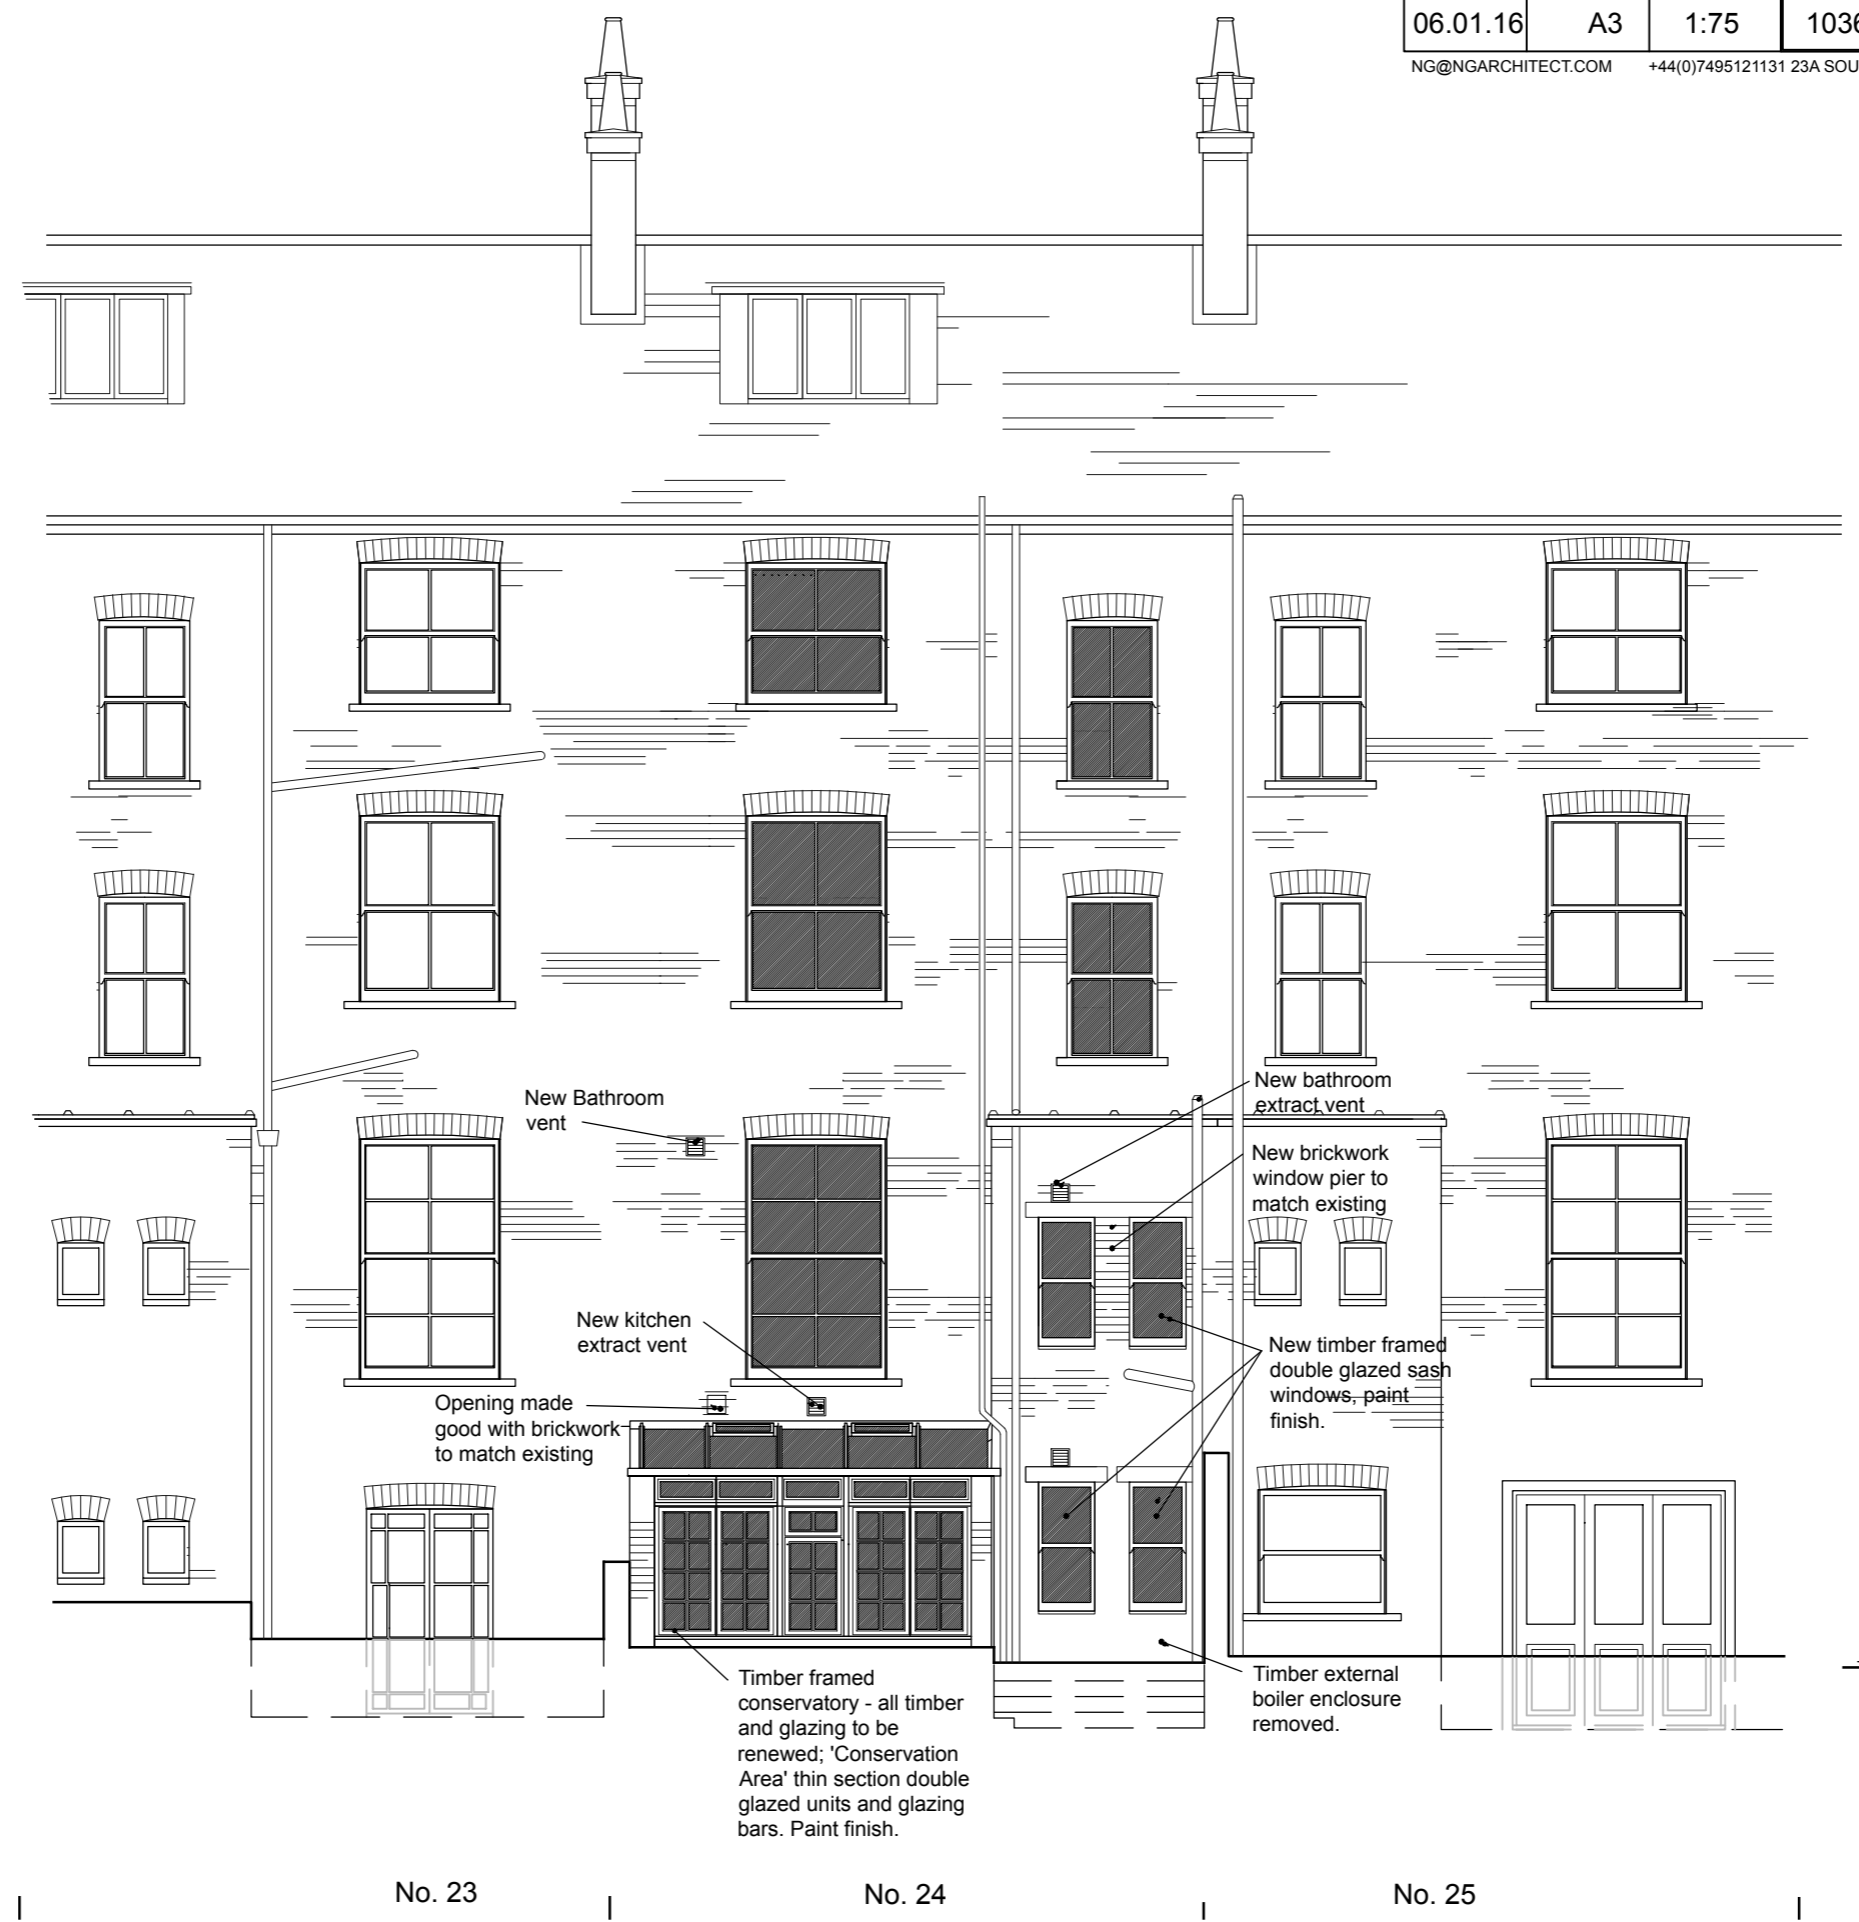

No. 23

No. 24

No. 25