

SPONSORED RESTORATIONS

4-6 CHARLOTTE ST,
FITZROVIA, LONDON W1T 2LR

SPONSORED RESTORATIONS

PROPOSAL:	TEMPORARY BUILDING SCREEN ADVERTISEMENT
SITE:	4-6 CHARLOTTE ST, FITZROVIA, LONDON W1T 2LR
DATE:	25 OCTOBER 2016
JOB NUMBER:	019 - REV D.4
SHEETS:	<p>01 - LOCATION PLAN. 02 - SITE PLAN. 03 - EXISTING ELEVATION 04 - PROPOSED ELEVATION 05 - SPECIFICATION 06 - EXISTING VIEW 07 - PROPOSED VIEW 08 - PERSPECTIVE VIEW</p>

LOCATION PLAN
 4-6 CHARLOTTE ST,
 FITZROVIA, LONDON W1T 2LR




SPONSORED
 RESTORATIONS

 SITE BOUNDARY

0M 10M 20M 30M 40M 50M
 SCALE 1:1250@A4

4-6 CHARLOTTE ST, FITZROVIA, LONDON W1T 2LR		
TITLE	DATE	DRAWING NO.
LOCATION PLAN	25/10/2016	019/01
	SCALE	
	1:1250@A4	

SITE PLAN
 4-6 CHARLOTTE ST,
 FITZROVIA, LONDON W1T 2LR

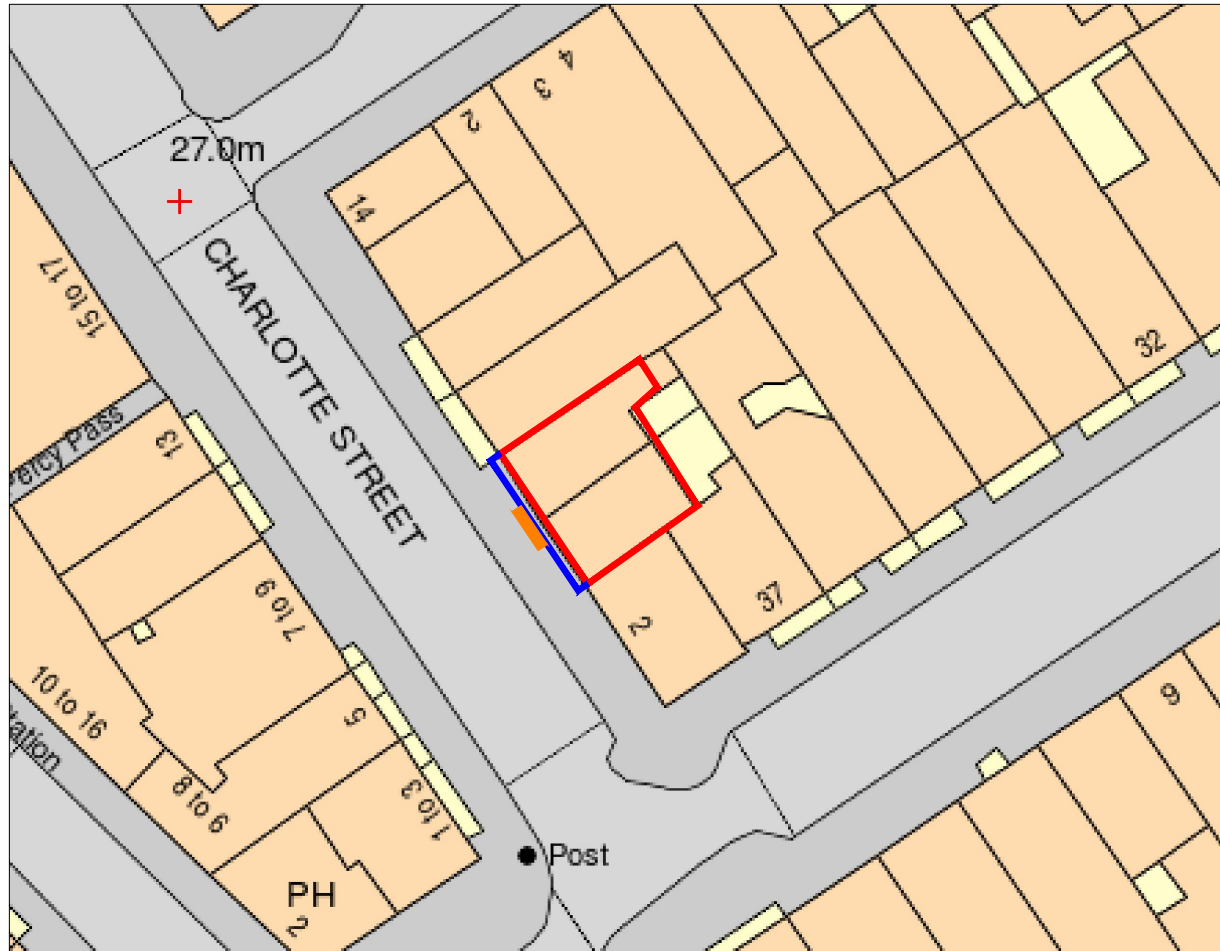


SPONSORED
 RESTORATIONS

- SCAFFOLD SHROUD
- COMMERCIAL AREA
- COMPLETE AREA EXTENTS




4-6 CHARLOTTE ST, FITZROVIA, LONDON W1T 2LR		
TITLE SITE PLAN	DATE 25/10/2016	DRAWING NO. 019/02
		SCALE 1:500@A3

EXISTING VIEW
4-6 CHARLOTTE ST,
FITZROVIA, LONDON W1T 2LR

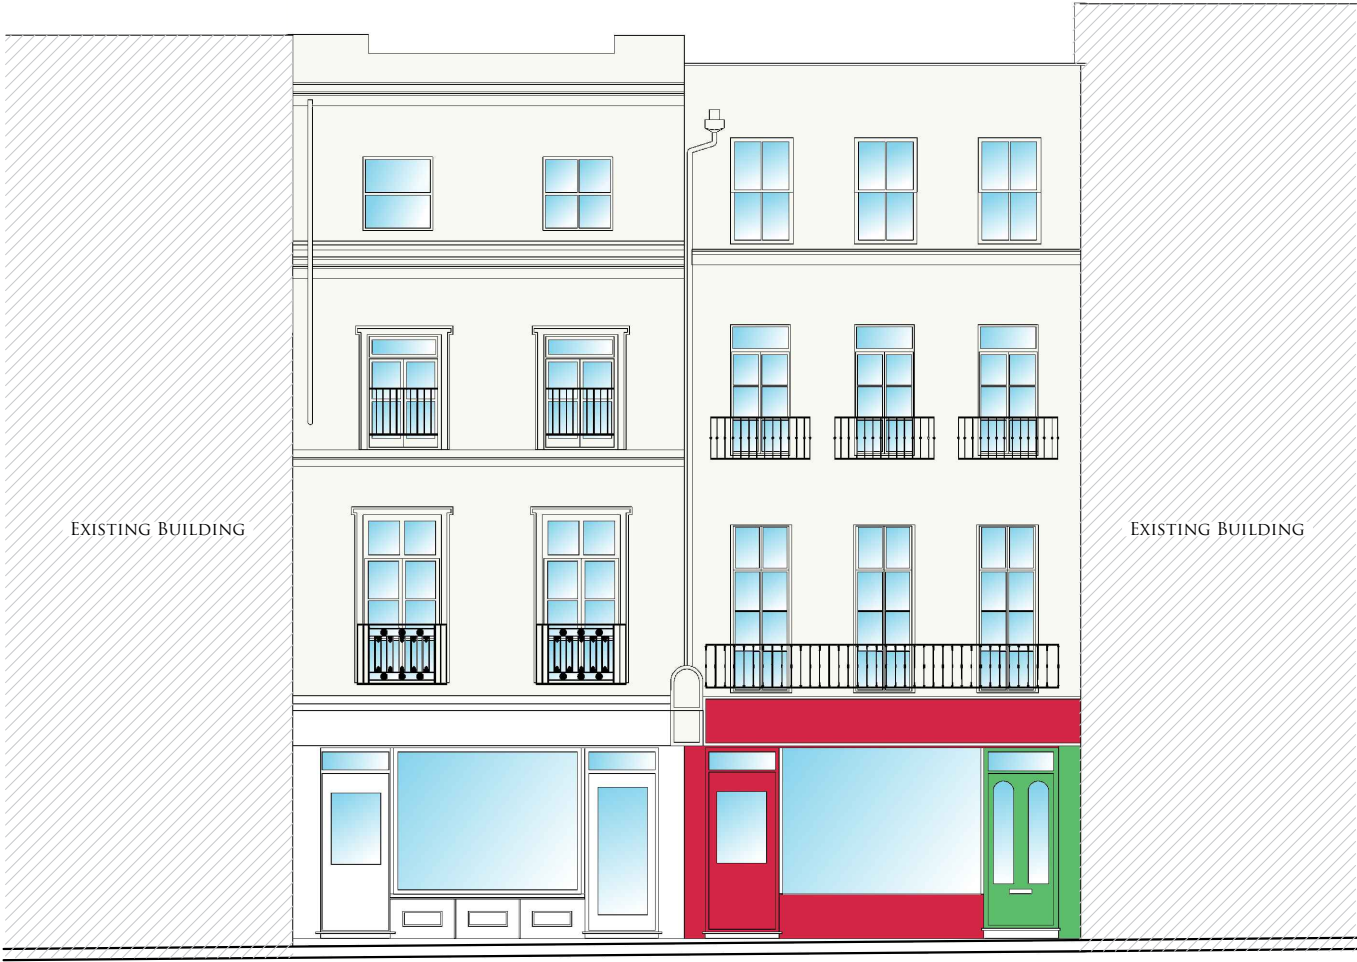

CHARLOTTE ST,

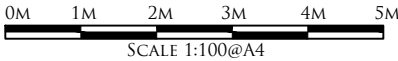

SPONSORED
RESTORATIONS


4-6 CHARLOTTE ST, FITZROVIA, LONDON W1T 2LR		
EXISTING VIEW	25-09-2016	019/03

PROPOSED VIEW
 4-6 CHARLOTTE ST,
 FITZROVIA, LONDON W1T 2LR

PROPOSED SCAFFOLD MESH SHROUD TO
 COVER EXTENT OF SCAFFOLD DISPLAYING A
 1:1 MONTAGE OF THE EXISTING BUILDING



SPONSORED
 RESTORATIONS

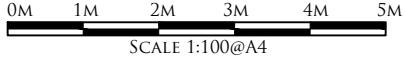


4-6 CHARLOTTE ST, FITZROVIA, LONDON W1T 2LR	
PROPOSED VIEW	25-09-2016
	019/04

SPECIFICATION
 4-6 CHARLOTTE ST,
 FITZROVIA, LONDON W1T 2LR



SPONSORED
 RESTORATIONS

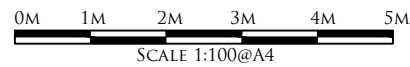

4-6 CHARLOTTE ST, FITZROVIA, LONDON W1T 2LR	
SPECIFICATION	25.10.2016
	019/05

EXISTING VIEW
4-6 CHARLOTTE ST,
FITZROVIA, LONDON W1T 2LR



SPONSORED
RESTORATIONS

4-6 CHARLOTTE ST, FITZROVIA, LONDON W1T 2LR		
EXISTING VIEW	25.10.2016	019/06


PROPOSED VIEW
4-6 CHARLOTTE ST,
FITZROVIA, LONDON W1T 2LR



SPONSORED
RESTORATIONS

4-6 CHARLOTTE ST, FITZROVIA, LONDON W1T 2LR		
PROPOSED VIEW	DATE 25.10.2016	SCALE 019/07

PERSPECTIVE VIEW
4-6 CHARLOTTE ST.,
FITZROVIA, LONDON W1T 2LR

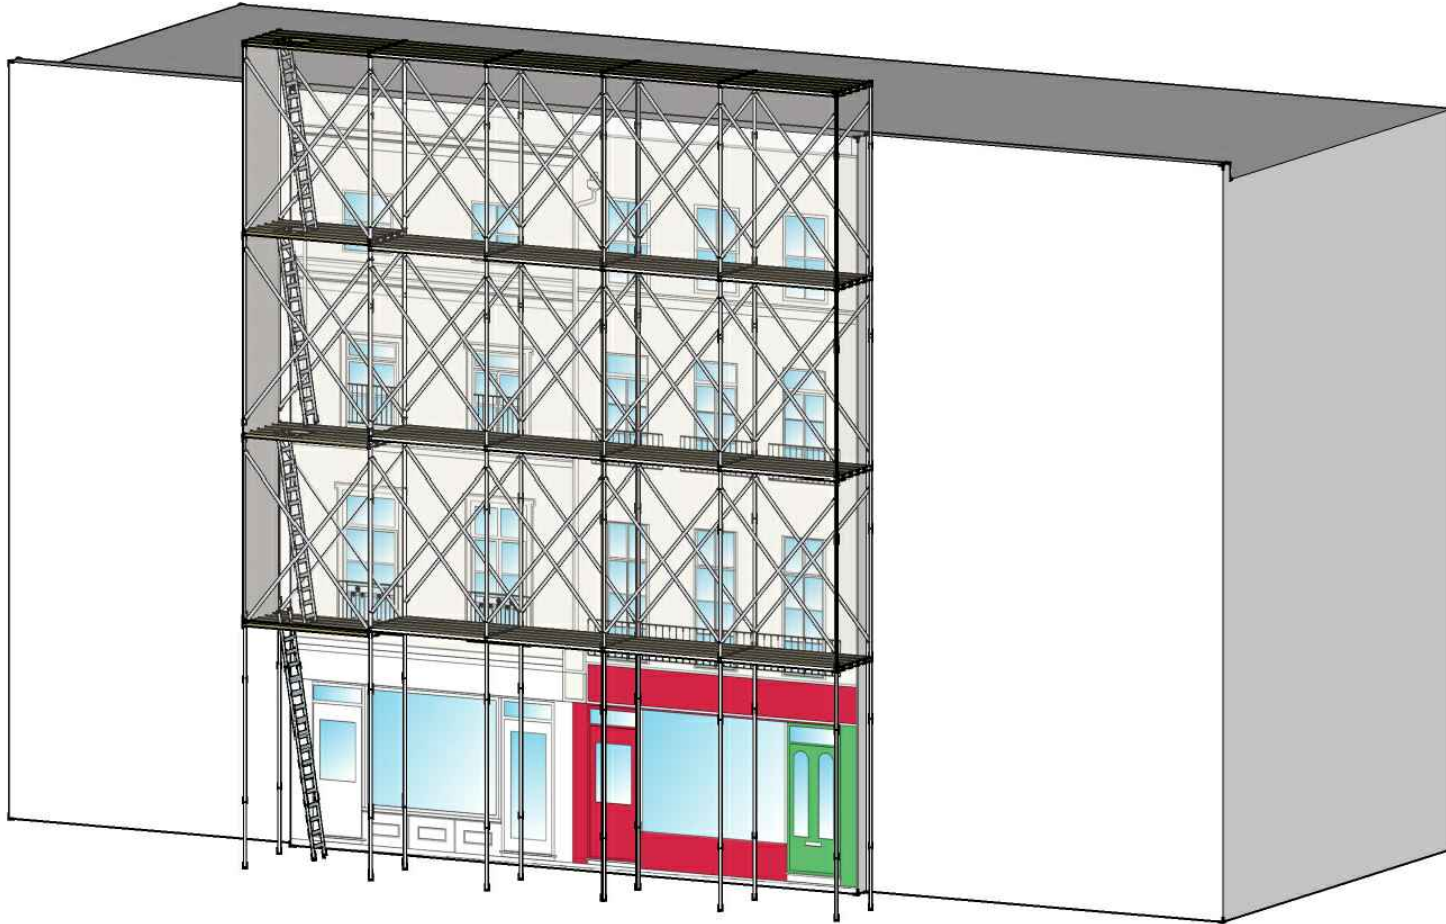

SPONSORED
RESTORATIONS

4-6 CHARLOTTE ST., FITZROVIA, LONDON W1T 2LR		
DATE	23.10.2016	Drawing No.
TYPE	PERSPECTIVE VIEW	019/08