




A PLAN: PROPOSED GROUND FLOOR
 1.50 @ A1, 1.100 @ A3

DO NOT SCALE WORKING DIMENSIONS FROM THIS DRAWING

NOTES:
 1. THIS DRAWING IS TO BE READ IN CONJUNCTION WITH ALL RELEVANT SPECIALISTS AND CONSULTANTS DRAWINGS.

C	TV ROOM BASEMENT OMITTED	02/06/2016
B	ADDITIONAL NOTES ADDED	20/08/2015
A	REVISED PROPOSAL FOR PLANNING APPLICATION	28/07/2015
REVISION:	DESCRIPTION:	DATE (D.M.Y.):
DWG ISSUE: PLANNING		

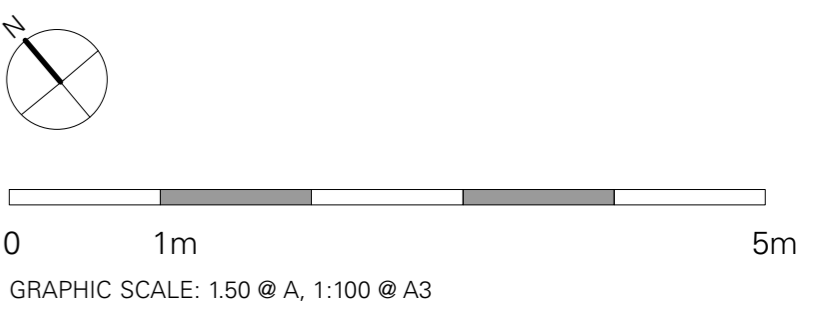

Thomas Croft Architects Limited
 9 Ivebury Court, 325 Latimer Road, London W10 6RA
 Telephone 020 8962 0066, Facsimile 020 8962 0088
 www.thomascroft.com
 email@thomascroft.com

JOB TITLE: 11 ROSSLYN HILL LONDON NW3 5UL		
DRAWING TITLE: PLAN: PROPOSED GROUND FLOOR		
SCALE: AS SHOWN	DRAWN BY: AS	DATE (D.M.Y.): MAR 2015
JOB NUMBER: 250	DWG NUMBER: 111	REVISION: C