

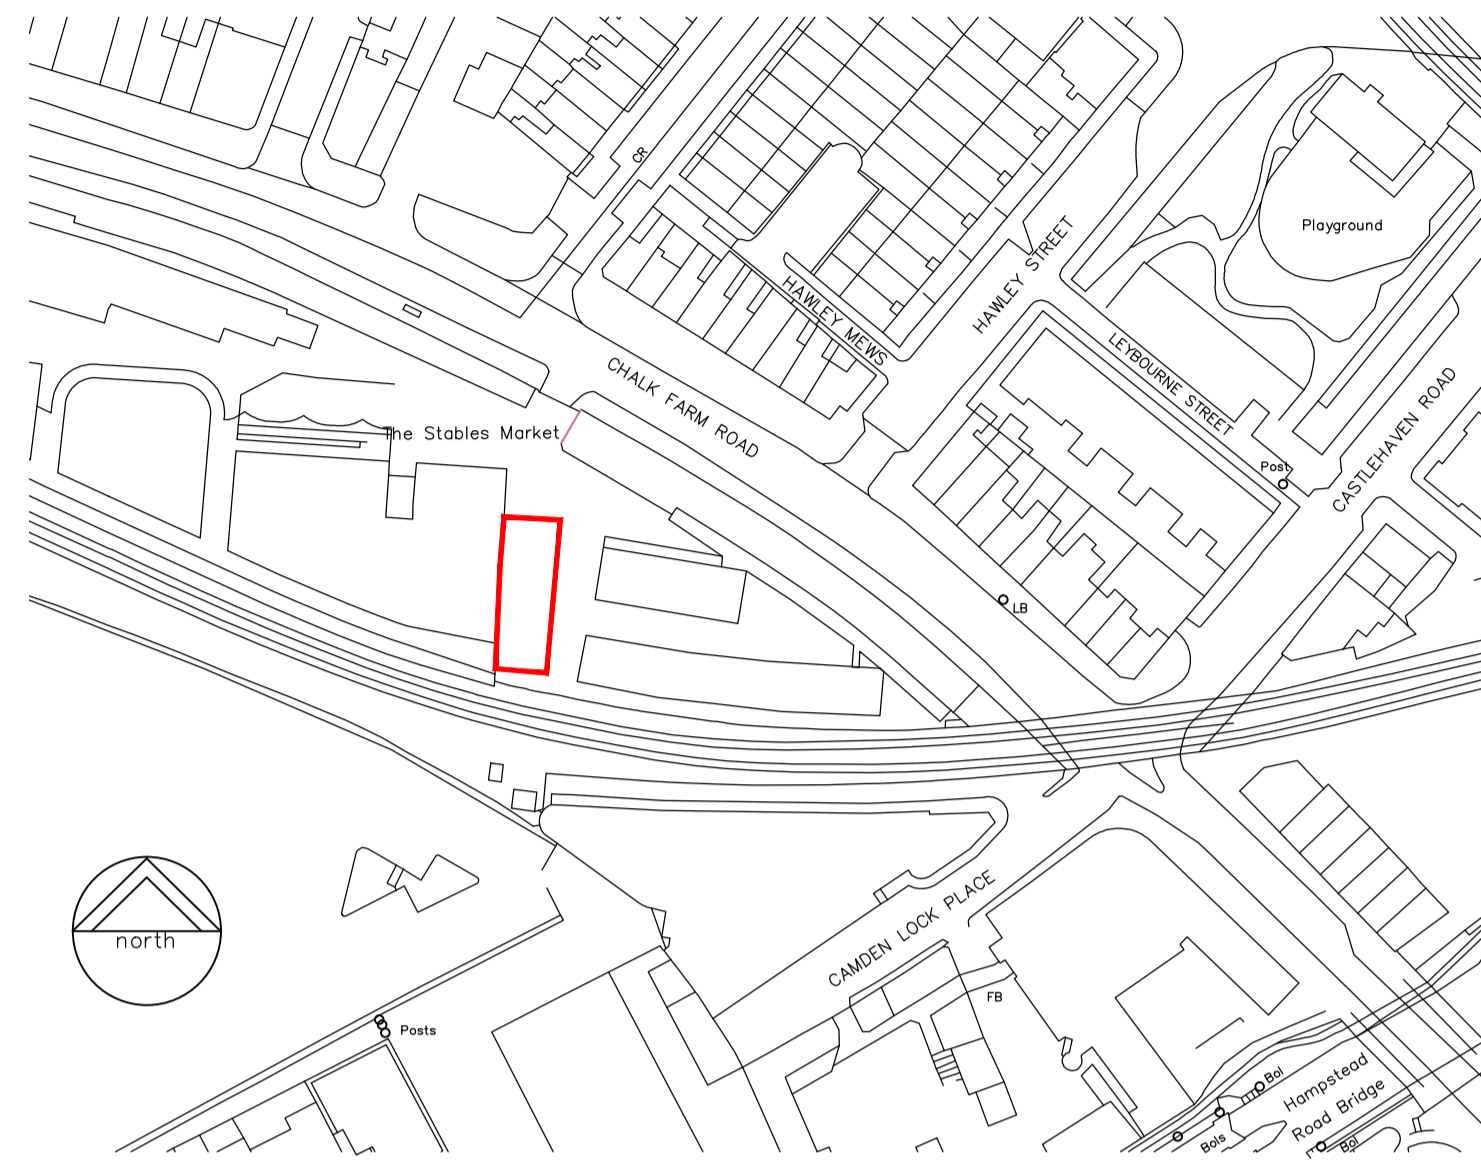



Please note that information used to produce these drawings is based on measured survey supplied by others; Heritage Architecture can not be held responsible for any inaccuracies that may exist. Please do not scale drawings. All dimensions should be verified on site.

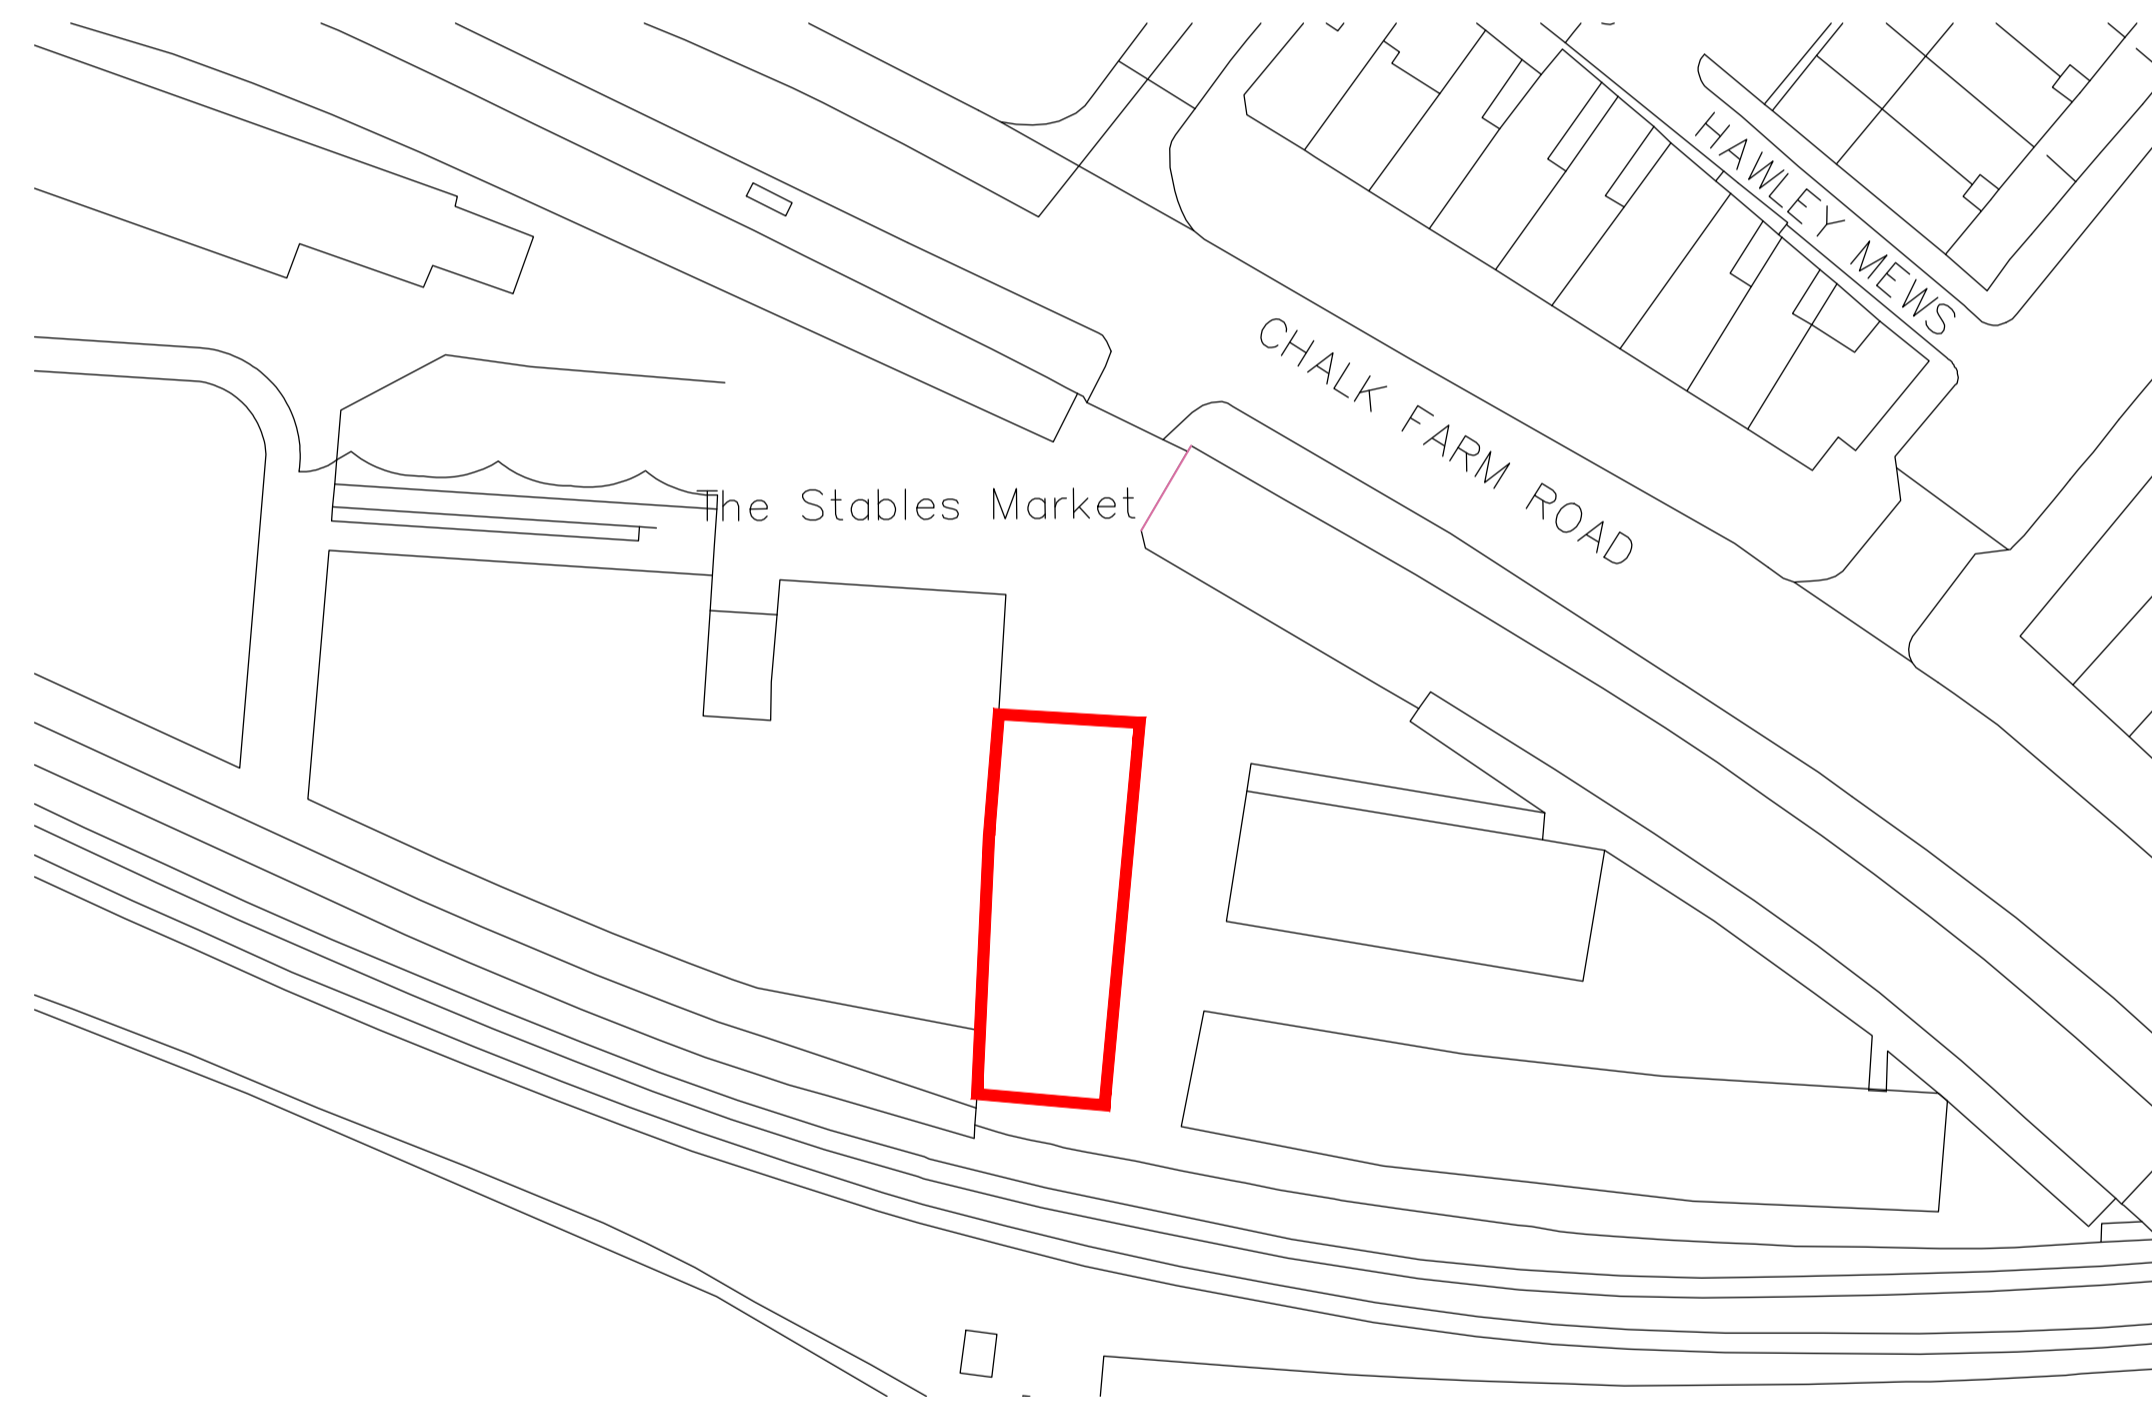

Site Location Plan
Scale 1:1250

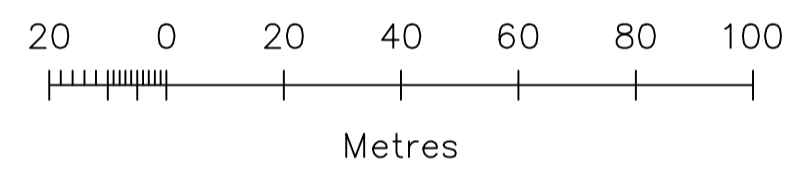

Site Block Plan
Scale 1:500

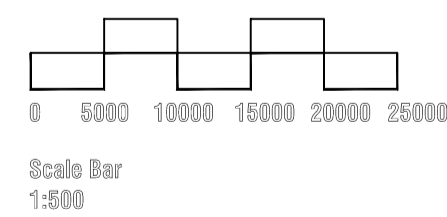

Camden Stables Market
London
NW1
United Kingdom

STANLEY SIDINGS LTD

**Camden Stables Market
TACK ROOM (BLOCK D)**

Drawing Title
**Proposed tenant fitting out works
Location & Block Plan**

Scale 1:1250 / 1:500 @ A1

Drawing Status
For Planning & Listed Building Consent

October 2016	Drawing No	D-LP
--------------	------------	------



STEPHEN LEVRANT HERITAGE ARCHITECTURE
62 British Grove, London, W4 2NL
E-mail: info@heritagemail.co.uk