


G-F 03




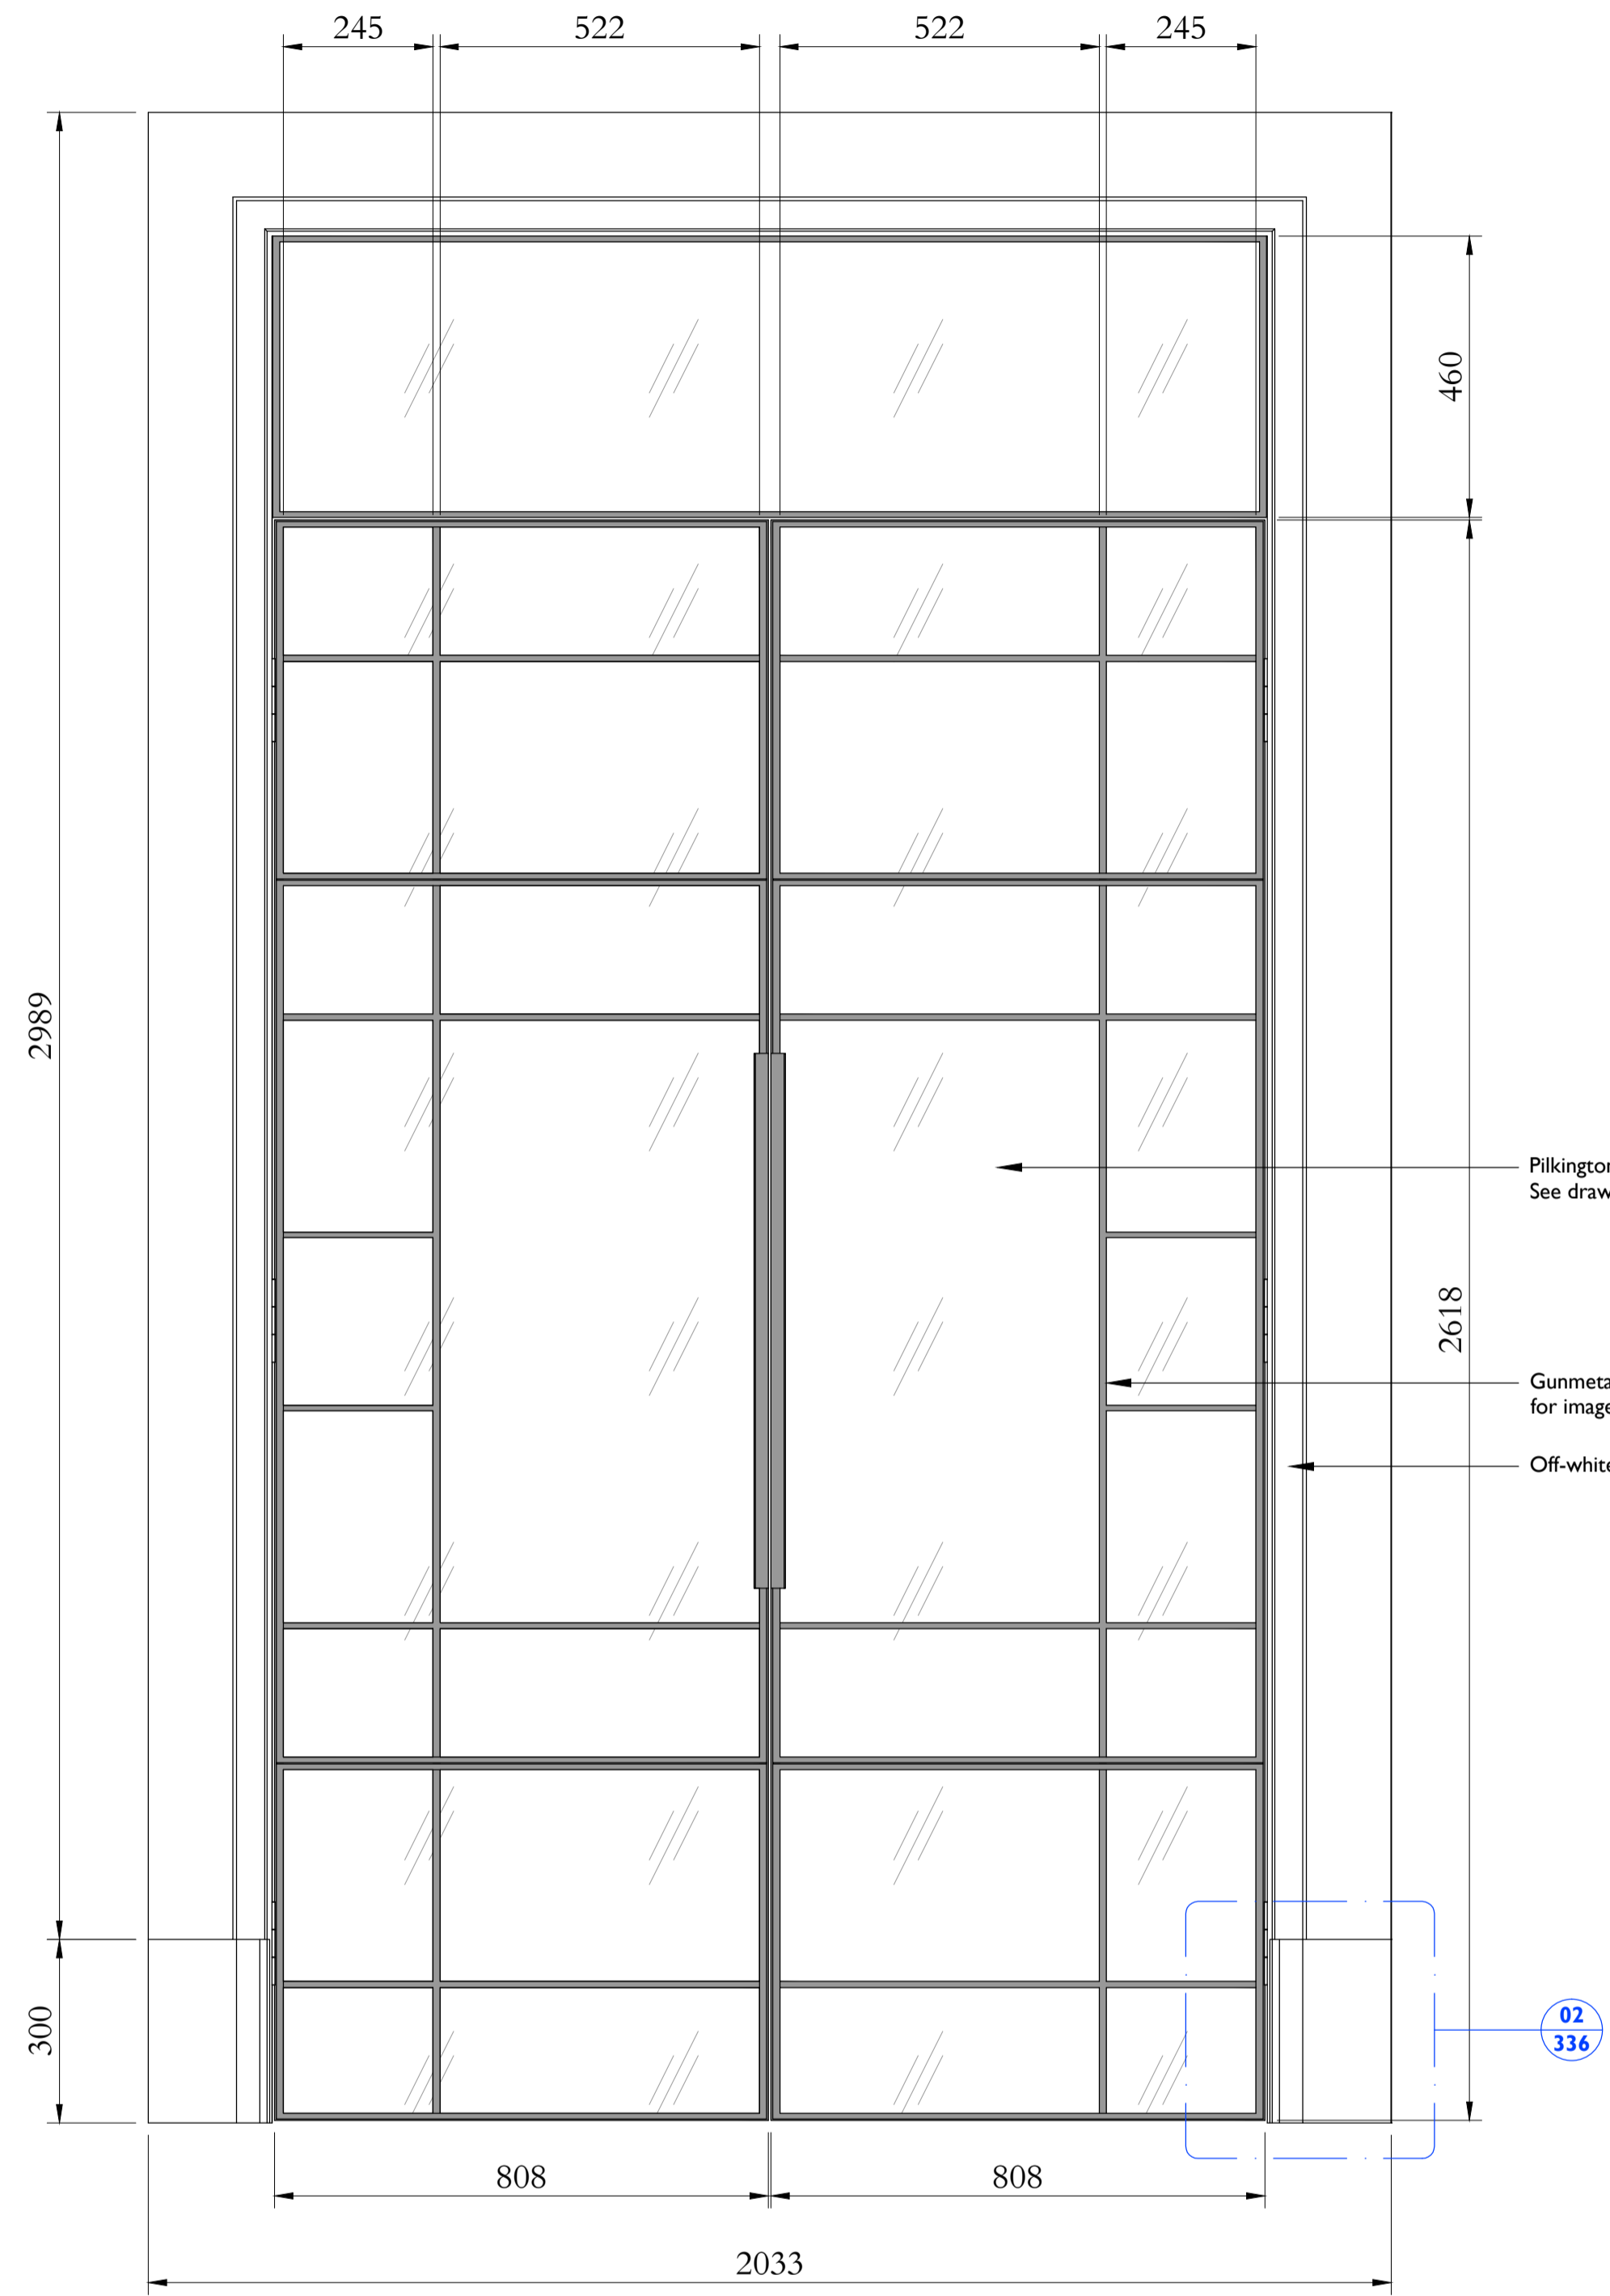


Pilkington Textured Glass - New Reeded.  
See drawing 336 for image.

Gunmetal door frame. See drawing 336 for image.



Off-white painted timber frame.

G-F 01

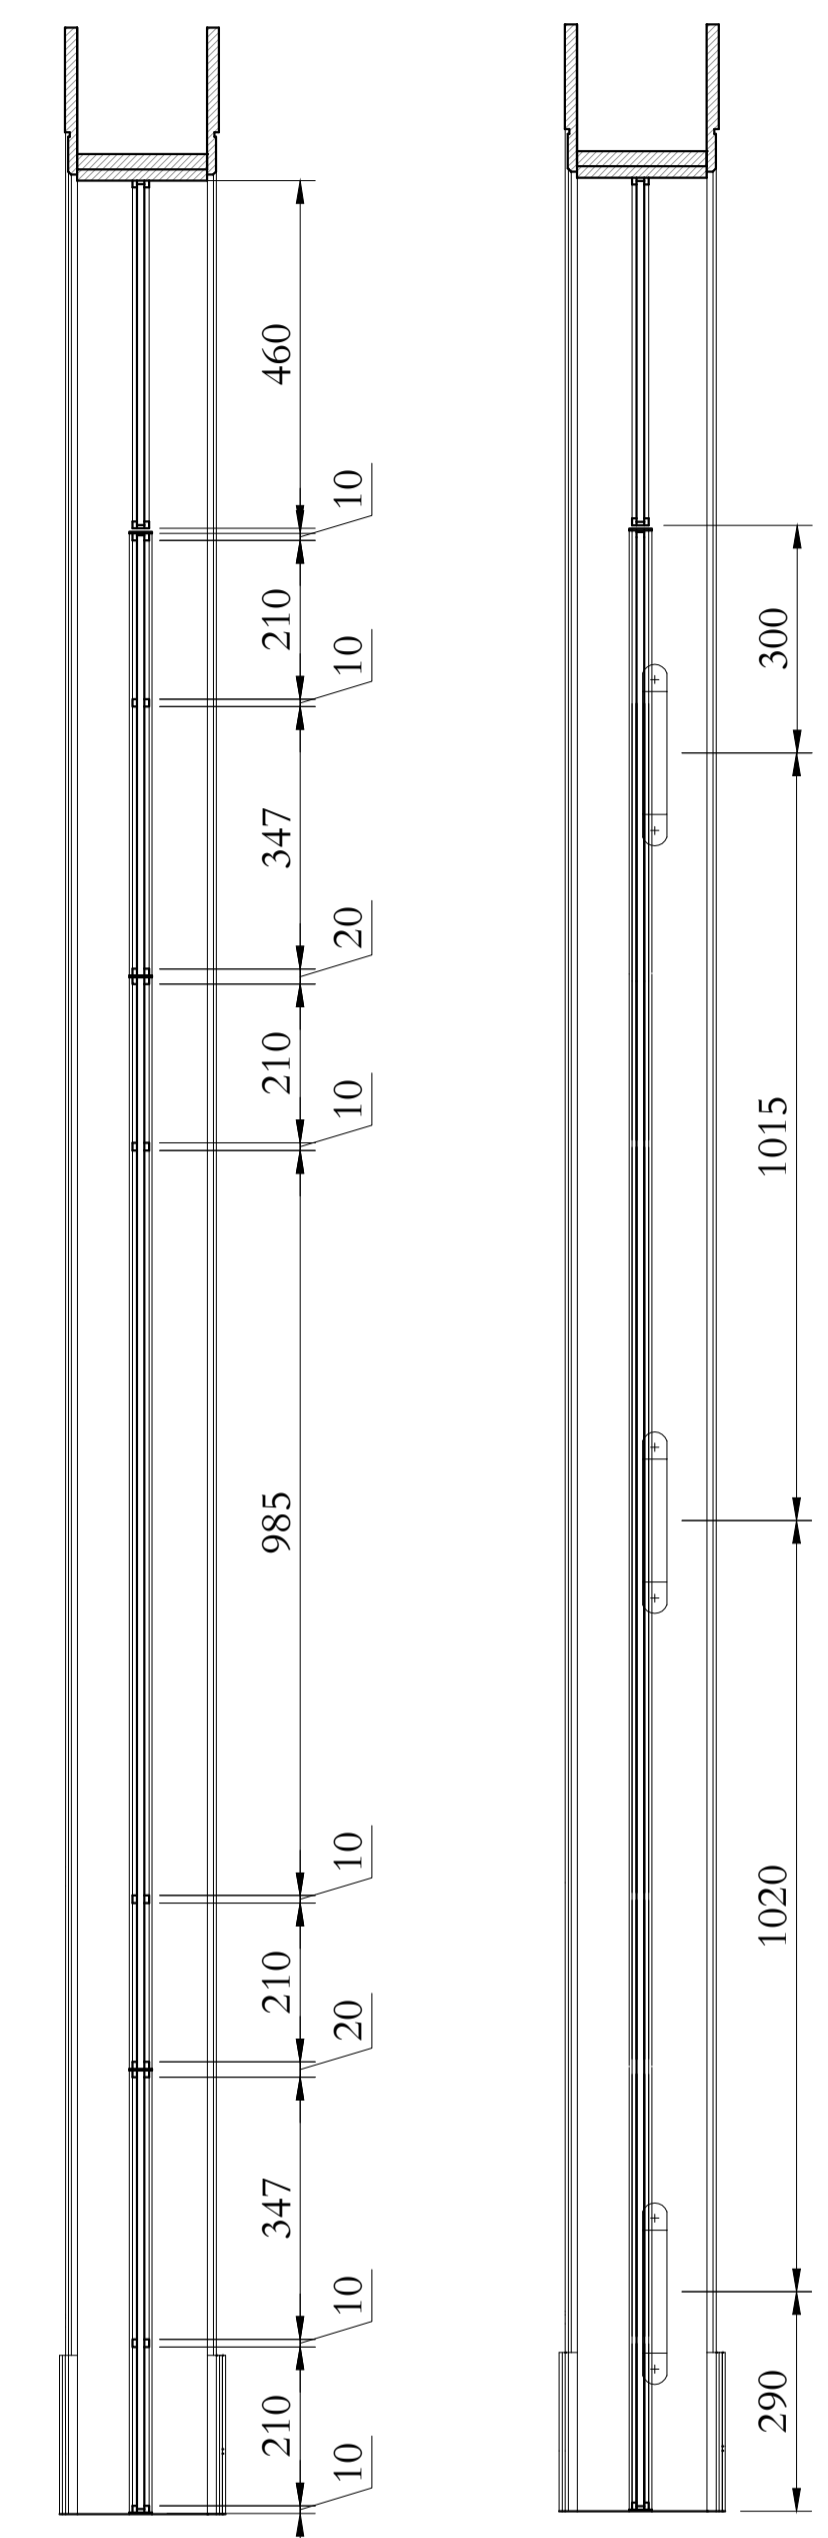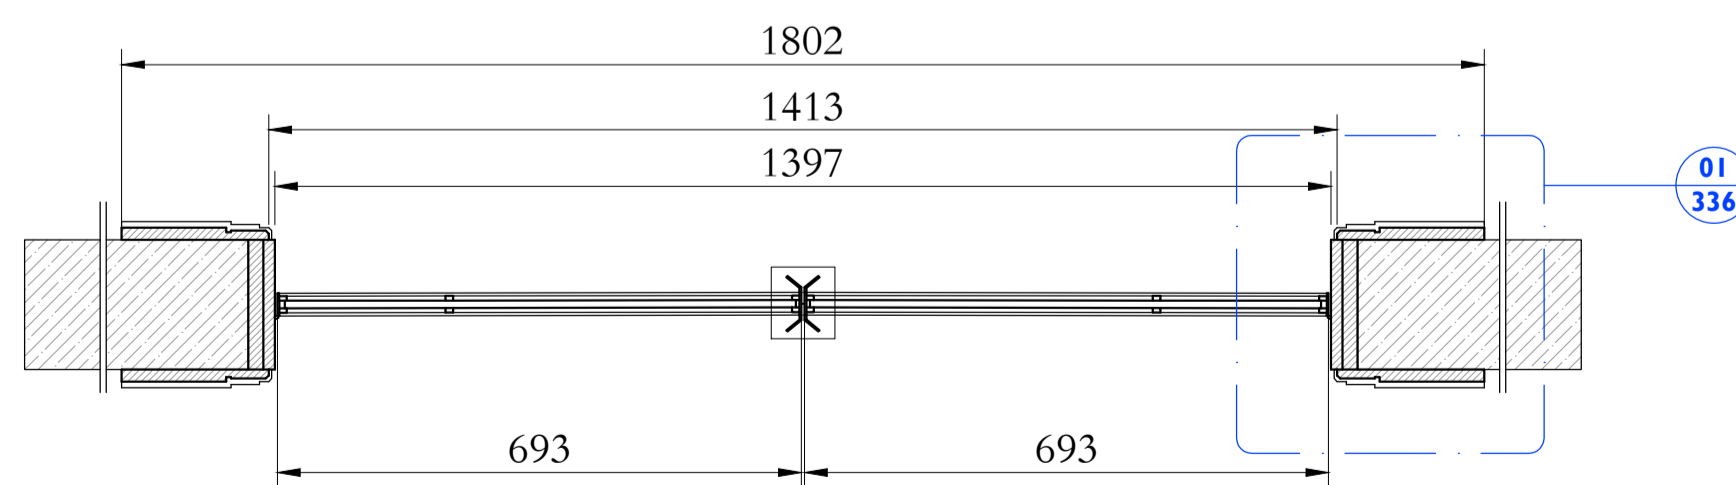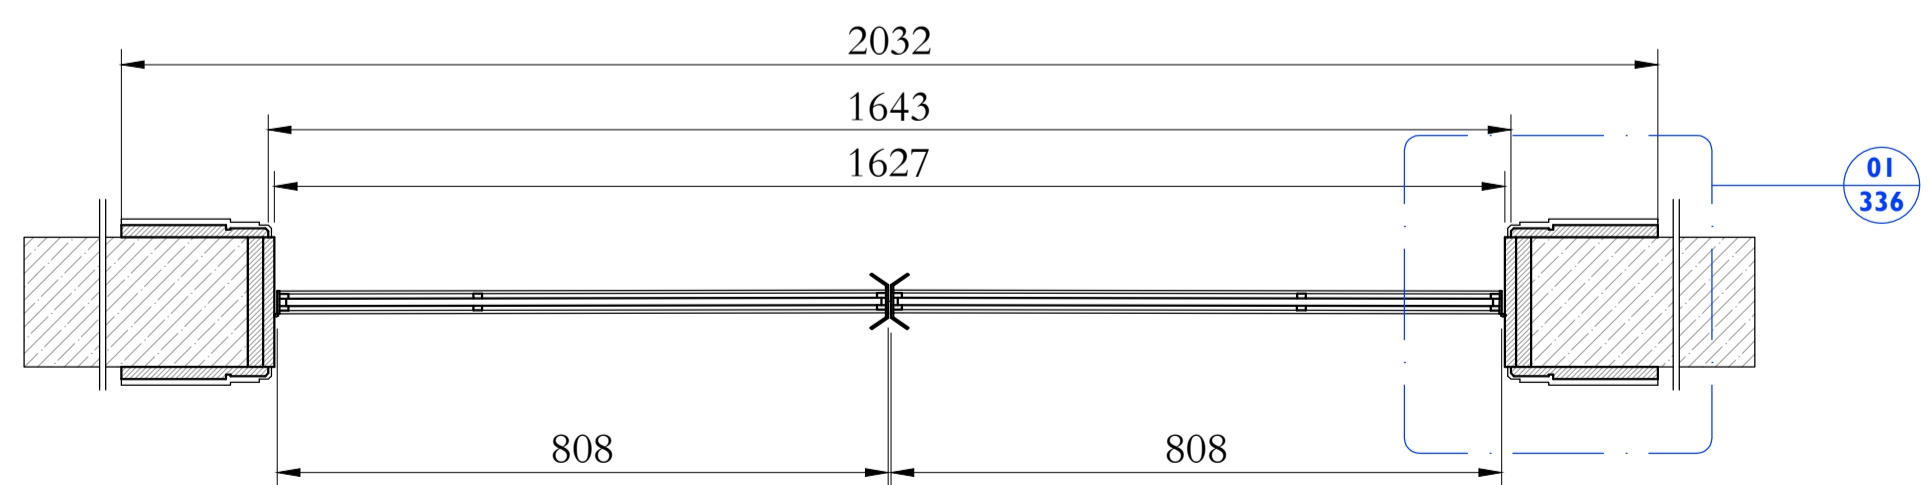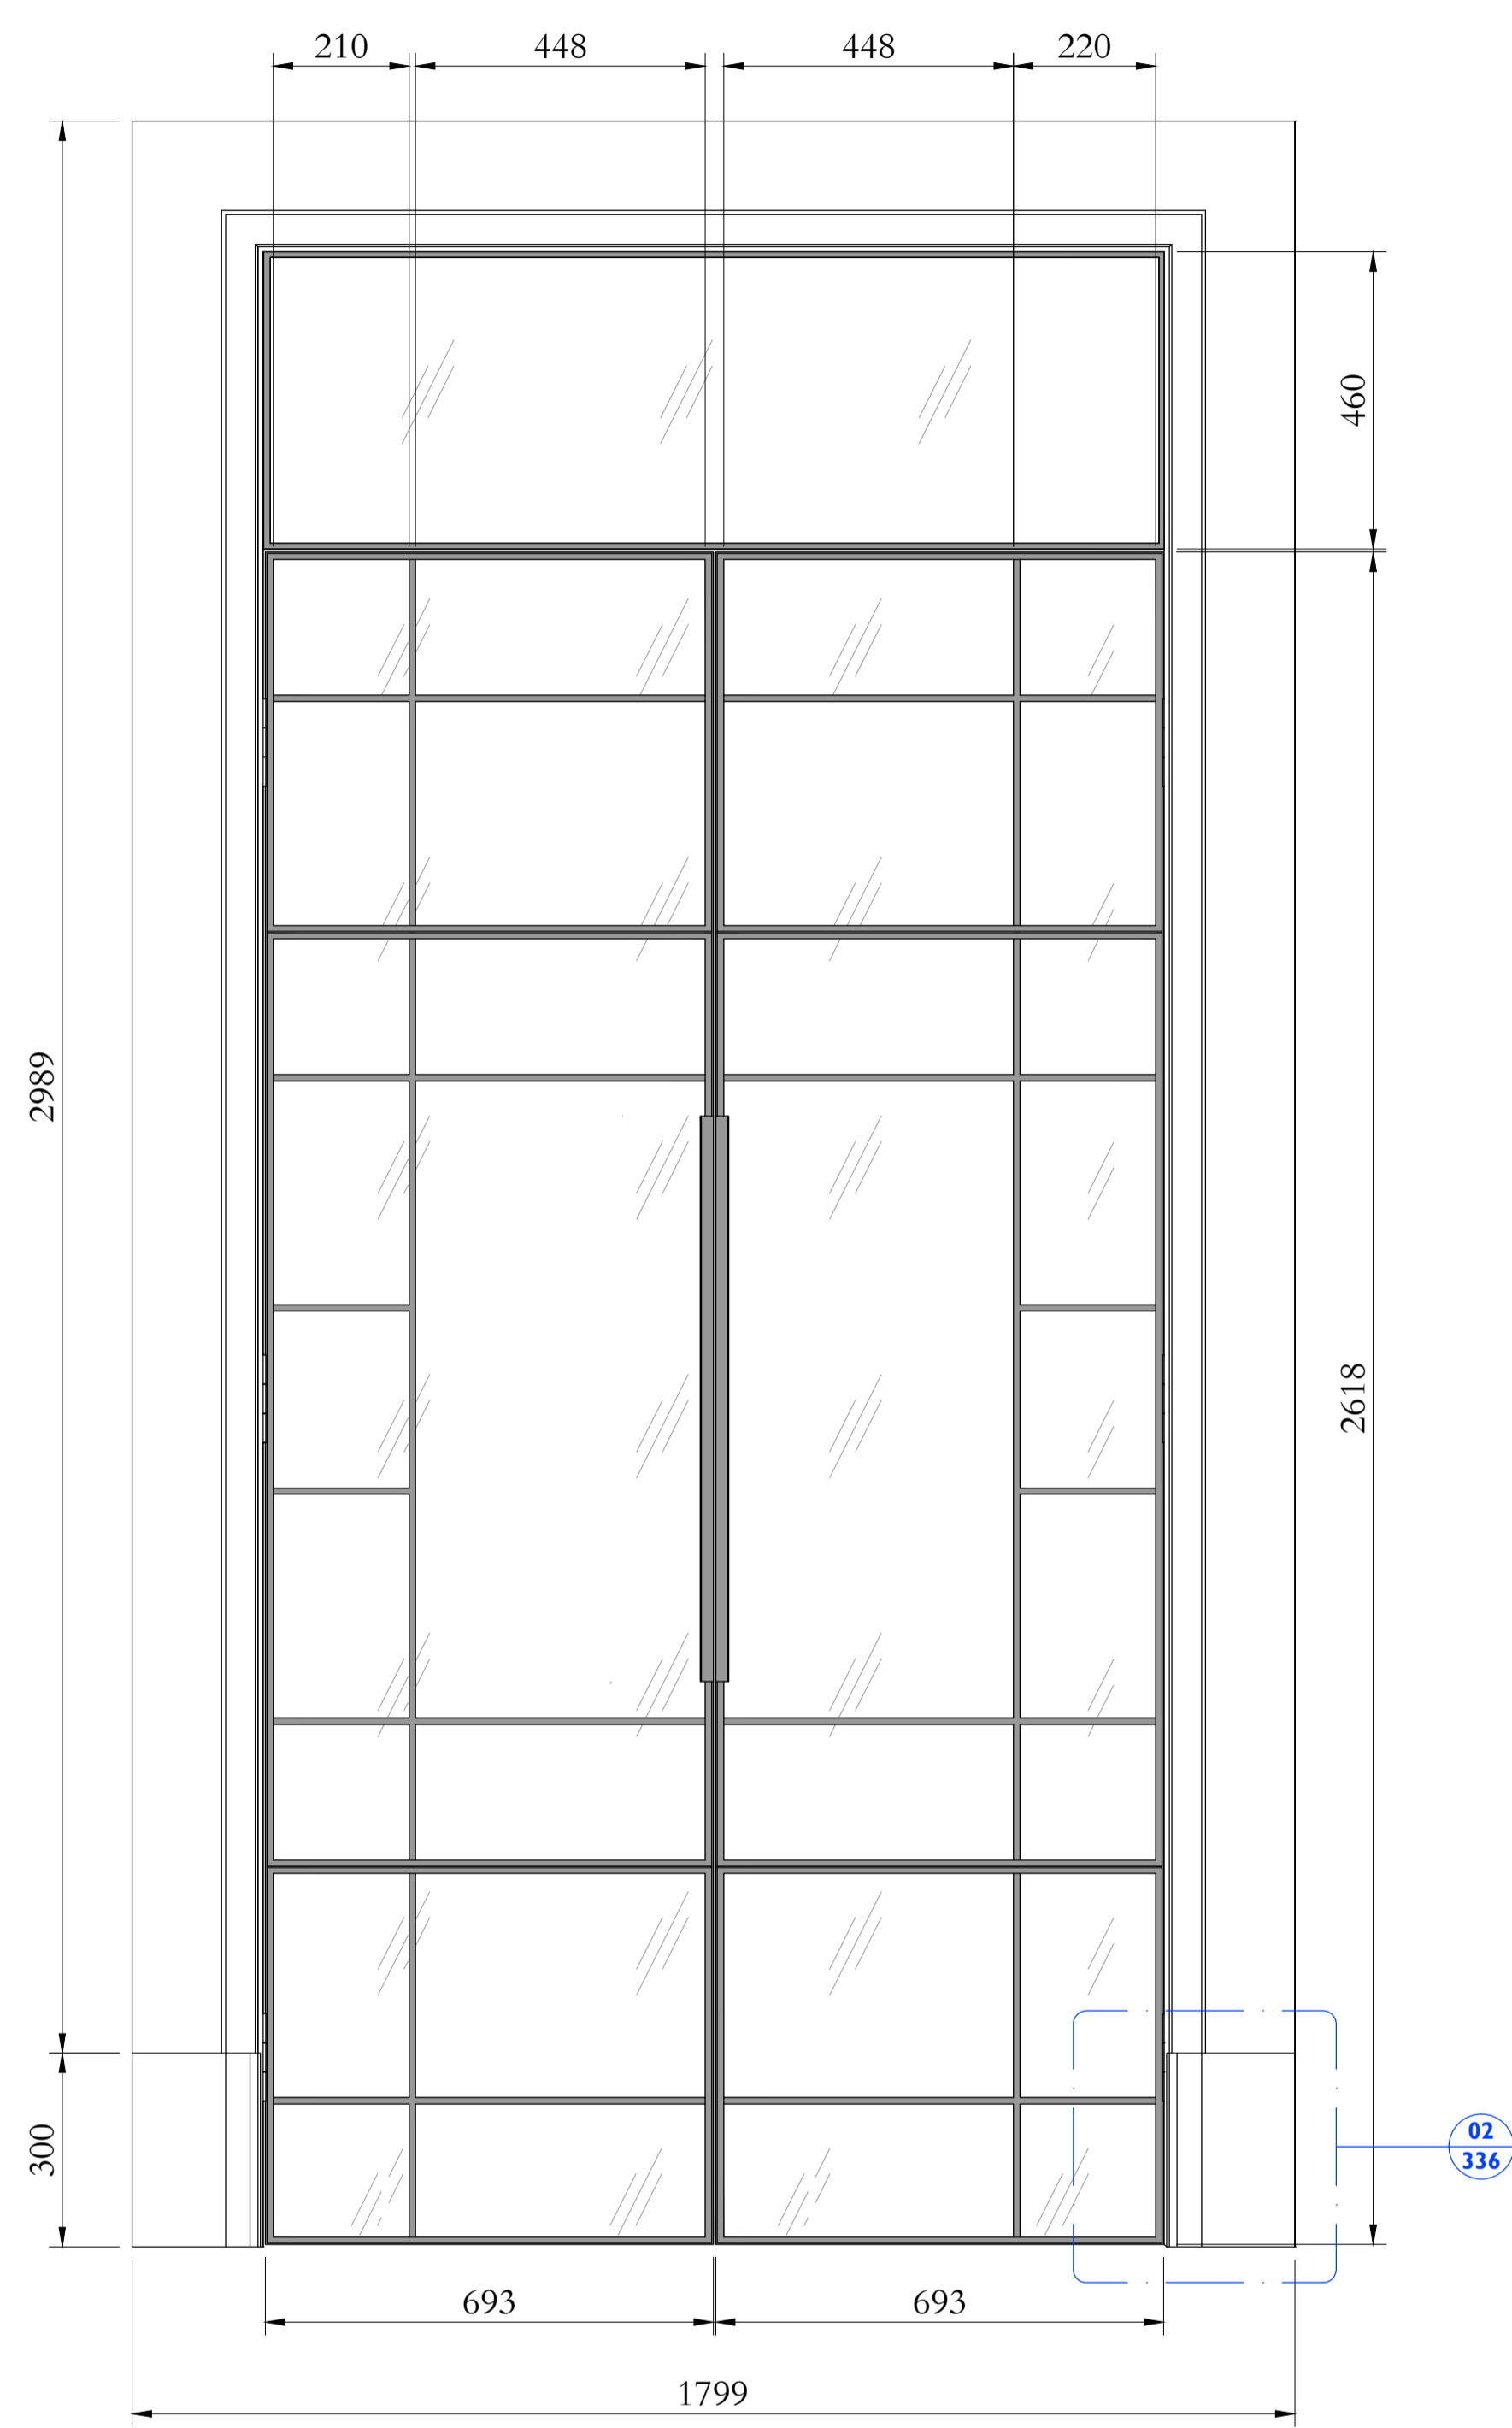

**Notes:**  
Drawings are based on survey data and may not accurately represent what is physically present.  
Do not scale from this drawing. All dimensions are to be verified on site before proceeding with the work.  
All dimensions are in millimeters unless noted otherwise.  
Purcell shall be notified in writing of any discrepancies.

**Key Plan**  
not to scale

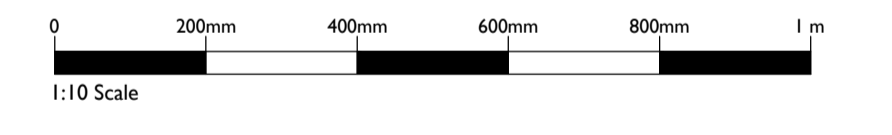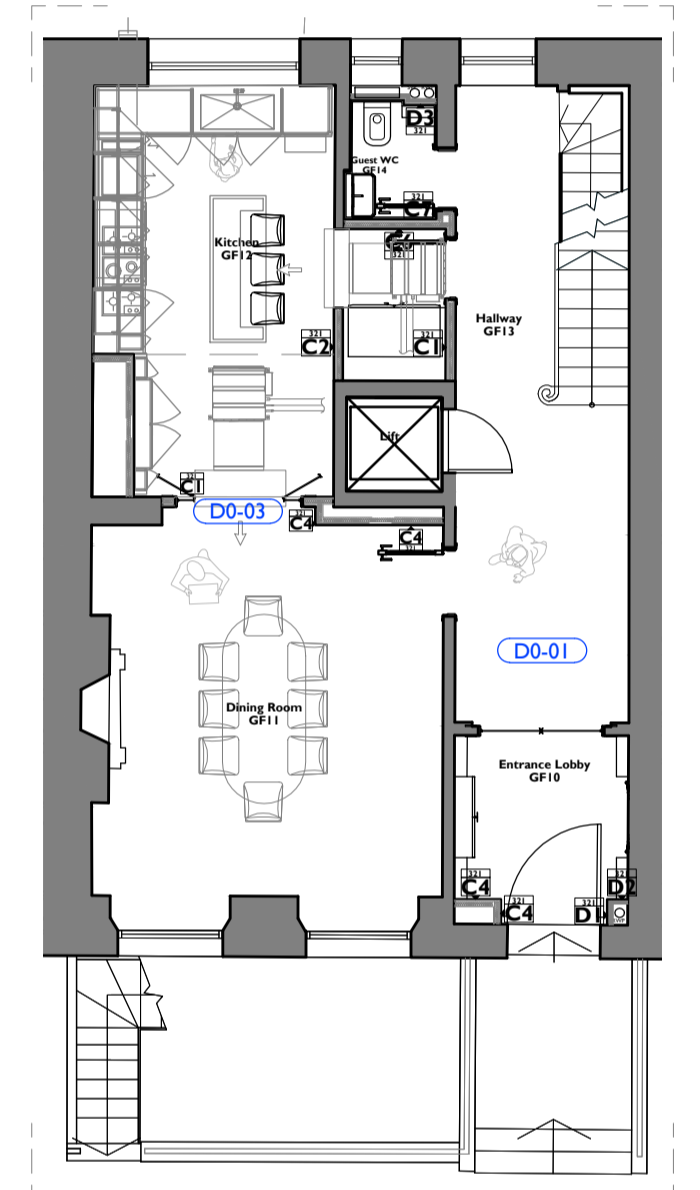

ISSUE	DATE	DRAWN	CHECKED	DESCRIPTION
First Issue	28 Oct 2016	DC	DC	
<b>CLIENT</b>	Grosvenor Propco Limited			
<b>PROJECT</b>	28 Chester Terrace			
<b>DRAWING TITLE</b>	Proposed Door Details D0-01 and D0-03			
<b>SIZE &amp; SCALE</b>	A1L 1:10			
<b>DRAWING STATUS</b>	ISSUED FOR PLANNING			

**JOB NUMBER** 236868

**DRAWING NO.** 330

**REVISION** -

