




Pilkington Textured Glass - New Reeded




Gunmetal Door Frame

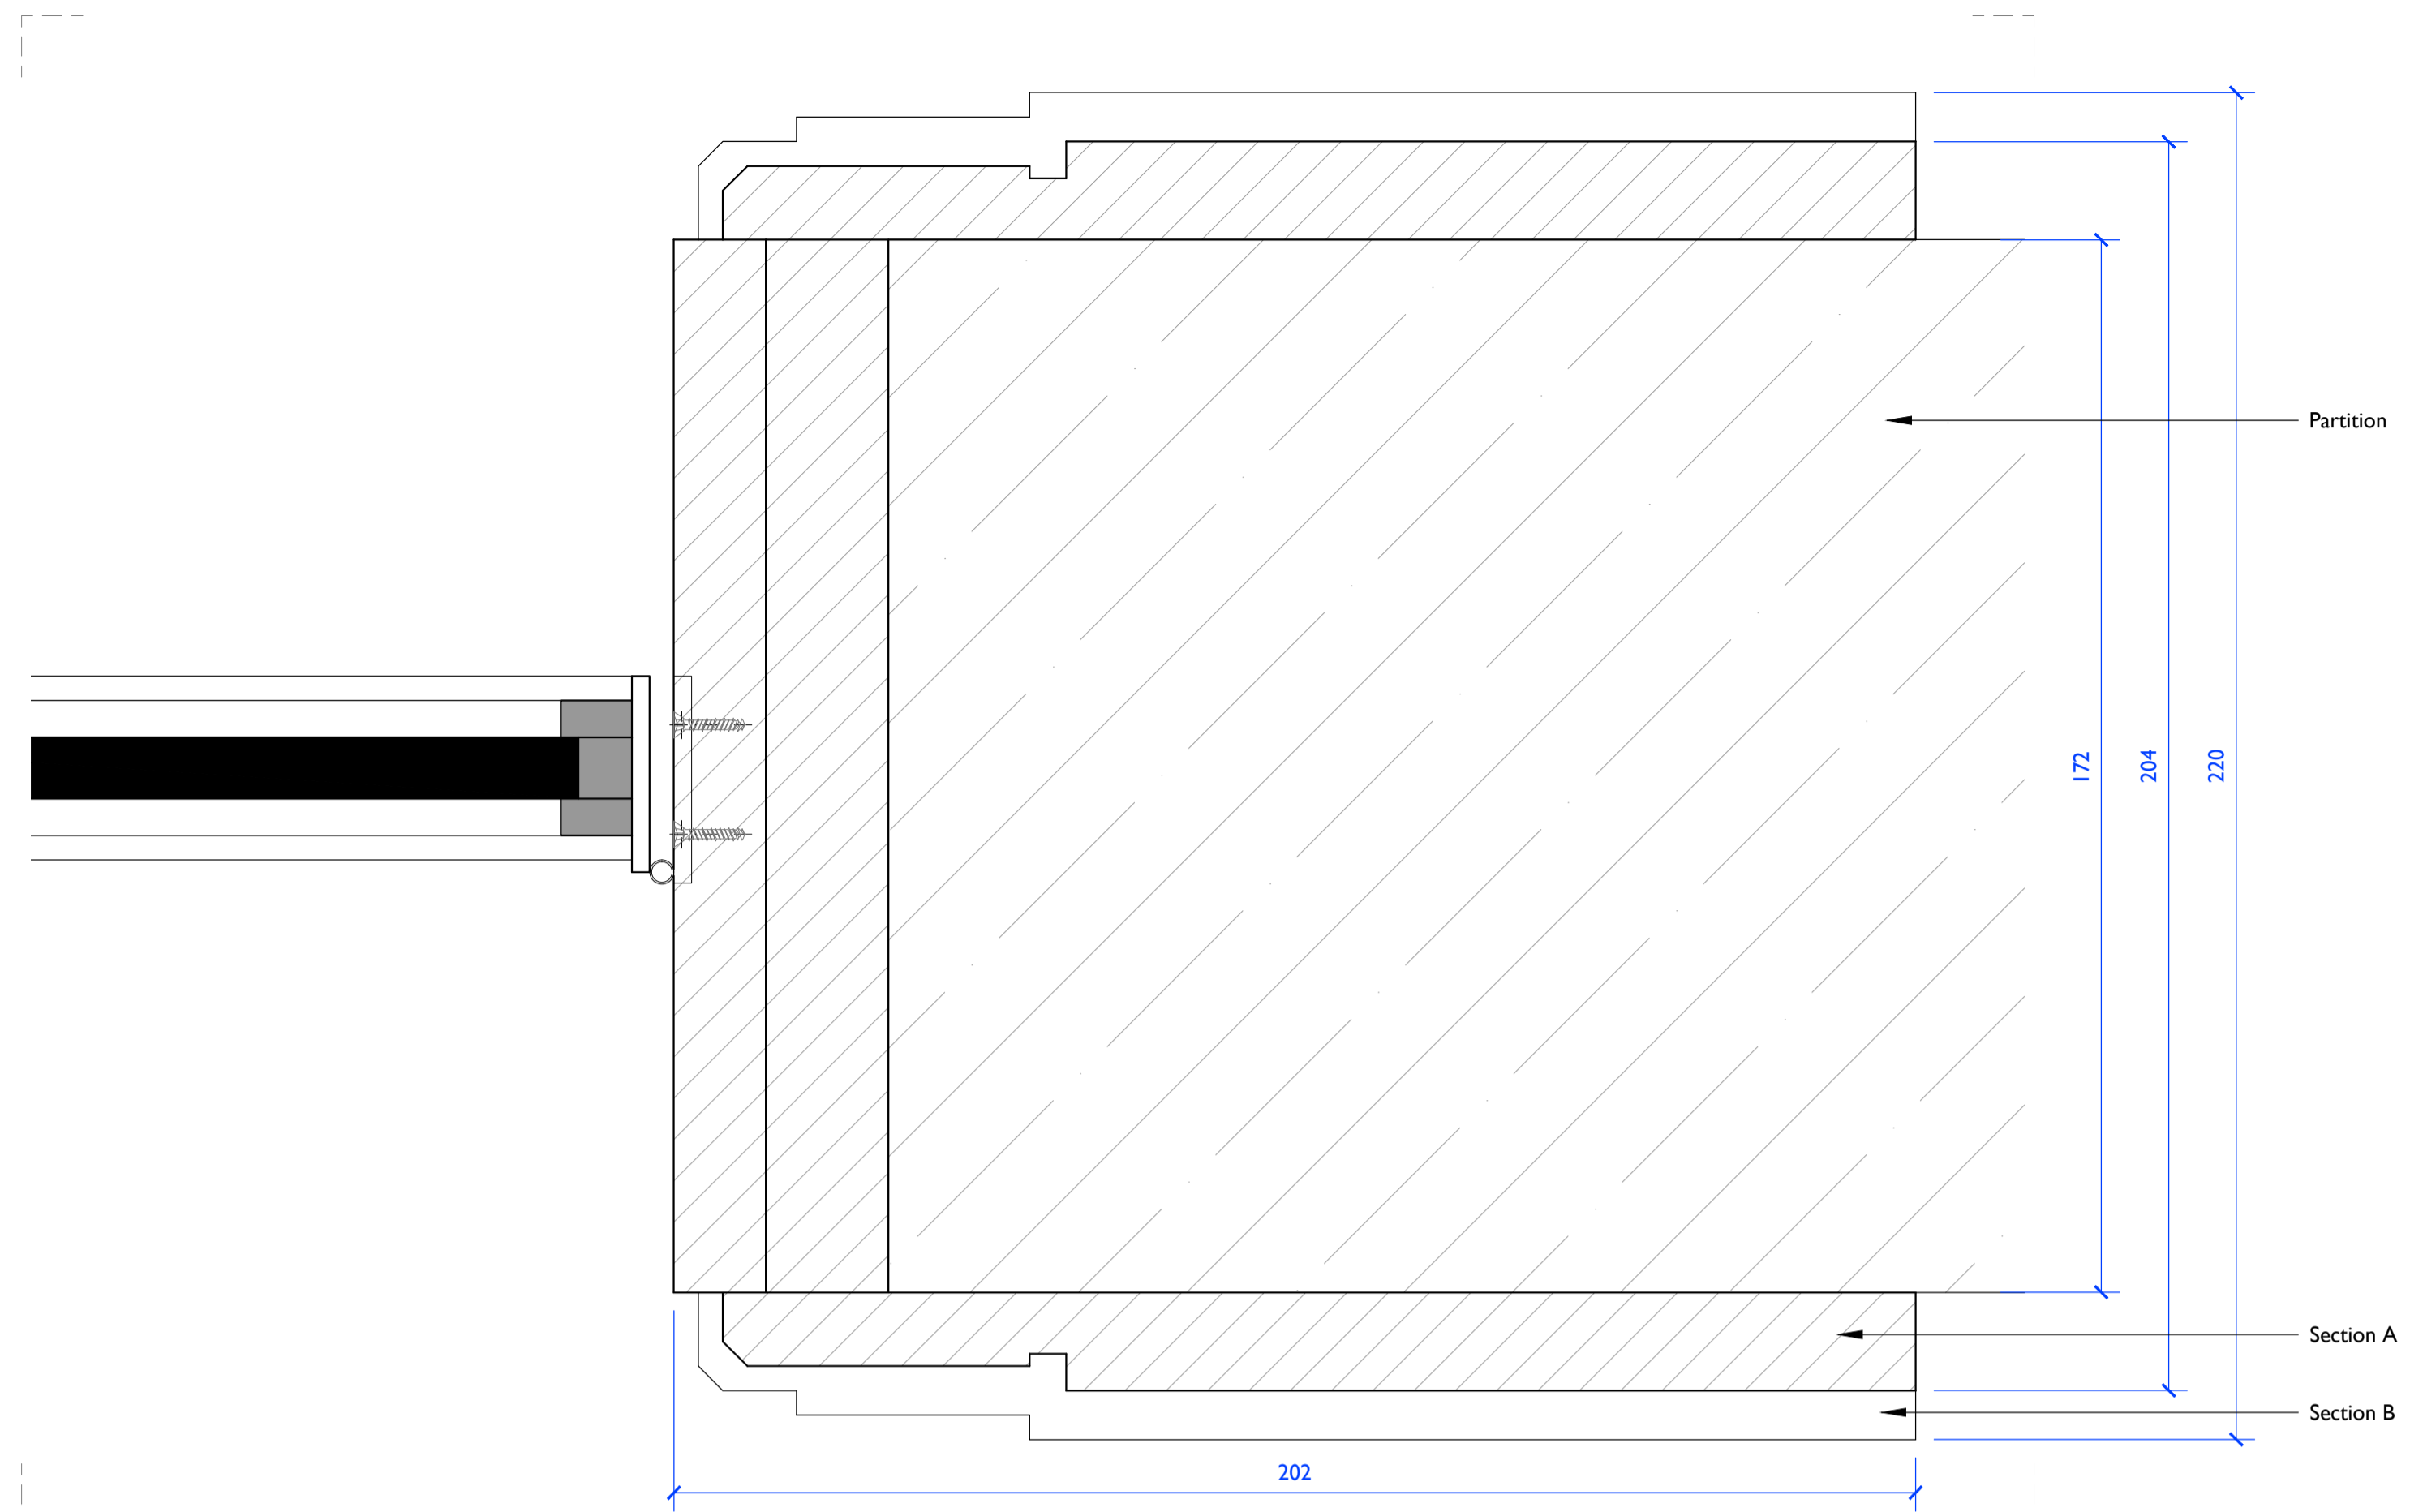

01 - Doors G0-01 and G0-03 Jamb Detail

1:1 at A1

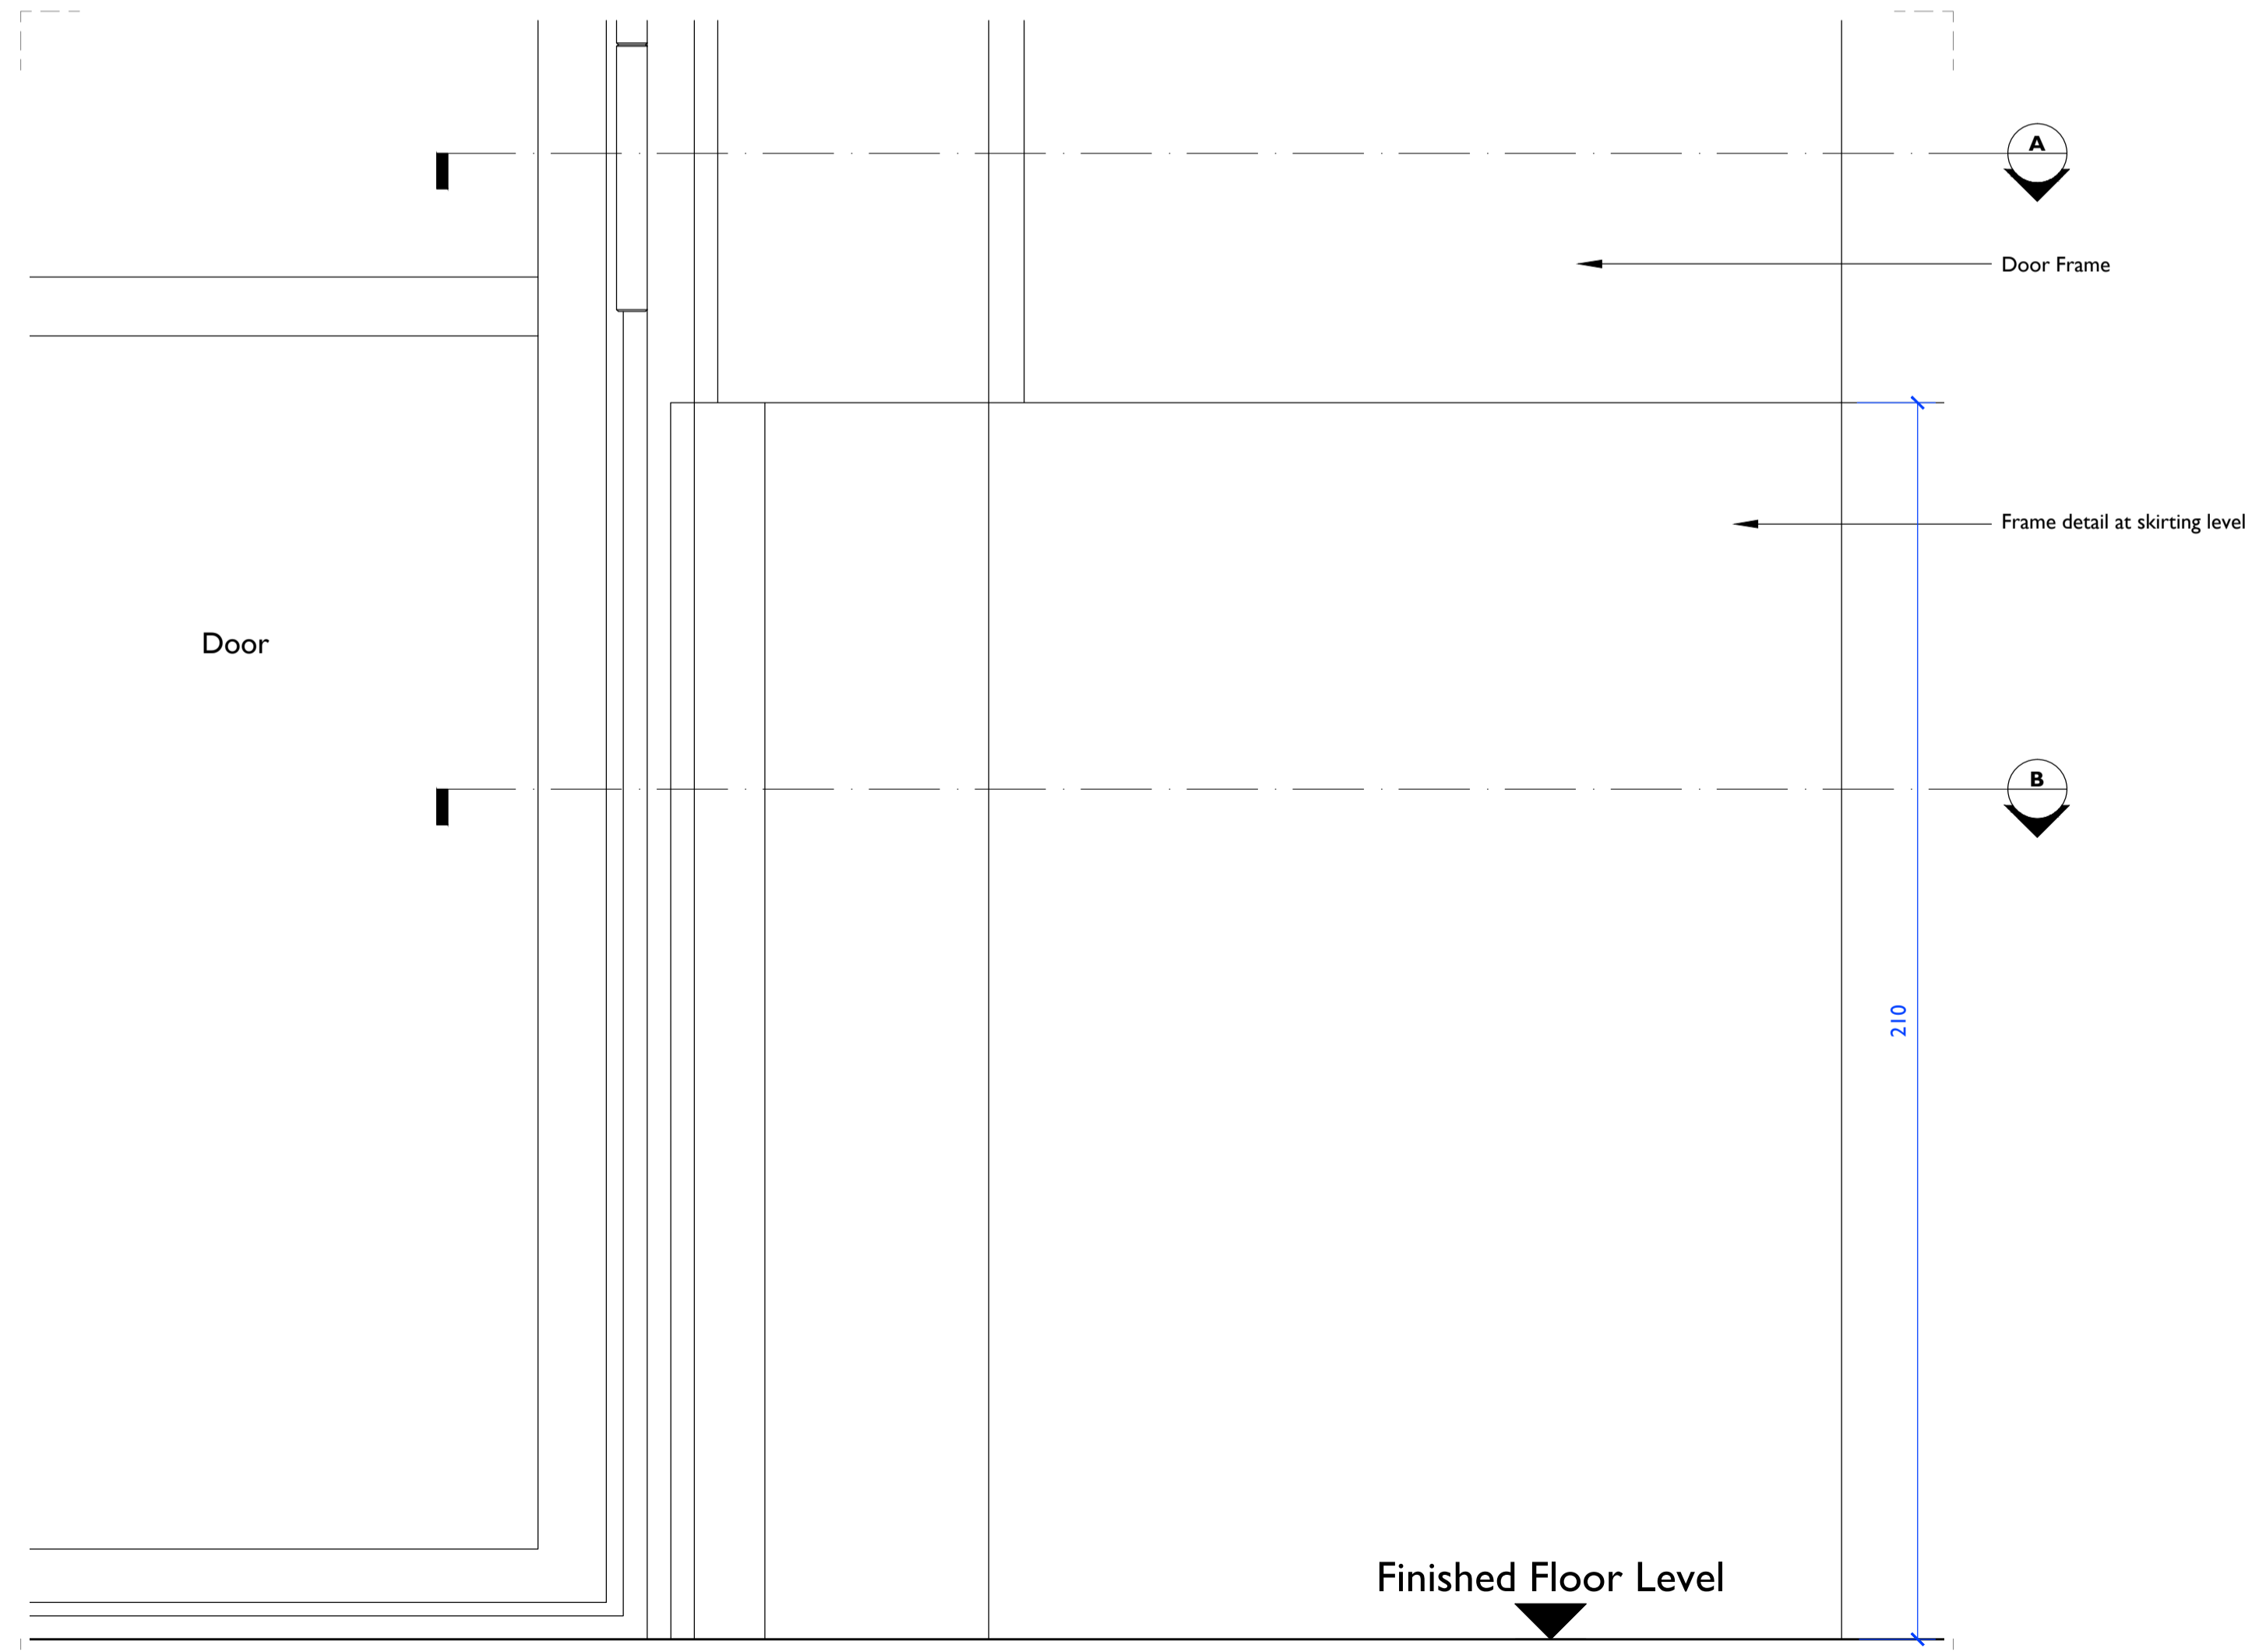

02 - Doors G0-01 and G0-03 Frame and Skirting Detail


1:1 at A1

Notes:
 Drawings are based on survey data and may not accurately represent what is physically present.
 Do not scale from this drawing. All dimensions are to be verified on site before proceeding with the work.
 All dimensions are in millimeters unless noted otherwise.
 Purcell shall be notified in writing of any discrepancies.

Key Plan
 not to scale

ISSUE	DATE	DRAWN	CHECKED	DESCRIPTION
First Issue	28 Oct 2016	DC	DC	
CLIENT	Grosvenor Propco Limited			
PROJECT	28 Chester Terrace			
DRAWING TITLE	Proposed Door Details Typical Details Sheet 1			
SIZE & SCALE	A1L	1:1		
DRAWING STATUS	ISSUED FOR PLANNING			

JOB NUMBER 236868
DRAWING NO. 336
REVISION -

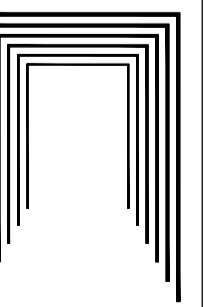

PURCELL